



LOCATION PLAN 1/1250  
© Crown Copyright 2018. Streetwise Licence No. 100047474

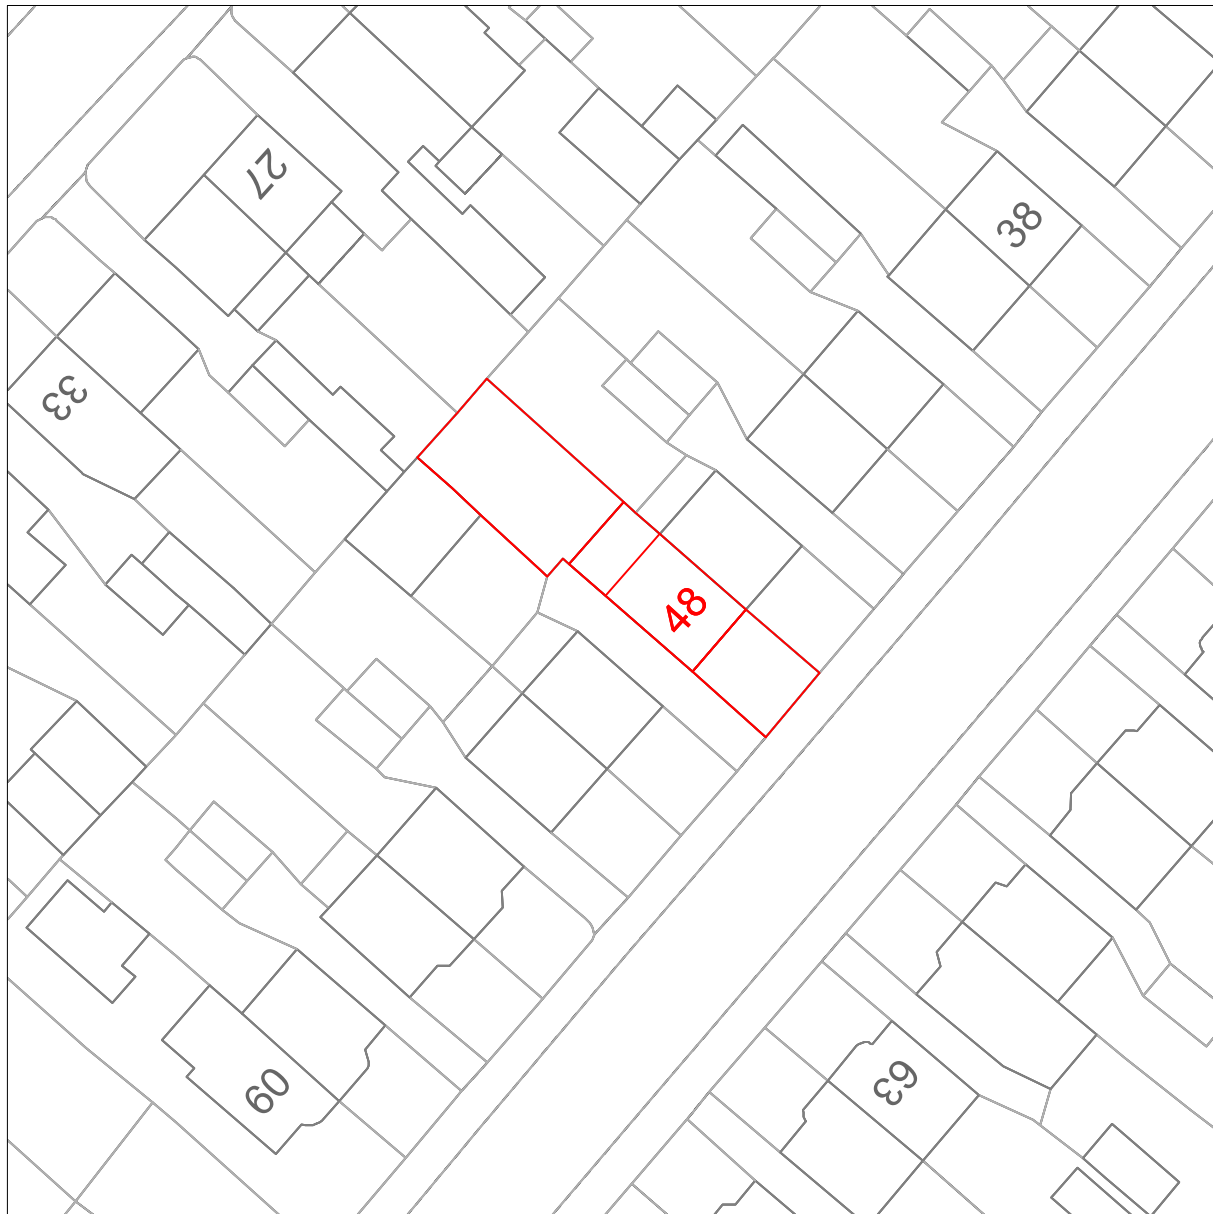

BLOCK PLAN EXISTING 1/500

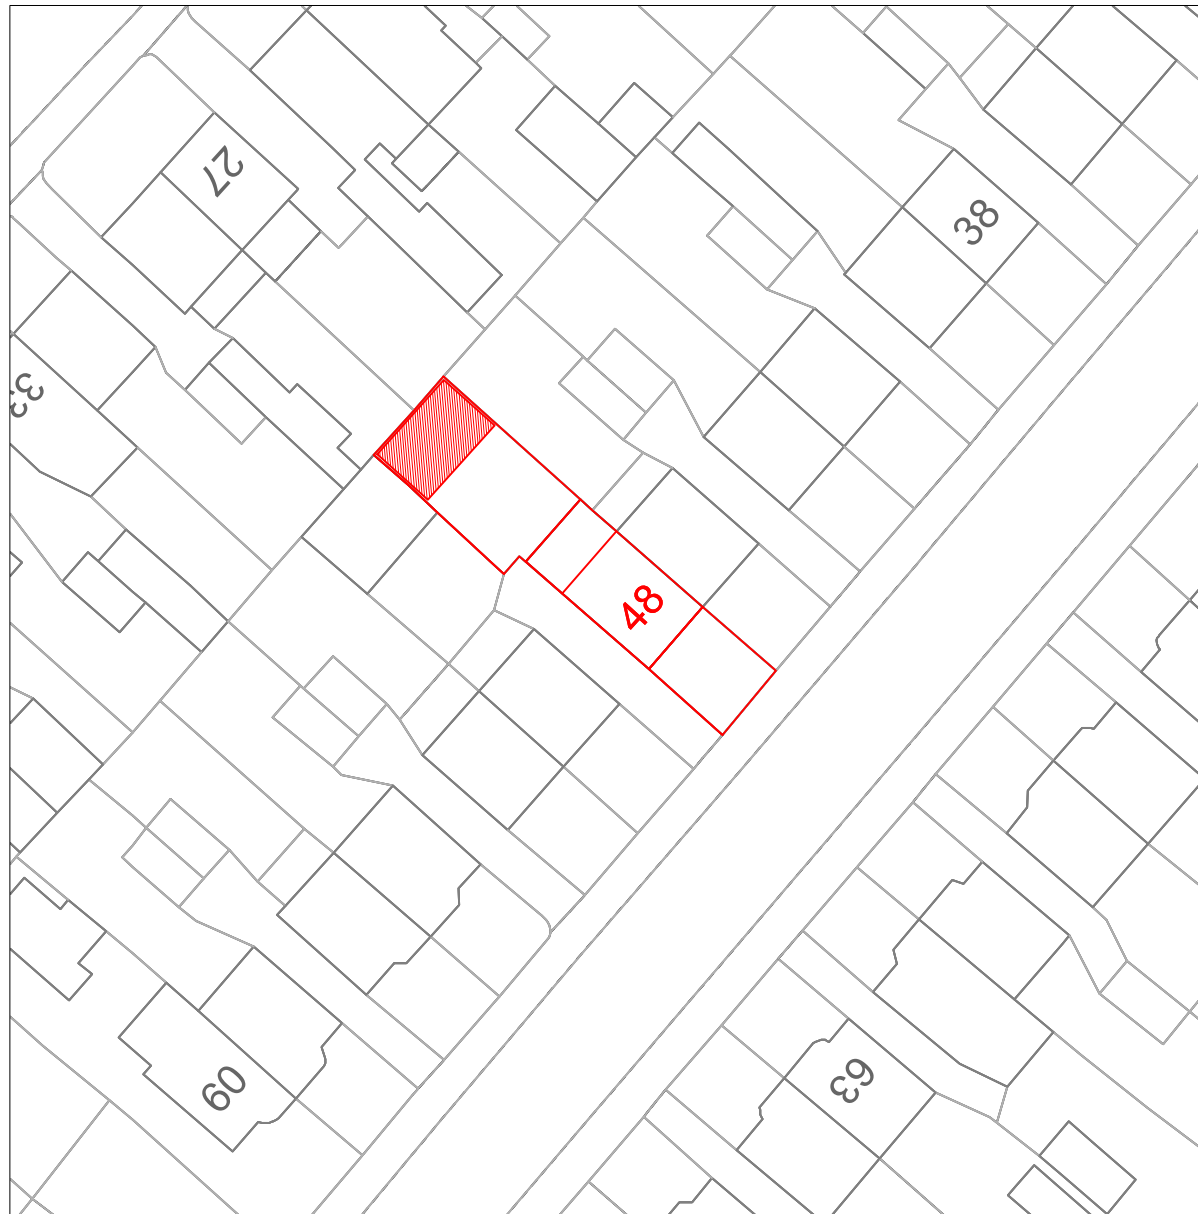

BLOCK PLAN PROPOSED 1/500

CLIENT: Mr Akanesyans	
Project: Outbuilding	
Address:  48 Parkfield Road Northolt UB5 5NW	
TITLE: BLOCK PLAN & LOCATION PLAN	
PROJECT NUMBER: 180302-3	REV: A
SCALE: 1:1250 & 1:500 @ A3	DRAWING No: B-01
DATE: 04/07/2021	
0 2 4 1 3 5m	