


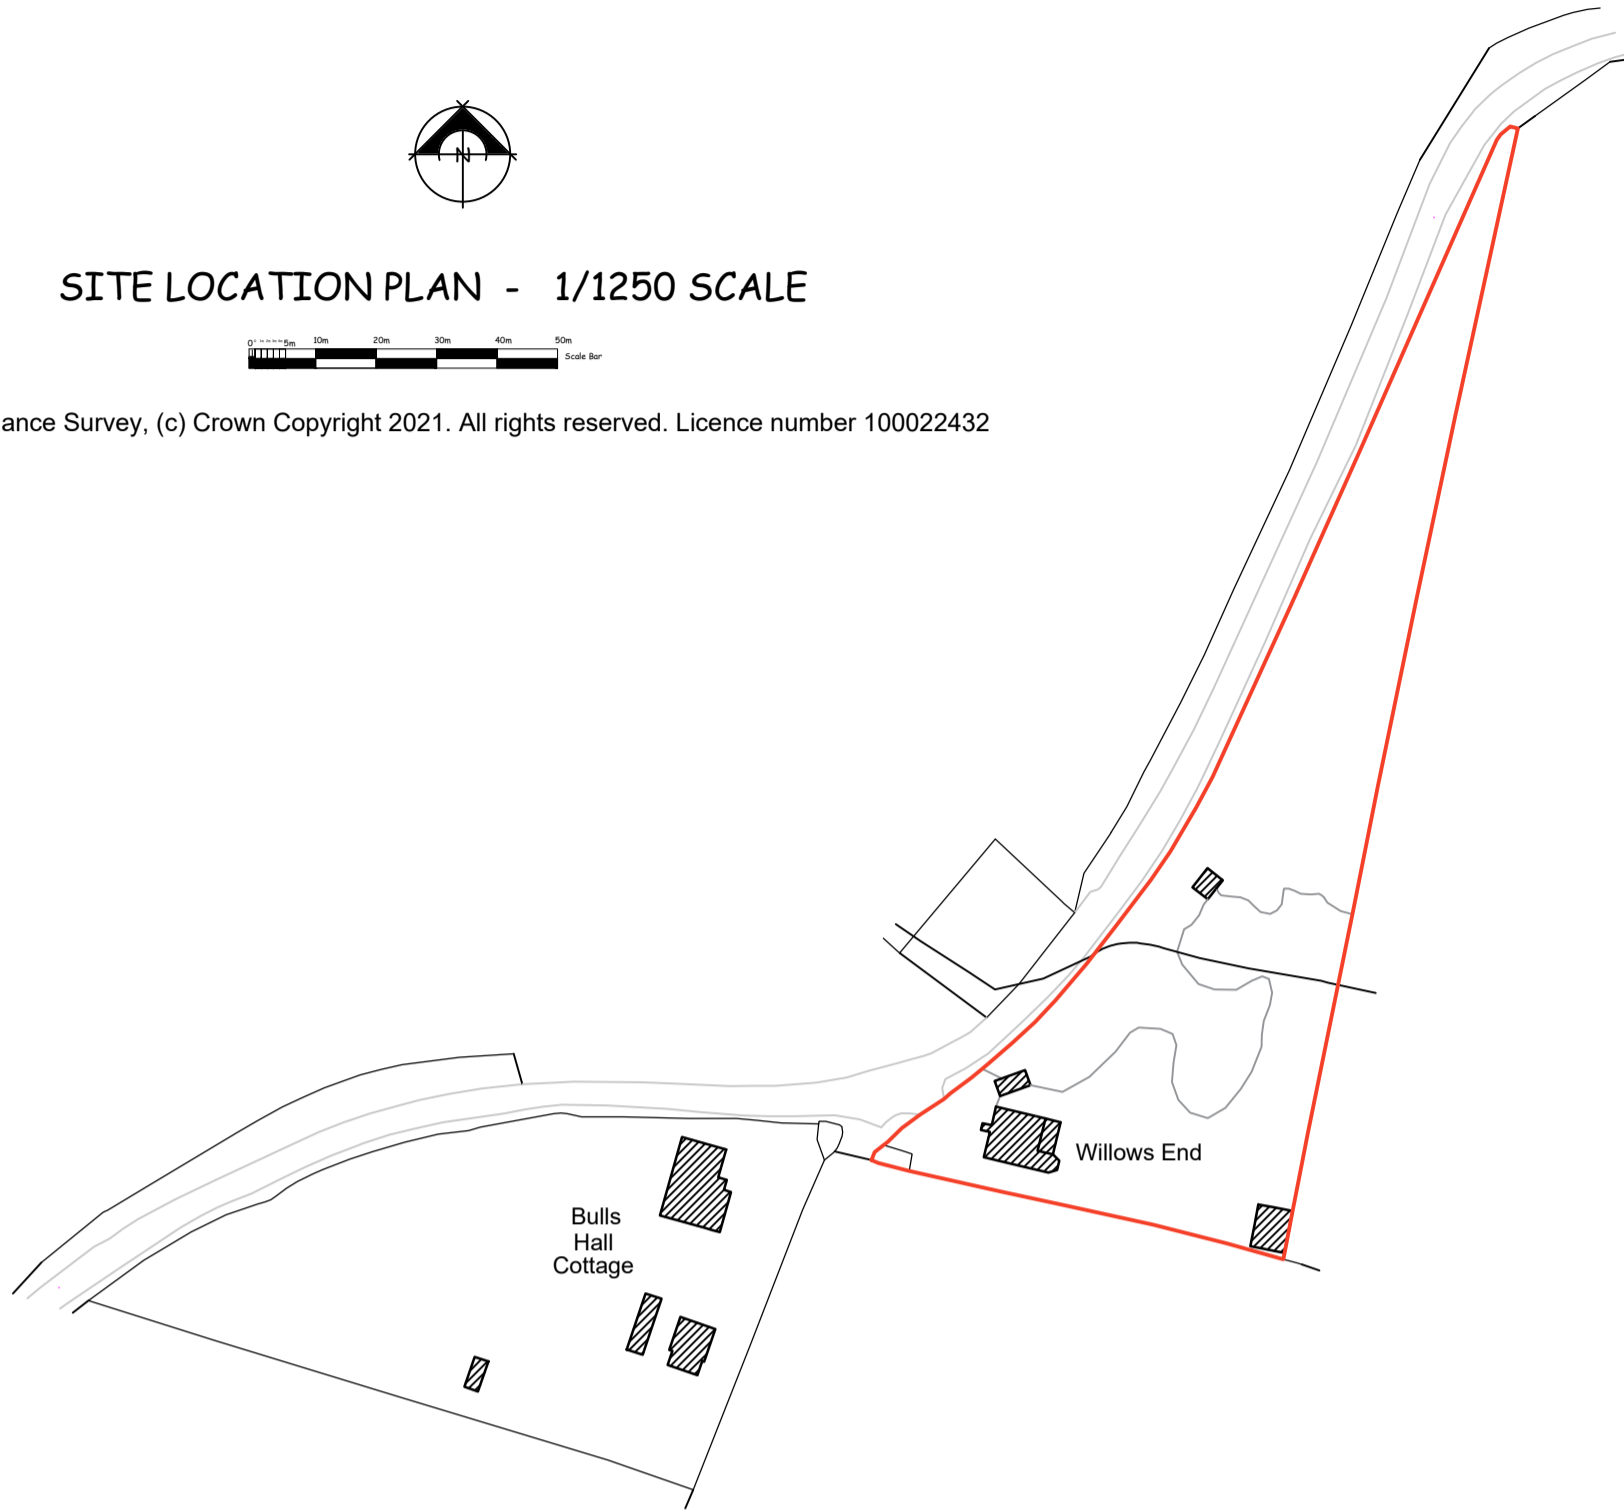

**SITE LOCATION PLAN - 1/1250 SCALE**



Ordnance Survey, (c) Crown Copyright 2021. All rights reserved. Licence number 100022432



No. Date Revisions  
Revisions

# HOLLINS

Architects, Surveyors & Planning Consultants

The Guildhall  
Market Hill  
Framlingham  
Suffolk  
IP13 9BD

Telephone 01728 723959  
E mail all@hollins.co.uk  
Website www.hollins.co.uk

Client  
MR AND MRS COOK

Site  
WILLOWS END  
TANNINGTON ROAD  
BEDFIELD WOODBRIDGE  
SUFFOLK IP13 7JB

Project  
SURVEY OF HOUSE  
ALTERATIONS AND EXTENSIONS

Details  
SITE LAYOUT PLAN  
SITE LOCATION PLAN


Scale  
1/200 + 1/1250 scale @ A2 Sheet

Date  
JULY 2021

Drawn by  
JR

Drawing number  
**2112 102**

This drawing is copyright. This drawing must not be scaled. Before commencing any work the contractor must set out and check all dimensions on site. This drawing to be read in conjunction with any consultants details. Any discrepancies must be reported to Hollins Architects & Surveyors.

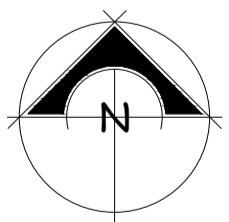

**SITE LAYOUT PLAN 1/200 SCALE**

