
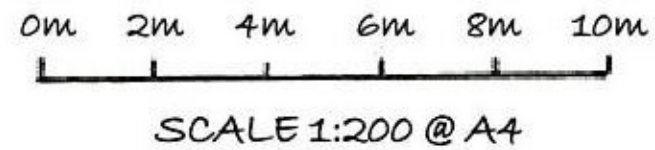


CROSS SECTIONS

003

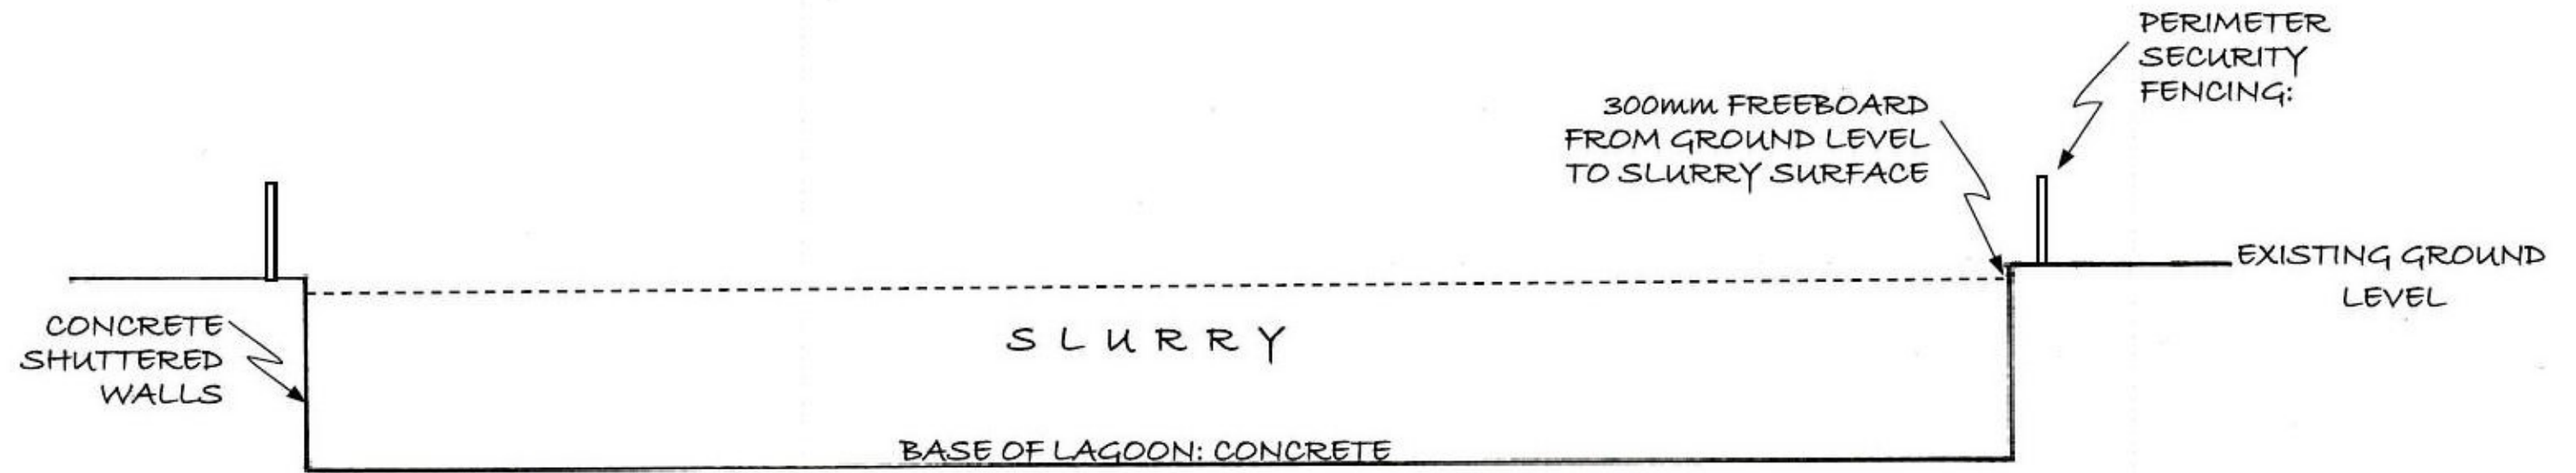

PERIMETER SECURITY FENCING:
METAL FENCE POSTS WITH
METAL LINK FENCING

CORNISH HEDGEBANK
SCREENING FENCE
TO NORTH AND EAST

EXISTING GROUND LEVEL



SCALE 1:50 @ A4

