

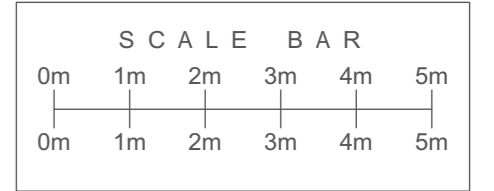



NB: All dimensions must be checked on site by contractor prior to commencement of works. Any discrepancies must be reported to Charles Green Design for action.

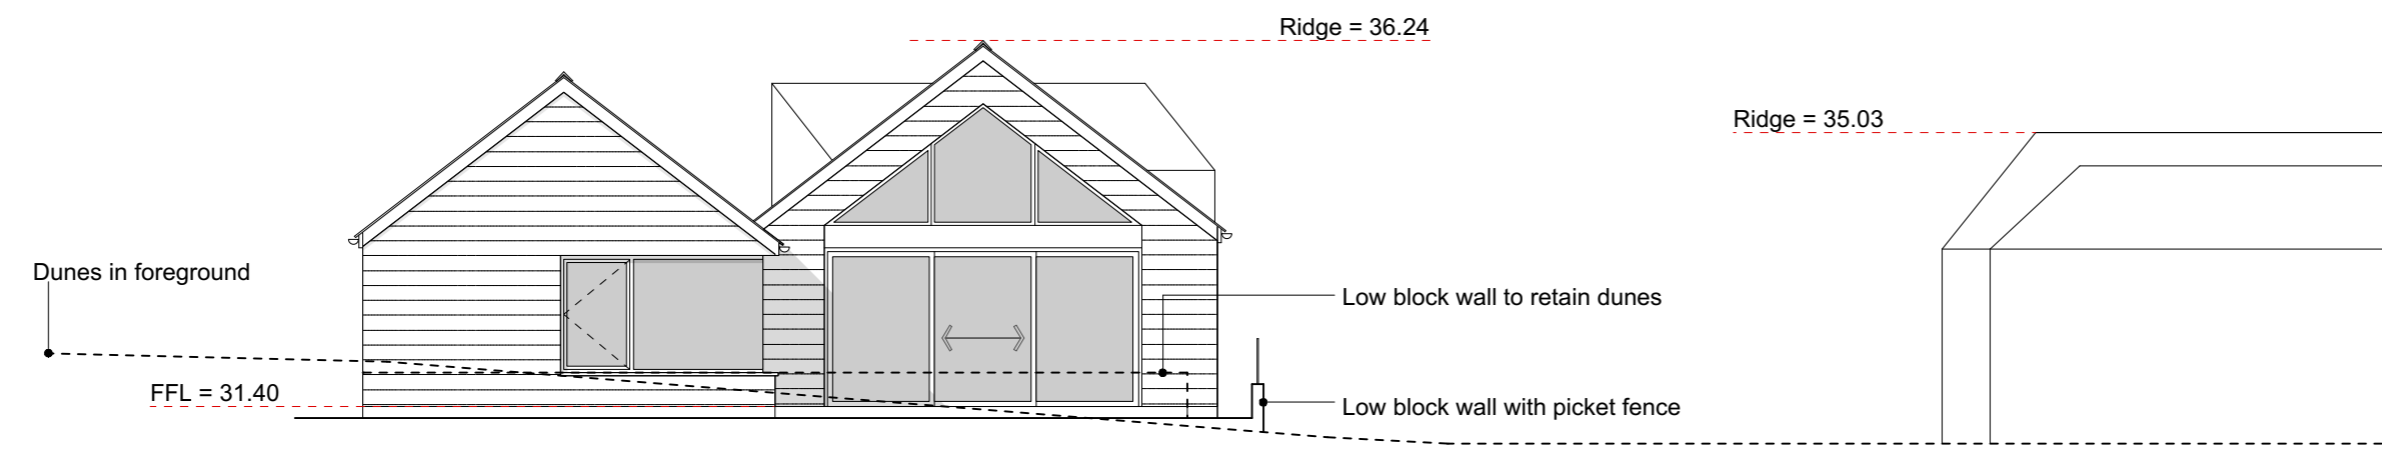

29.00 North Elevation

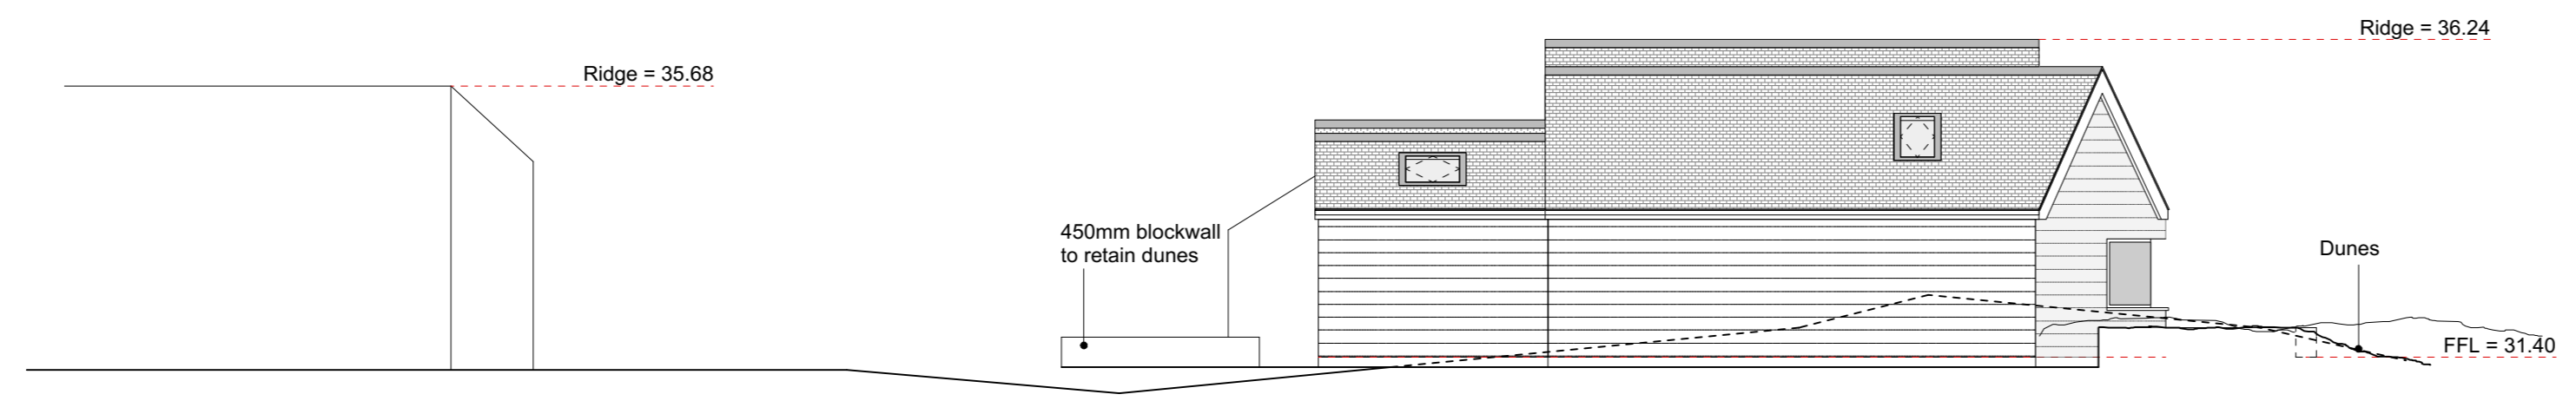


29.00 East Elevation

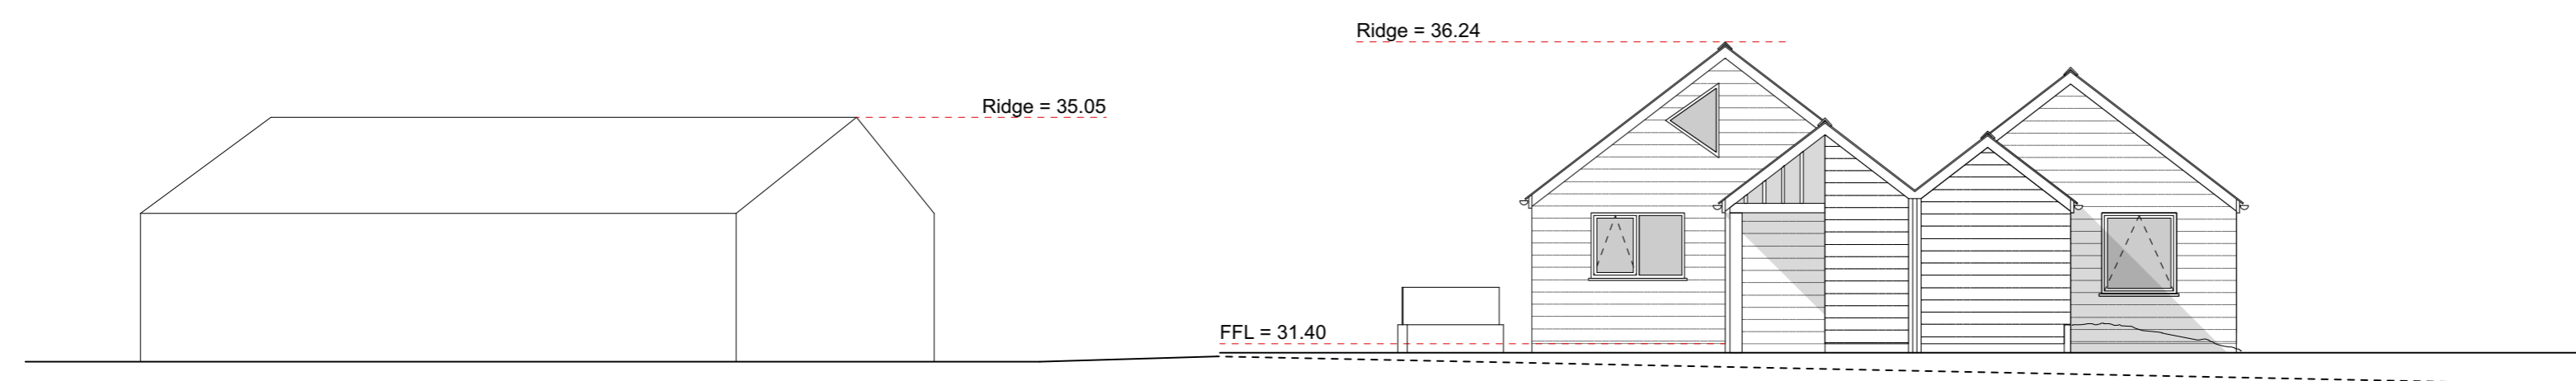


29.00 South Elevation

**Materials:**

- Roofs: Natural slates, copper nail fixed. Angular terracotta ridge tiles
- Walls: Horizontal 'cedral' cement fibre cladding. Colour: Grey Green [CO6]
- Windows: White UPVC framed D/G units
- Doors: White UPVC framed D/G / units. Aluminum Faced, Engineered Timber Framed, Triple Glazed Units.

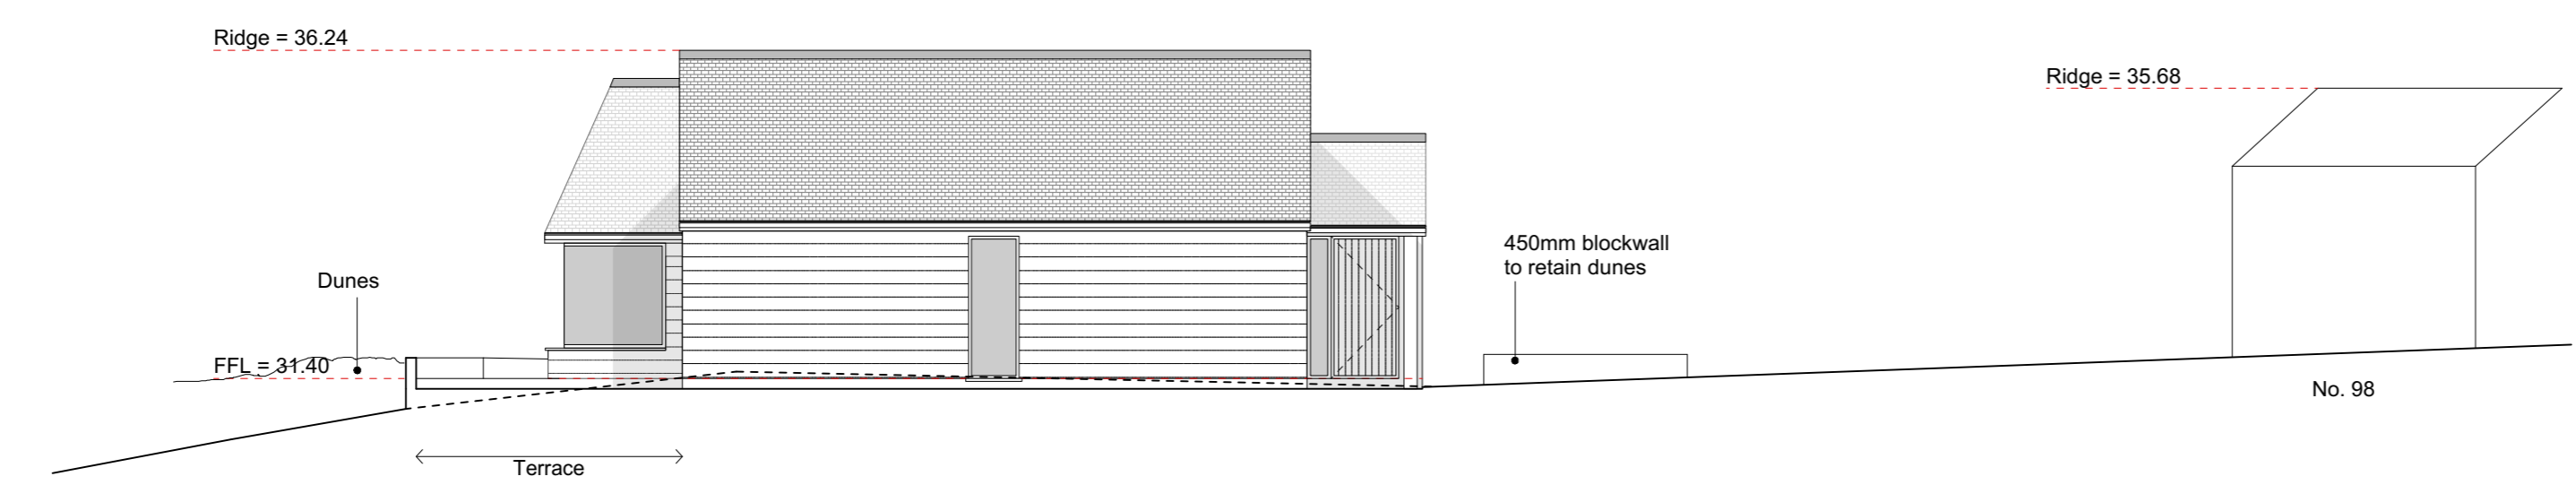

29.00 West Elevation

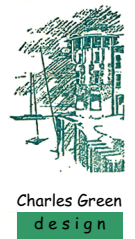

Client	<b>Noble</b>
Job	97 Gwithian Towans Gwithian Hayle TR275BU
Drawing	Elevations as Proposed
Scale	1 : 100
Drawn	J F M
Date	June 2021
Number	<b>1168/A2/06</b>