




# 2 OFF

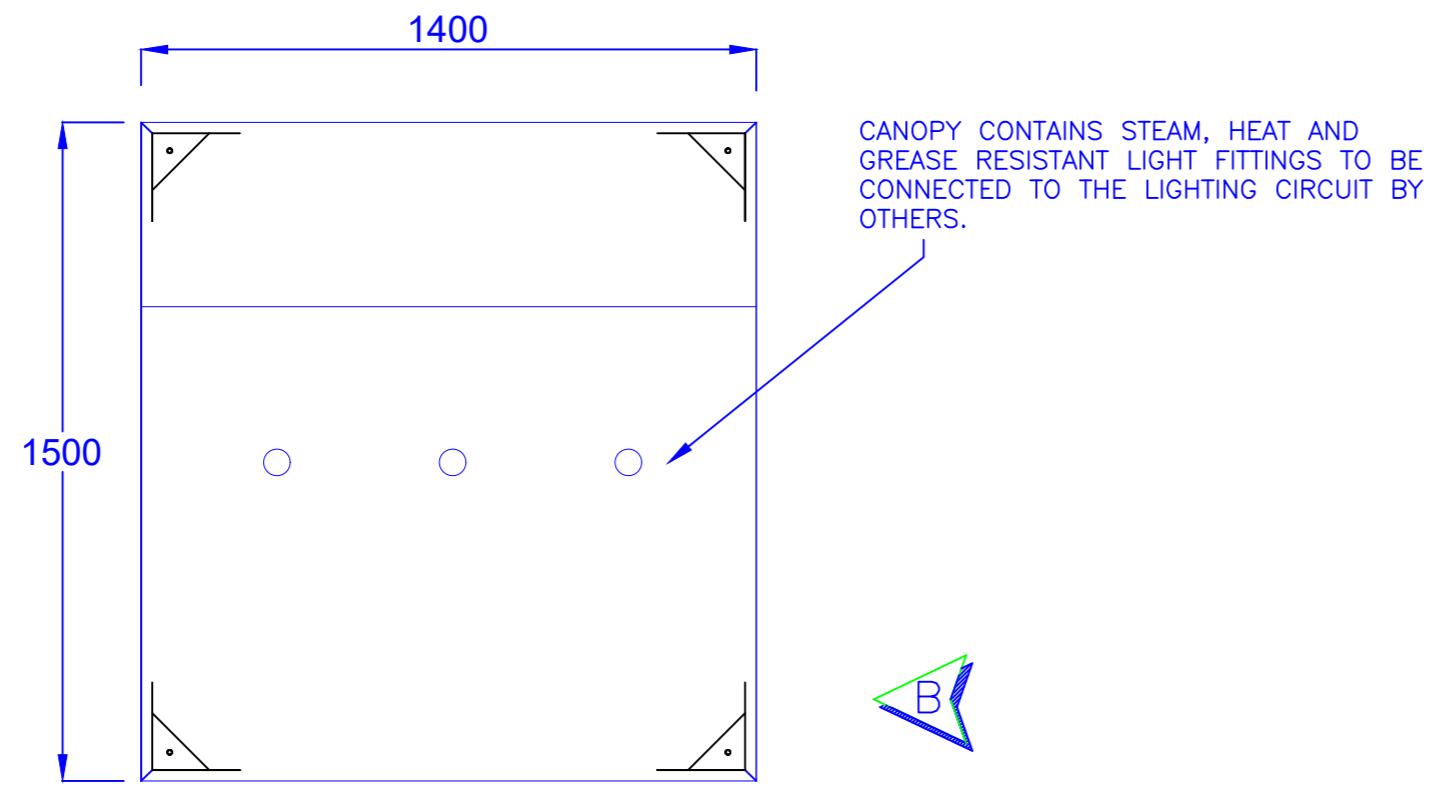


PLAN VIEW OF CANOPY

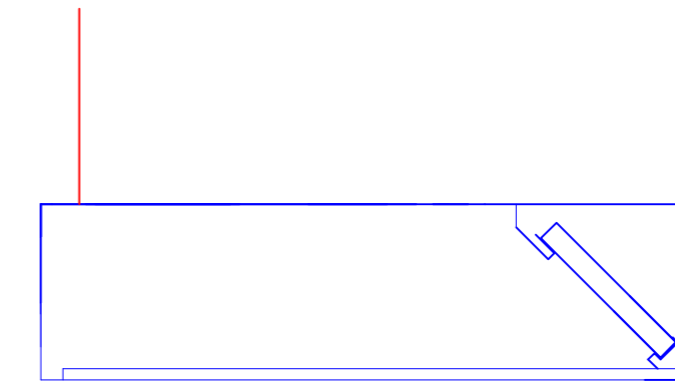

SECTION THROUGH CANOPY @ B - B

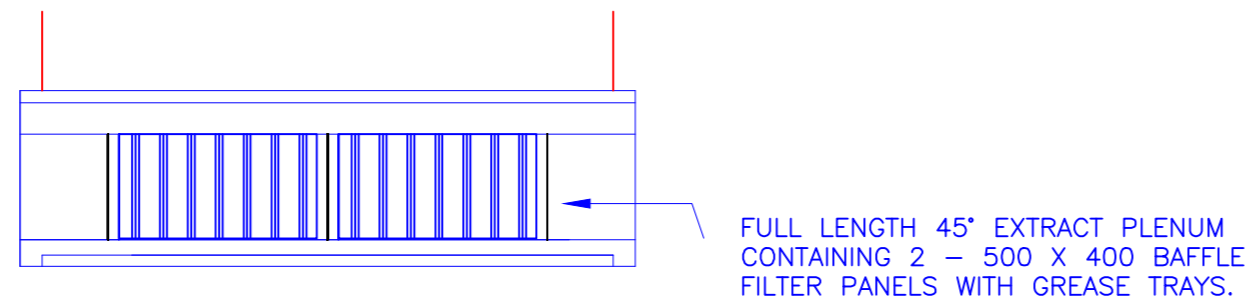


SECTION THROUGH CANOPY @ A - A

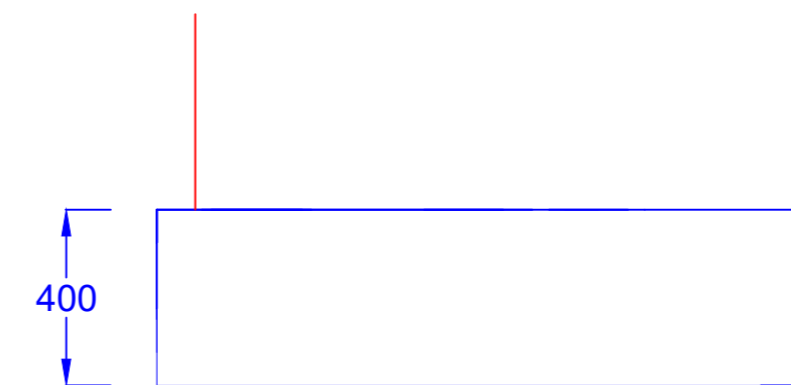

SIDE VIEW OF CANOPY @ B - B

TALK TO MARK ON THIS AS WE ARE PUTTING A SECONDARY FILTER BEHIND

 

FRONT VIEW OF CANOPY @ A - A



CUSTOMER:	HOME GROWN HOTELS	CONTRACT REF:	SCALE:	DO NOT SCALE	
CONTRACT:	PIG @ MADEHURST	DATE:	20.11.20	DRAWN BY:	JAI
DESCRIPTION:	WALL HOODS	DRG NO:	MATERIAL:	S/STEEL	REVISION: