


Plan of AC condenser enclosure  
Scale 1:100

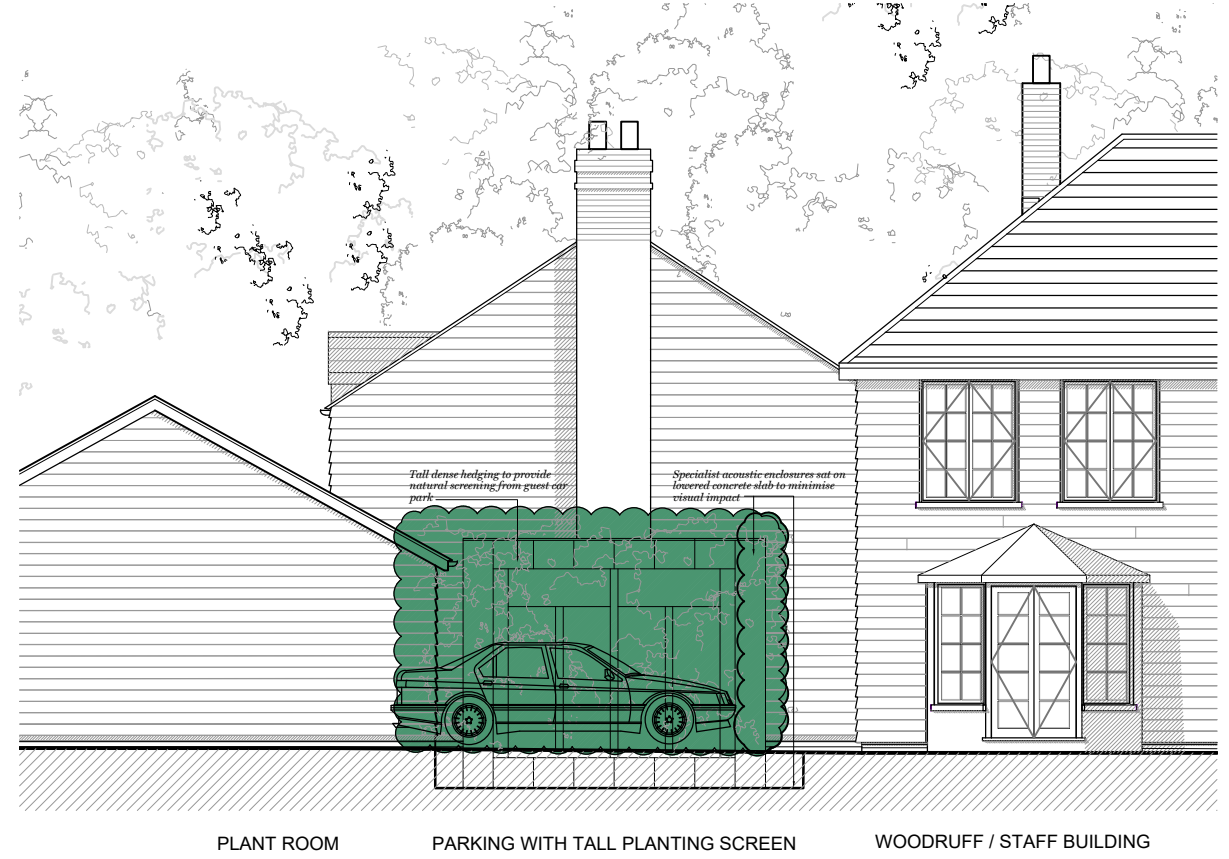

Elevation of AC condenser enclosure from Guest Car parking  
Scale 1:100

notes:

revisions: A | 30.06.2021 | IV | Issued to discharge condition 25

revisions:



0m 1m 2m 3m 4m 5m

1:100 @ A3

2m @ A3

NOTE: The contractor is responsible for checking all site dimensions and levels. These should be checked prior to the ordering of any components and before the commencement of the works. All discrepancies should be brought to the attention of the Contract Administrator.

Home Grown Hotels Ltd  
Hotel development  
Madehurst Lodge, West Sussex  
drawing information



title: AC Acoustic  
Condenser enclosure

status: Information  
date: June 2021  
scale: 1:100 @ A3  
drawn: IV  
chk'd: JT

PWP Architects Ltd 61 South Street, Havant, Hampshire PO9 1BZ  
t: 02392 482494 f: 02392 481152  
e: design@pwp-architects.com  
w: www.pwp-architects.com

job: 5298 dwg: 1134 rev: A