




Out of the Valley

+44 (0) 1647 245 390

mail@outofthevalley.co.uk



www.outofthevalley.co.uk

Weir Mill, Drewsteignton, Exeter, Devon, EX6 6QA

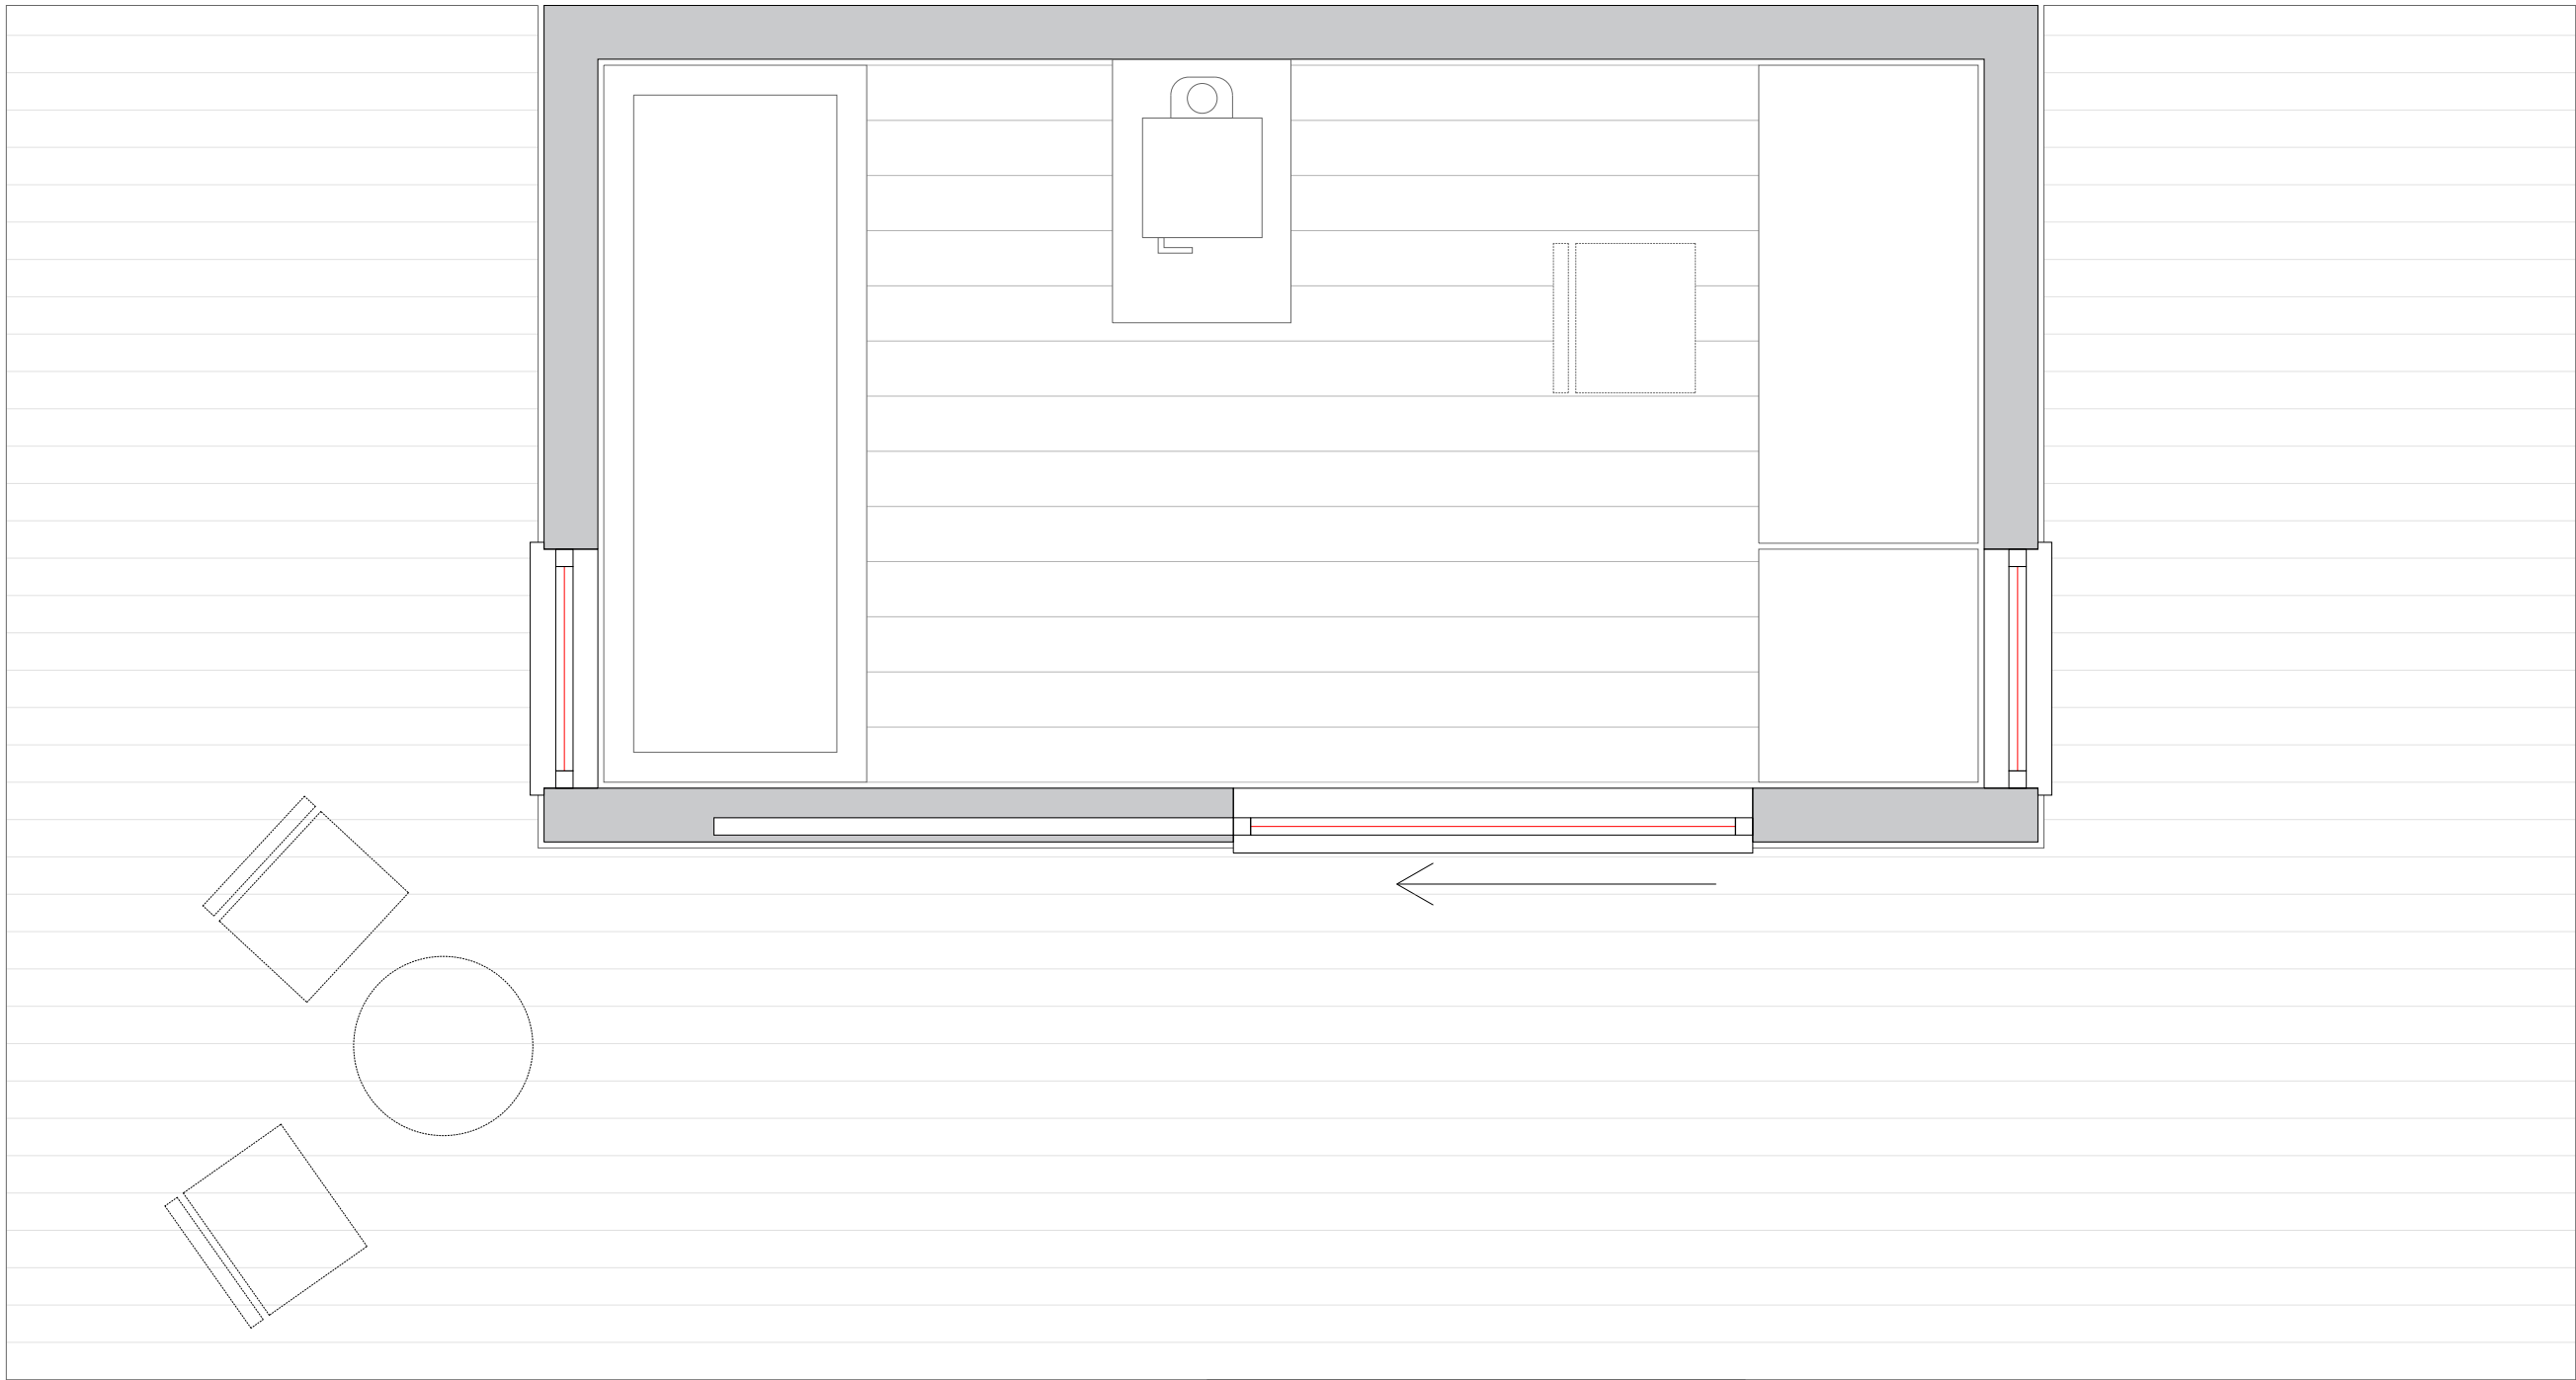

KEY
A - 12/07/21 - Change to door from double sliding to single pocket door

School House

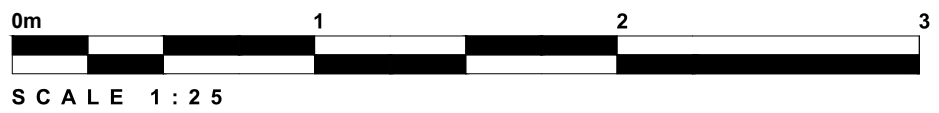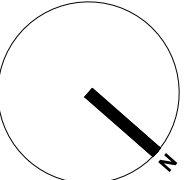

NO. SH.10/A	TITLE Proposed GA Plan
SCALE 1:25 @ A3	DRAWN BY RM
	ISSUE P L <input checked="" type="checkbox"/> B R <input type="checkbox"/> C O N <input type="checkbox"/>
DATE 12th July 2021	CLIENT Al & Elizabeth Baird
ADDRESS School House, Addington	COUNTY Buckinghamshire
	POSTCODE MK18 2JS