

2004
PL 200


Drawn by: EV
Scale: 1 : 100 @A3

Rev No.	Date	Drawn	Description


Mr & Mrs Martin
38 The Ave, Worminghall
Proposed Elevations

Elliott Vials
Architect


elliottvials@gmail.com 078834314883

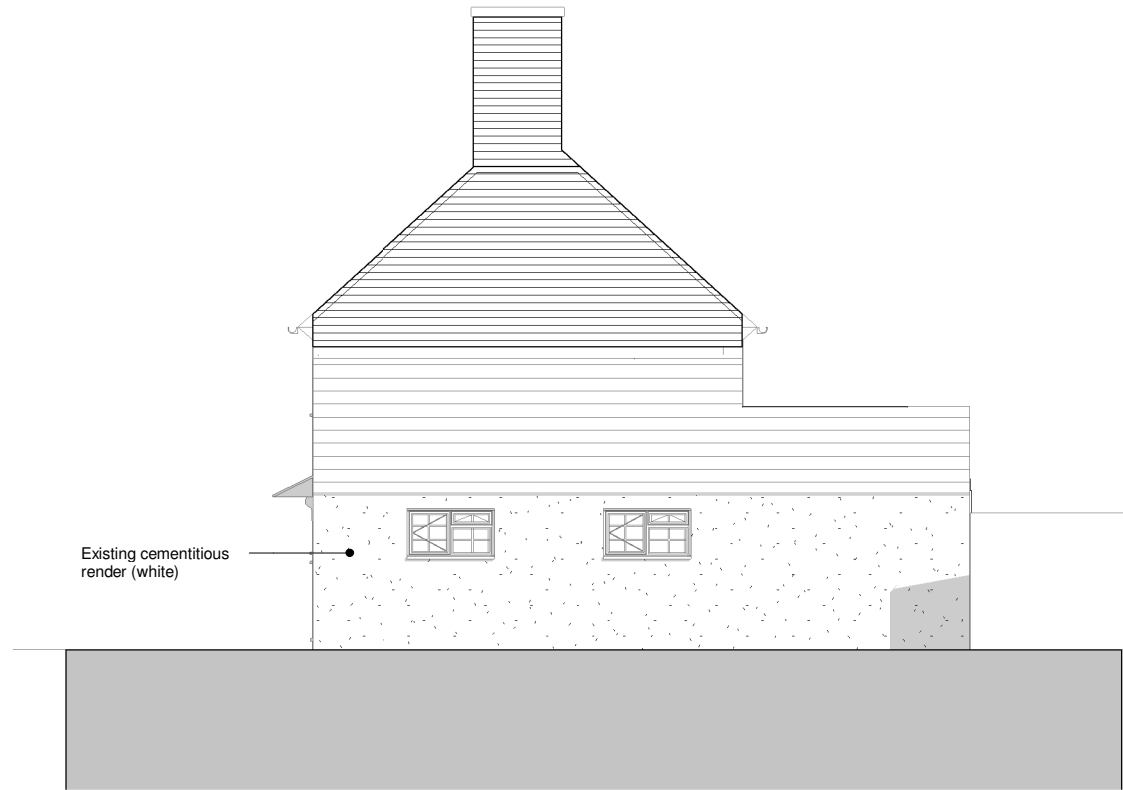

Proposed East
1 : 100

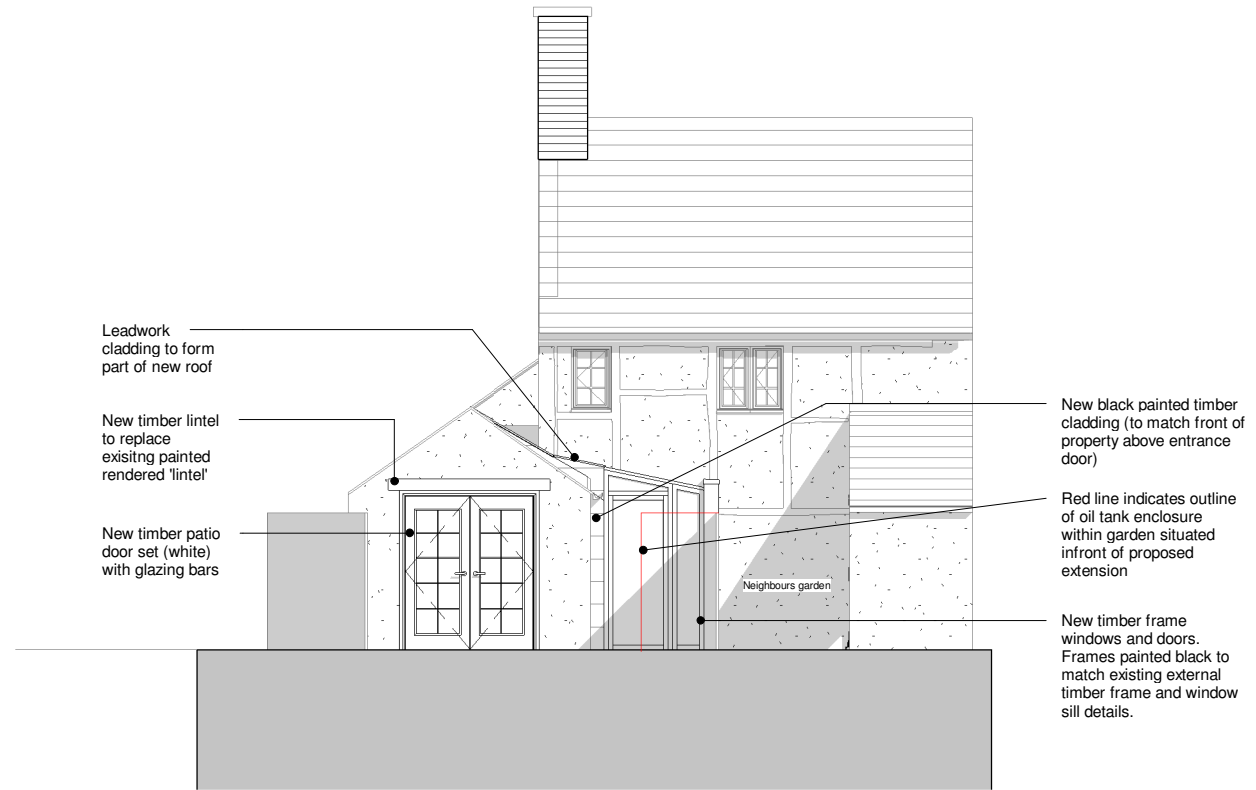

Proposed North
1 : 100

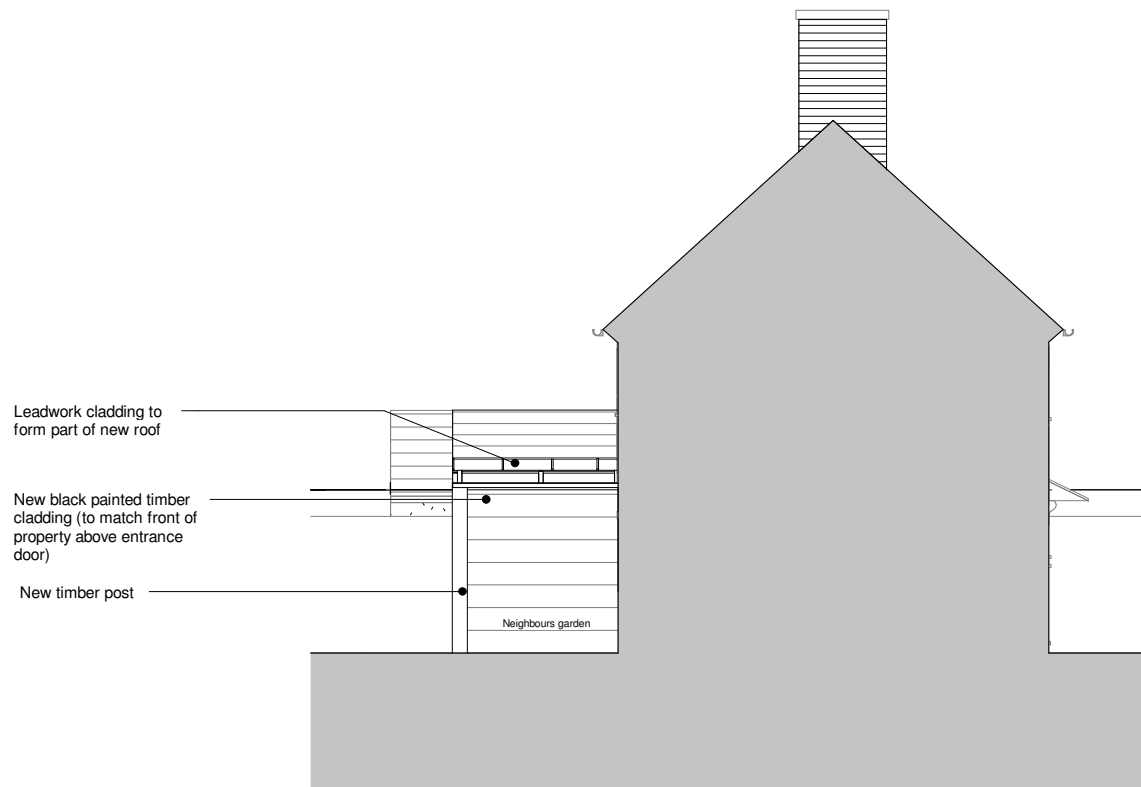

Proposed West
1 : 100



Proposed South
1 : 100

