
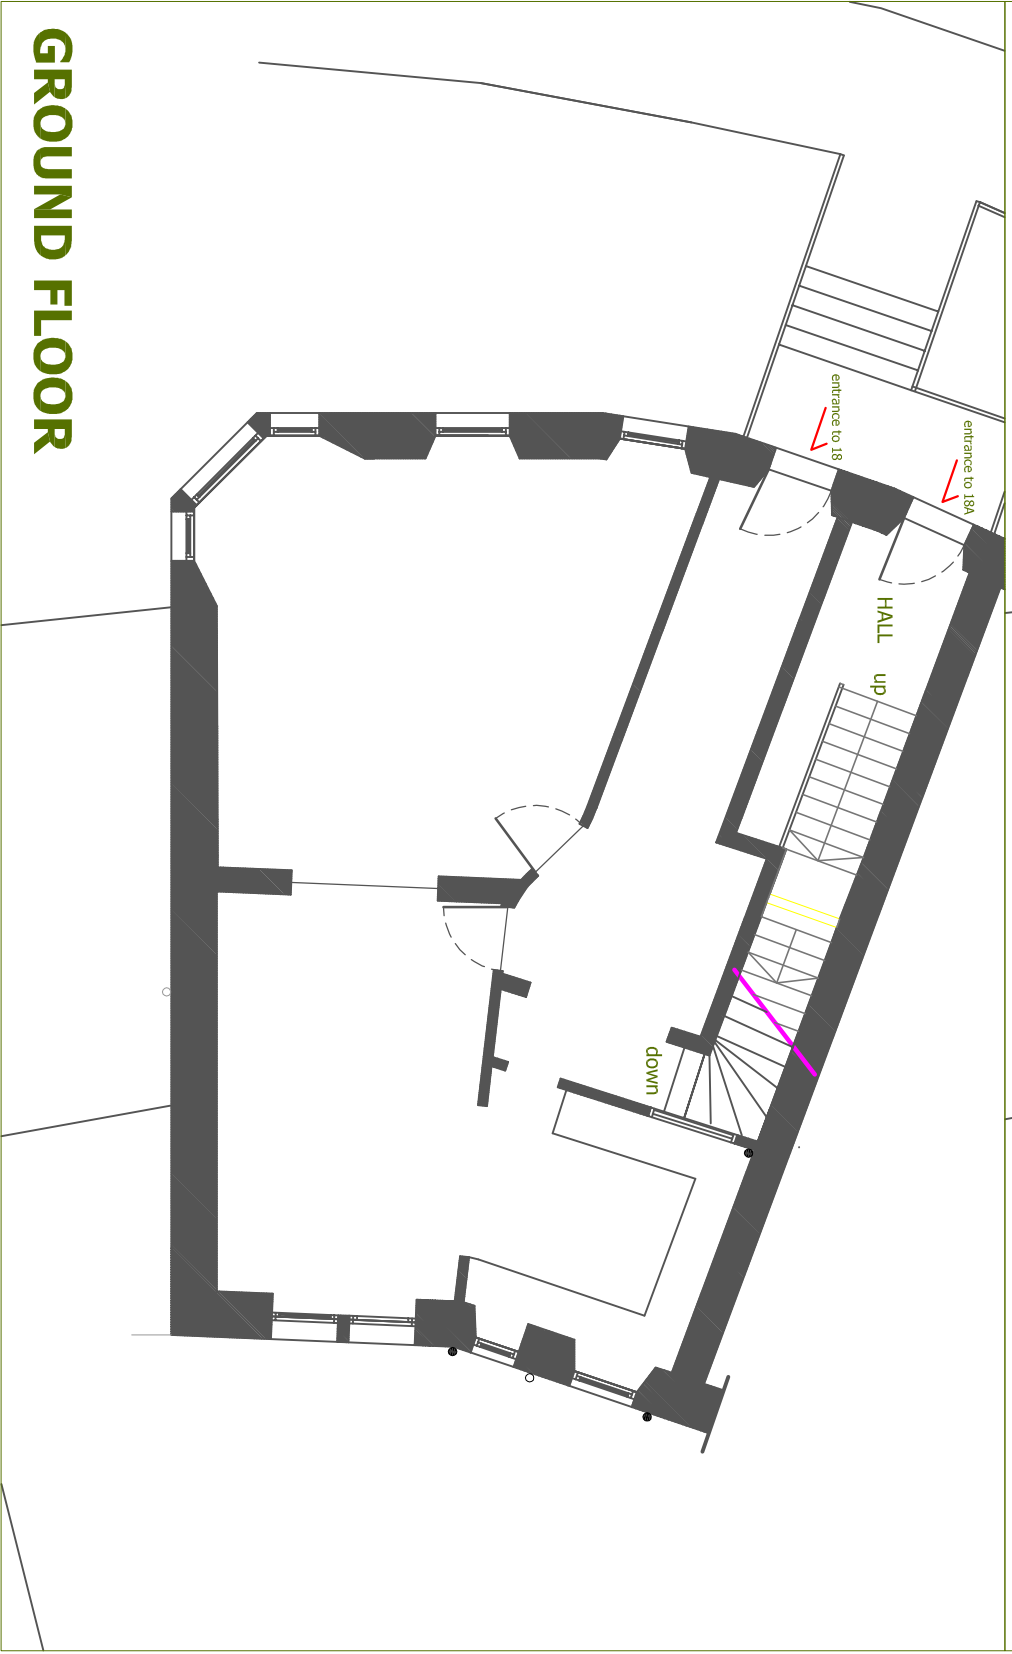
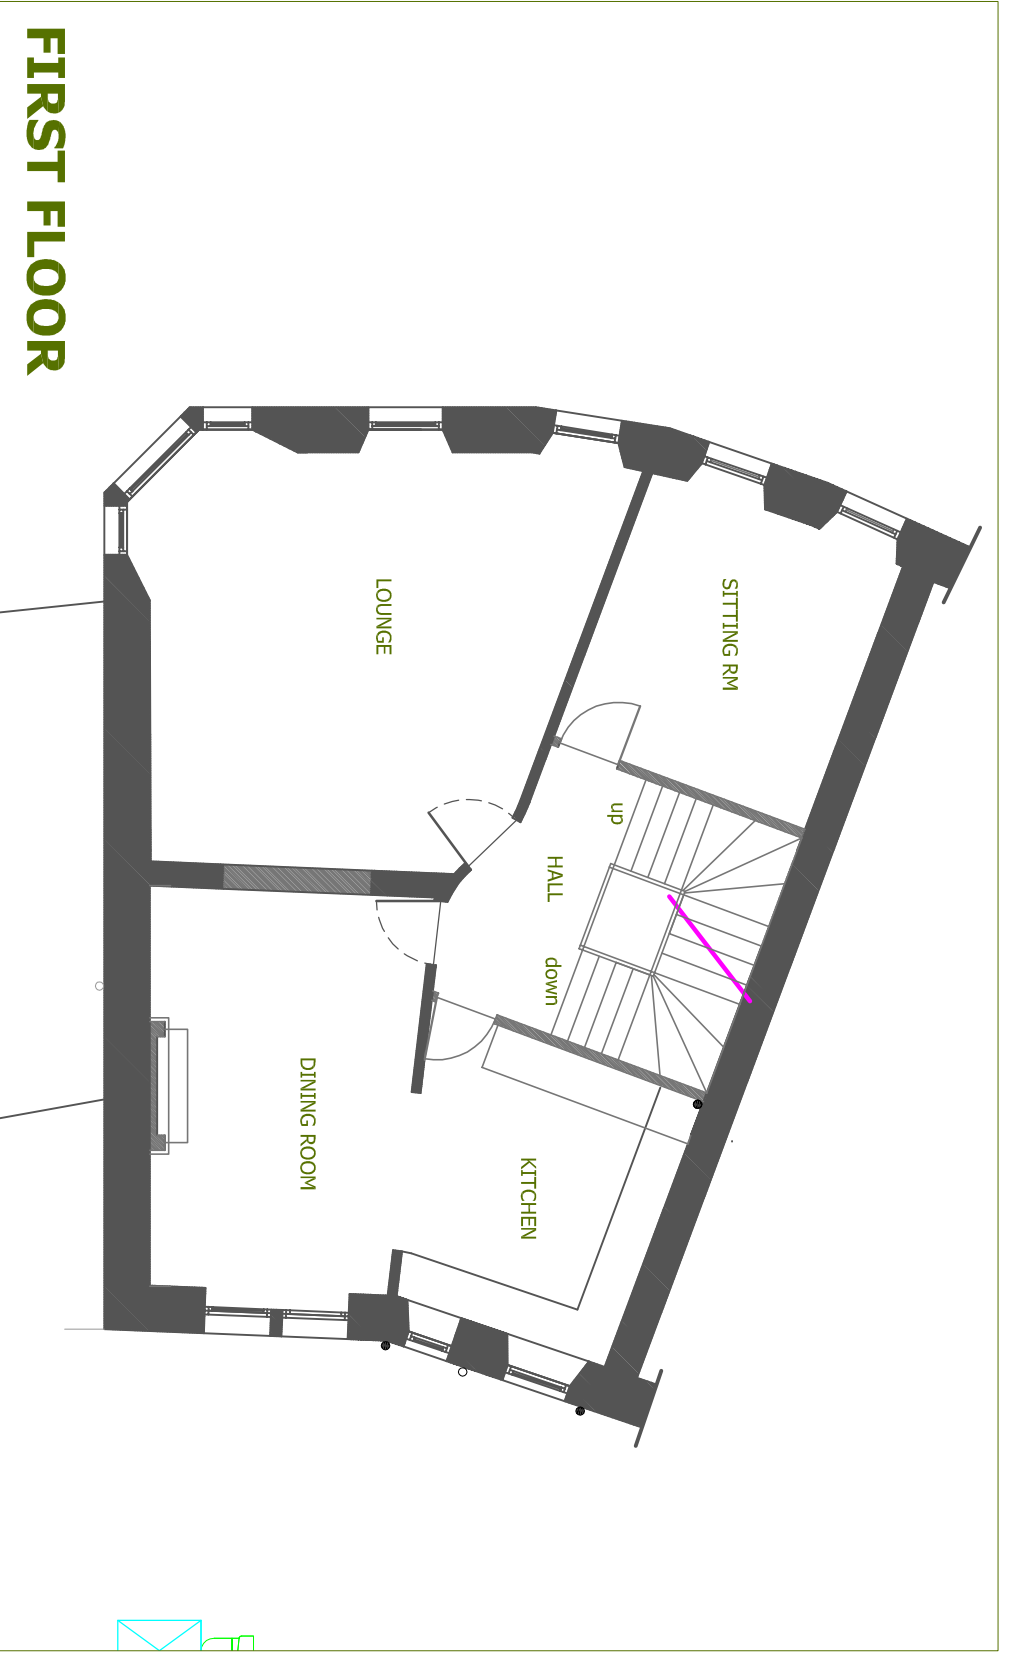


THIS DOCUMENT IS THE PROPERTY OF ROSS WOODS ARCHITECTS.  
 THE DESIGN INFORMATION CONTAINED HEREIN IS STRICTLY CONFIDENTIAL.  
 THIS DOCUMENT IS NOT TO BE USED, REPRODUCED, DISCLOSED OR  
 CIRCULATED IN WHOLE OR IN PART, WITHOUT THE PRIOR WRITTEN  
 PERMISSION OF ROSS WOODS ARCHITECTS, IN EACH INSTANCE.

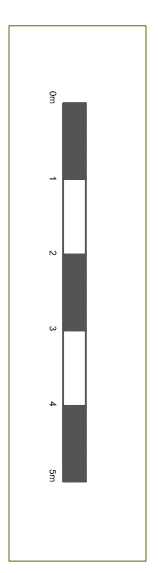

REV	DATE	AMENDMENT	INT
-	-	-	-
-	-	-	-
-	-	-	-
-	-	-	-
-	-	-	-

**PROPOSED HOUSE ALTERATIONS,  
 FIRST FLOOR,  
 18A WESTBOURNE GARDENS,  
 GLASGOW, G12 9XD.**

Title: EXISTING PLANS  
 Client: THE KIDBROOKE GROUP LIMITED  
 Job No. : RWA 21/10-2 Drawn: DR  
 Scale: AS SHOWN @ A3 Date: 07.06.21  
 Drg No. : P-LB 002 Rev: -

**ROSS WOODS**  
 CHARTERED ARCHITECTS  
 1st Floor, 54 BERKELEY STREET  
 GLASGOW, SCOTLAND  
 G3 7DS  
 Tel: +44 (0) 141 204 5316  
 e-mail: dean@rosswoodsarchitects.com  
 www.rosswoodsarchitects.com

# EXISTING 1:100

## Planning/Listed