


75mm

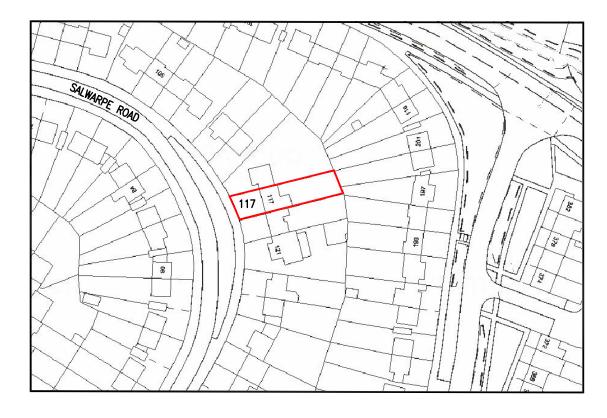

BLOCK PLAN

(Scale 1:1250)

Based upon Ordnance Survey map extract with the permission of the Controller of Her MaD.M.sty's Stationery Office.



FRONT/SIDE ELEVATION PHOTOGRAPH

1 ALL DIMENSIONS ARE IN MM UNLESS NOTED OTHERWISE

GENERAL NOTES:

1. DO NOT SCALE THIS DRAWING. FOR DISCREPANCIES OR OMISSIONS CONTACT THE ORIGINATOR PRIOR TO COMMENCEMENT OF WORK.

- 2. MATERIALS AND WORKMANSHIP ARE TO COMPLY IN ALL RESPECTS WITH CURRENT BRITISH STANDARD SPECIFICATIONS, BRITISH STANDARD CODE OF PRACTICE, AND BUILDING REGULATIONS.
- 3. THE COPYRIGHT OF THIS DRAWING IS VESTED IN THE ORIGINATOR AND MUST NOT BE COPIED OR REPRODUCED WITHOUT WRITTEN CONSENT.
- 4. THE CONTRACTOR IS TO CHECK AND VERIFY ALL BUILDING AND SITE DIMENSIONS, PRIOR TO THE COMMENCEMENT OF WORK.
- 5. THIS DRAWING IS TO READ IN CONJUNCTION WITH ALL RELEVANT SPECIFICATIONS AND DRAWINGS ISSUED BY THE ENGINEER, ARCHITECT AND OTHER SPECIALISTS.

Issued for Approval	C.J.	D.M.	04.07.2021
MODIFICATION	BY	СН	DATE

Carl Jenkins

Mob 07865047278 Landline 0330 1333078

Web : carl@whymoveimprove.com



Site Name	Opt.
117 SALWARPE ROAD	A
Client Name	
Client Name	
MR DAVE MAESE	
Site Address / Contact Details	
117 SALWARPE ROAD CHARFORD BROMSGROVE, WORCESTERSHIRE, B60 3HS	
Drawing Title: LOCATION PLANS	
Purpose of issue:	

PLANNING

Drawing Number

As Shown 04.07.2021 C.J. Date: 04.07.2021 Date: 04.07.2021 D.M. D.M.