

KIPUNSA AVENUE

OPEN SPACE

50.


proposed Dwelling

GARAGE AND SPACE FOR HOUSE

proposed Car space

GALSWORTHY ROAD

PROPOSED SITE PLAN  
SHOWING PARKING  
(Scale 1/500)

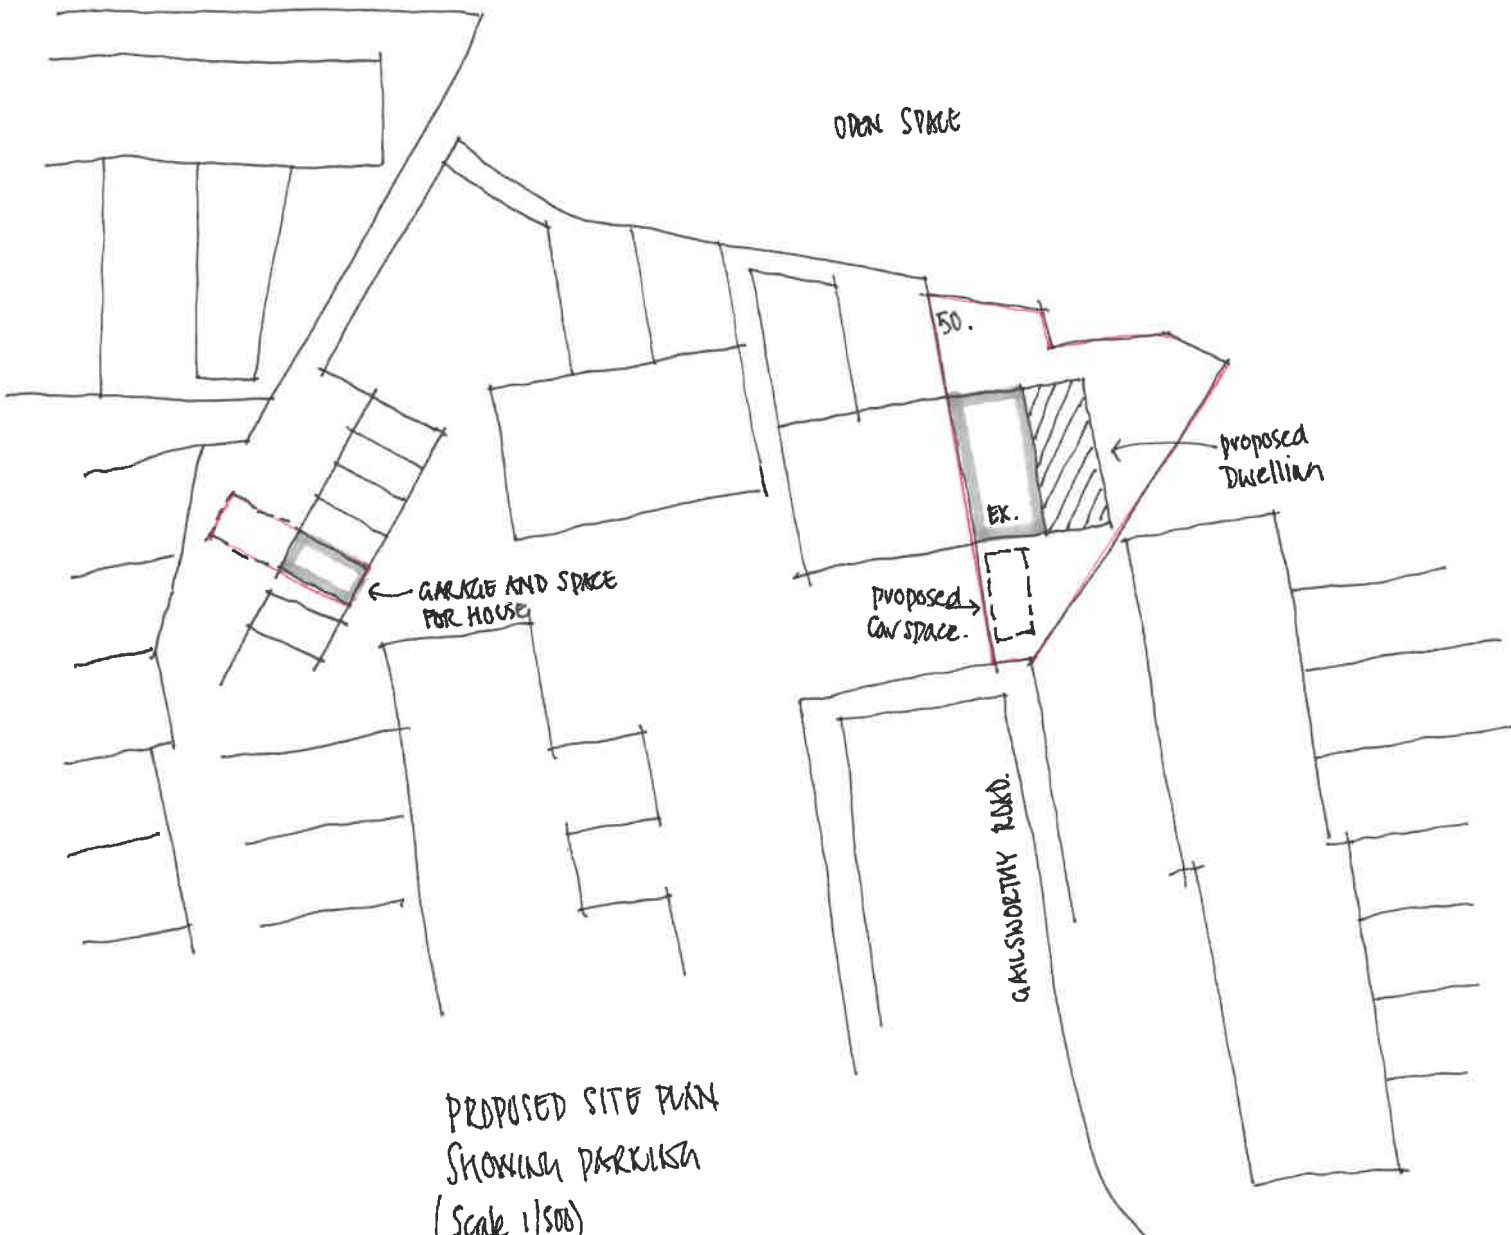



EXISTING SITE PLAN  
(Scale 1/500)