



EXISTING ELEVATIONS.


SCALE BAR. 1:100

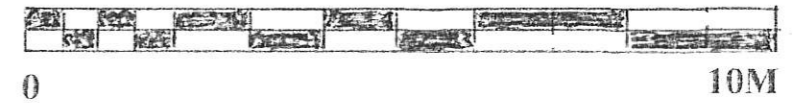


P & ER
DEVELOPMENT CONTROL
REC'D 23 JUN 2021

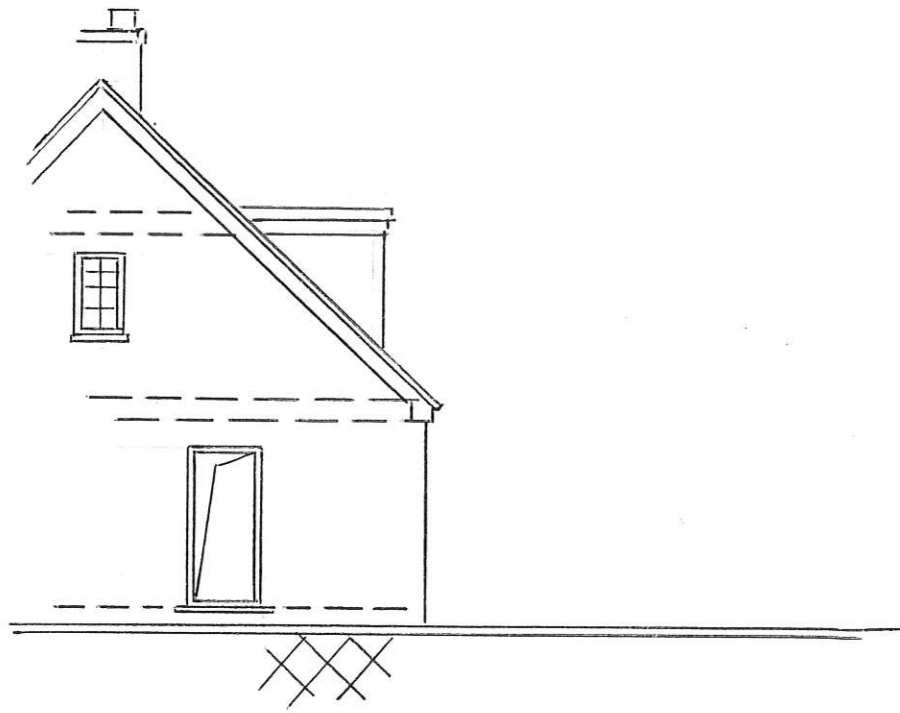

GABLE END.

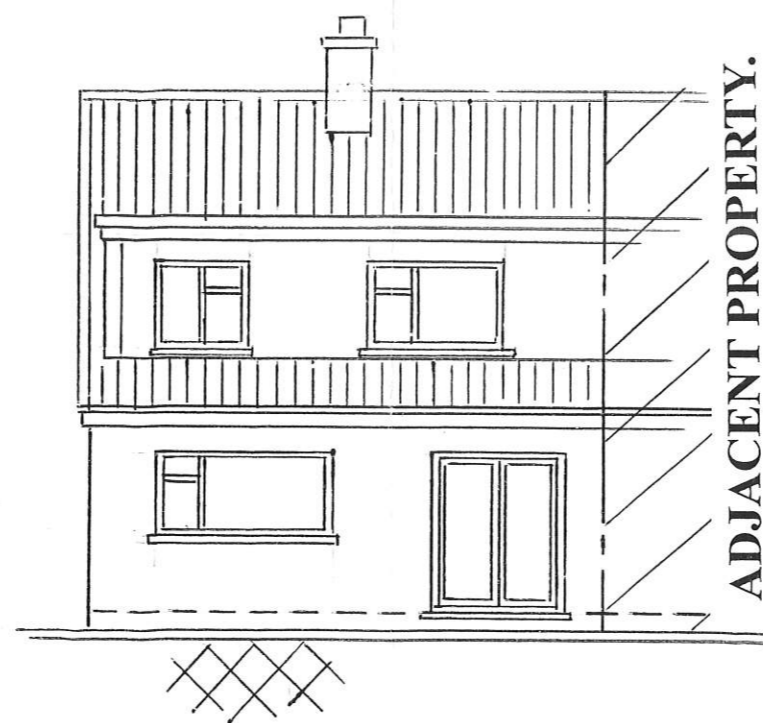

REAR VIEW.

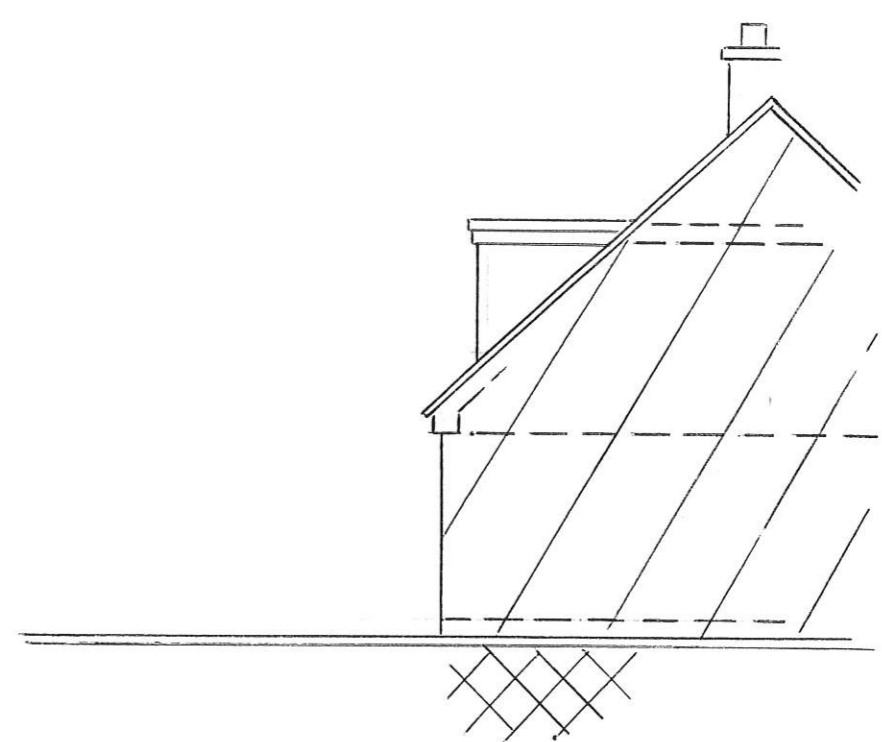

BOUNDARY VIEW.

PLANMAN

BUILDING DESIGN SERVICES.

No 10 MILTON STREET, GOOLE, EAST YORKSHIRE. DN14 6EL.
TEL; 07901 792867. E-MAIL; planman50@yahoo.co.uk.

CLIENT: MS BRENNA HOOD.

PROJECT; PROPOSED EXTENSION.

DWG No; MC2

DATE: 25.5.21

SCALE: 1:100