




Front Elevation

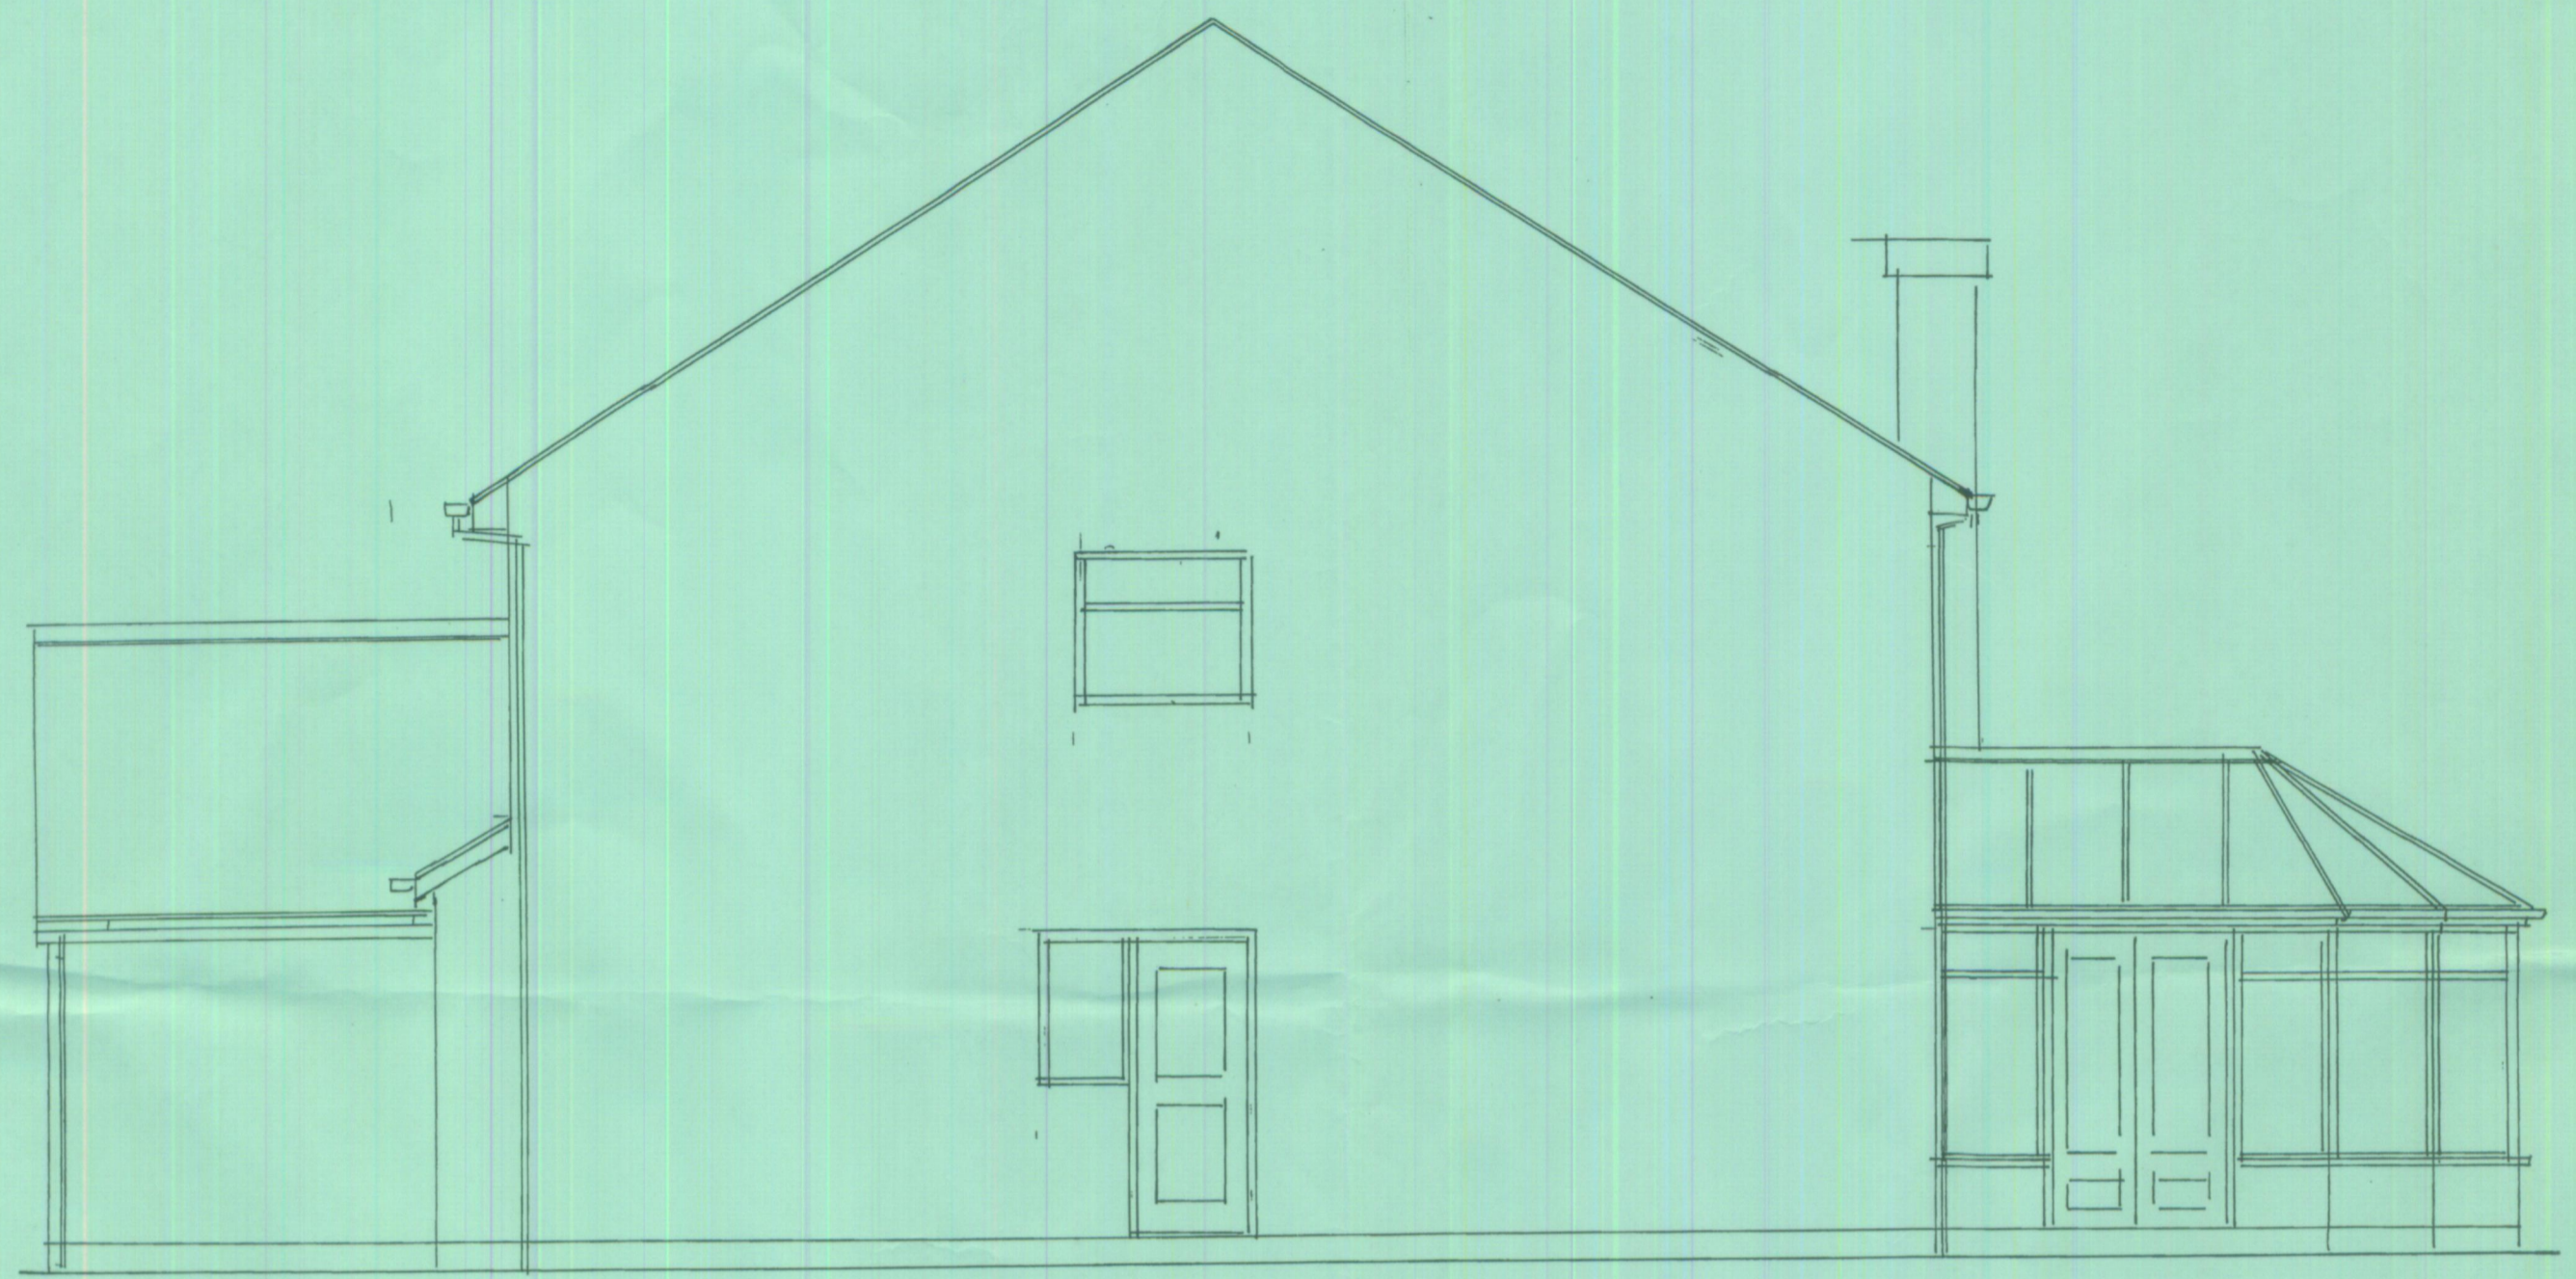


Side Elevation

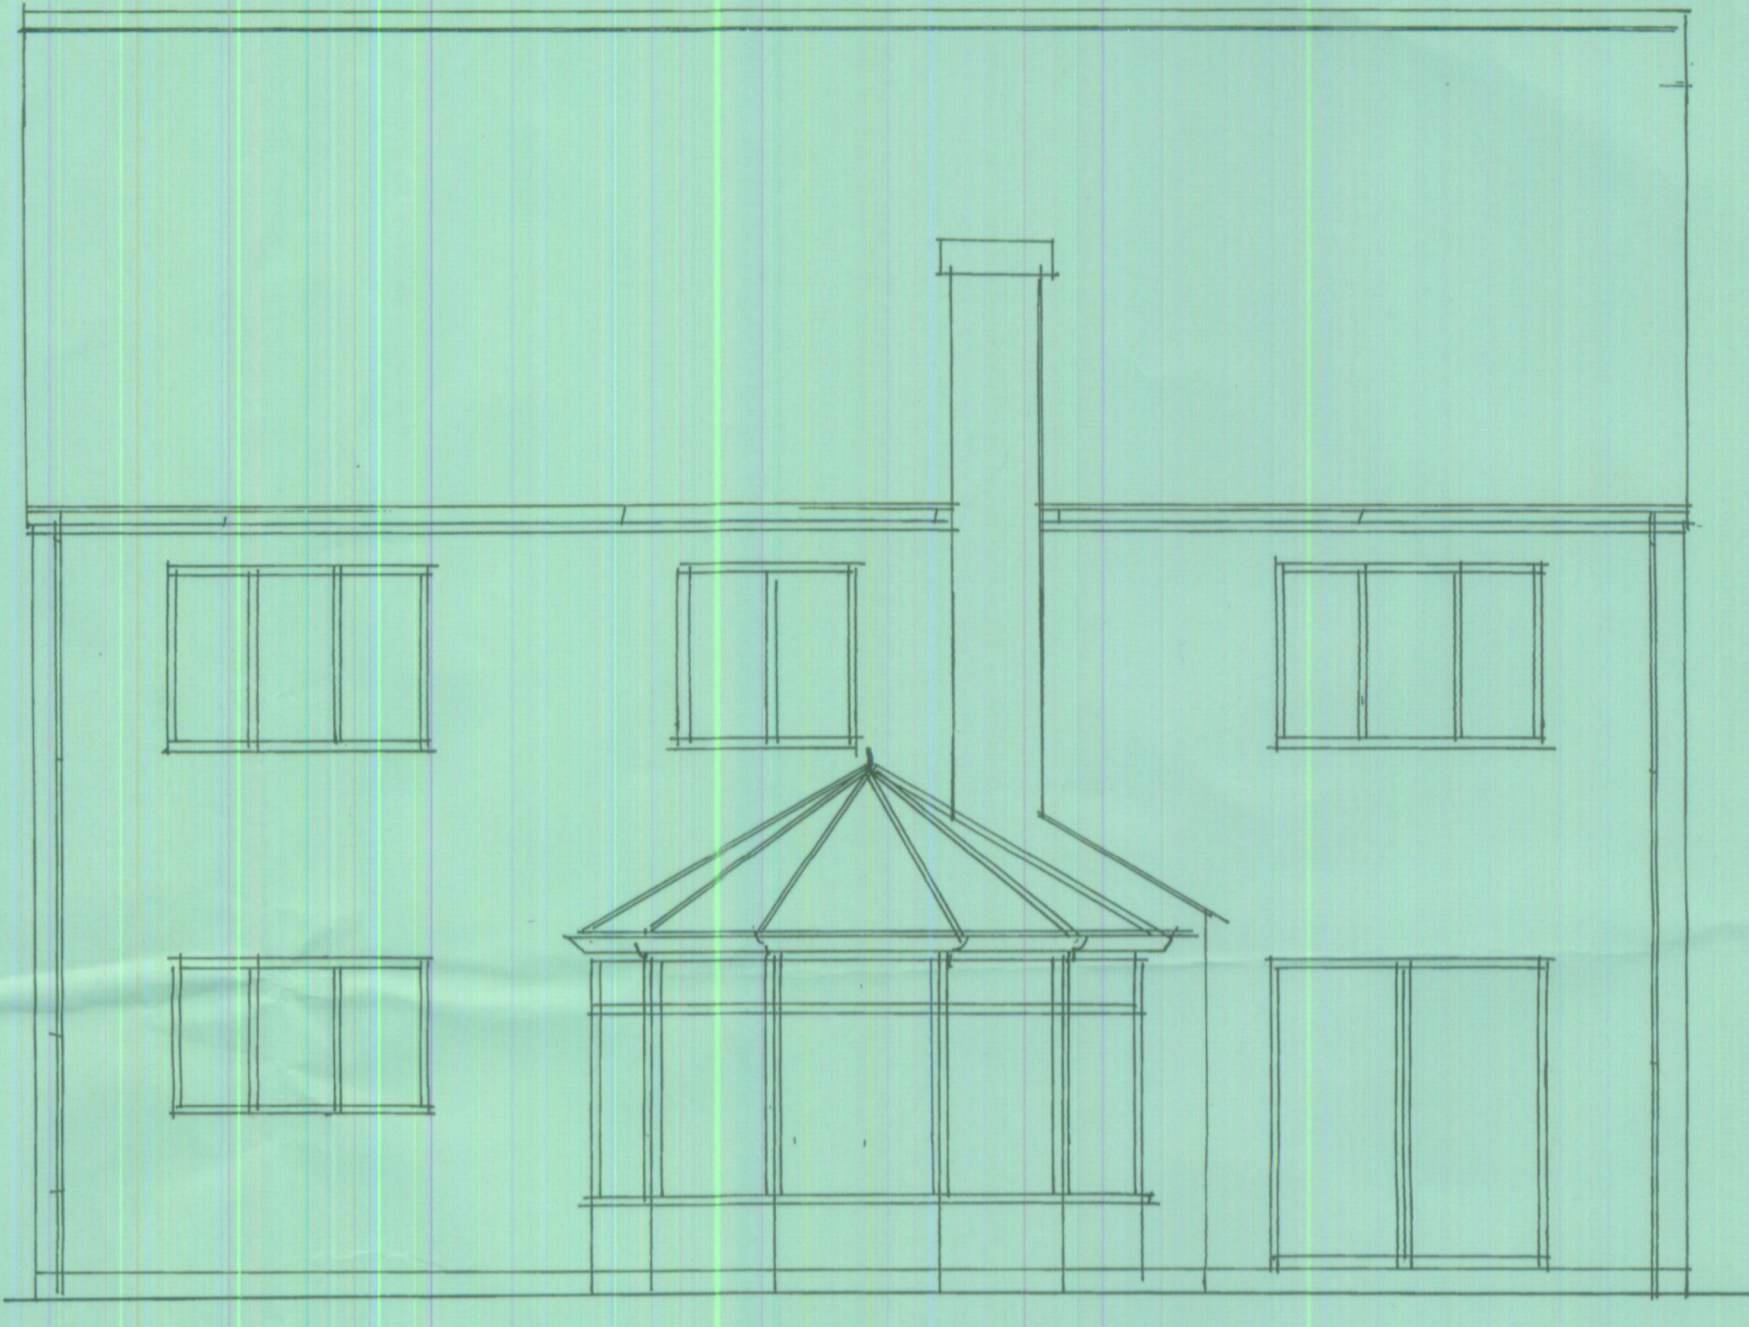

Rear Elevation

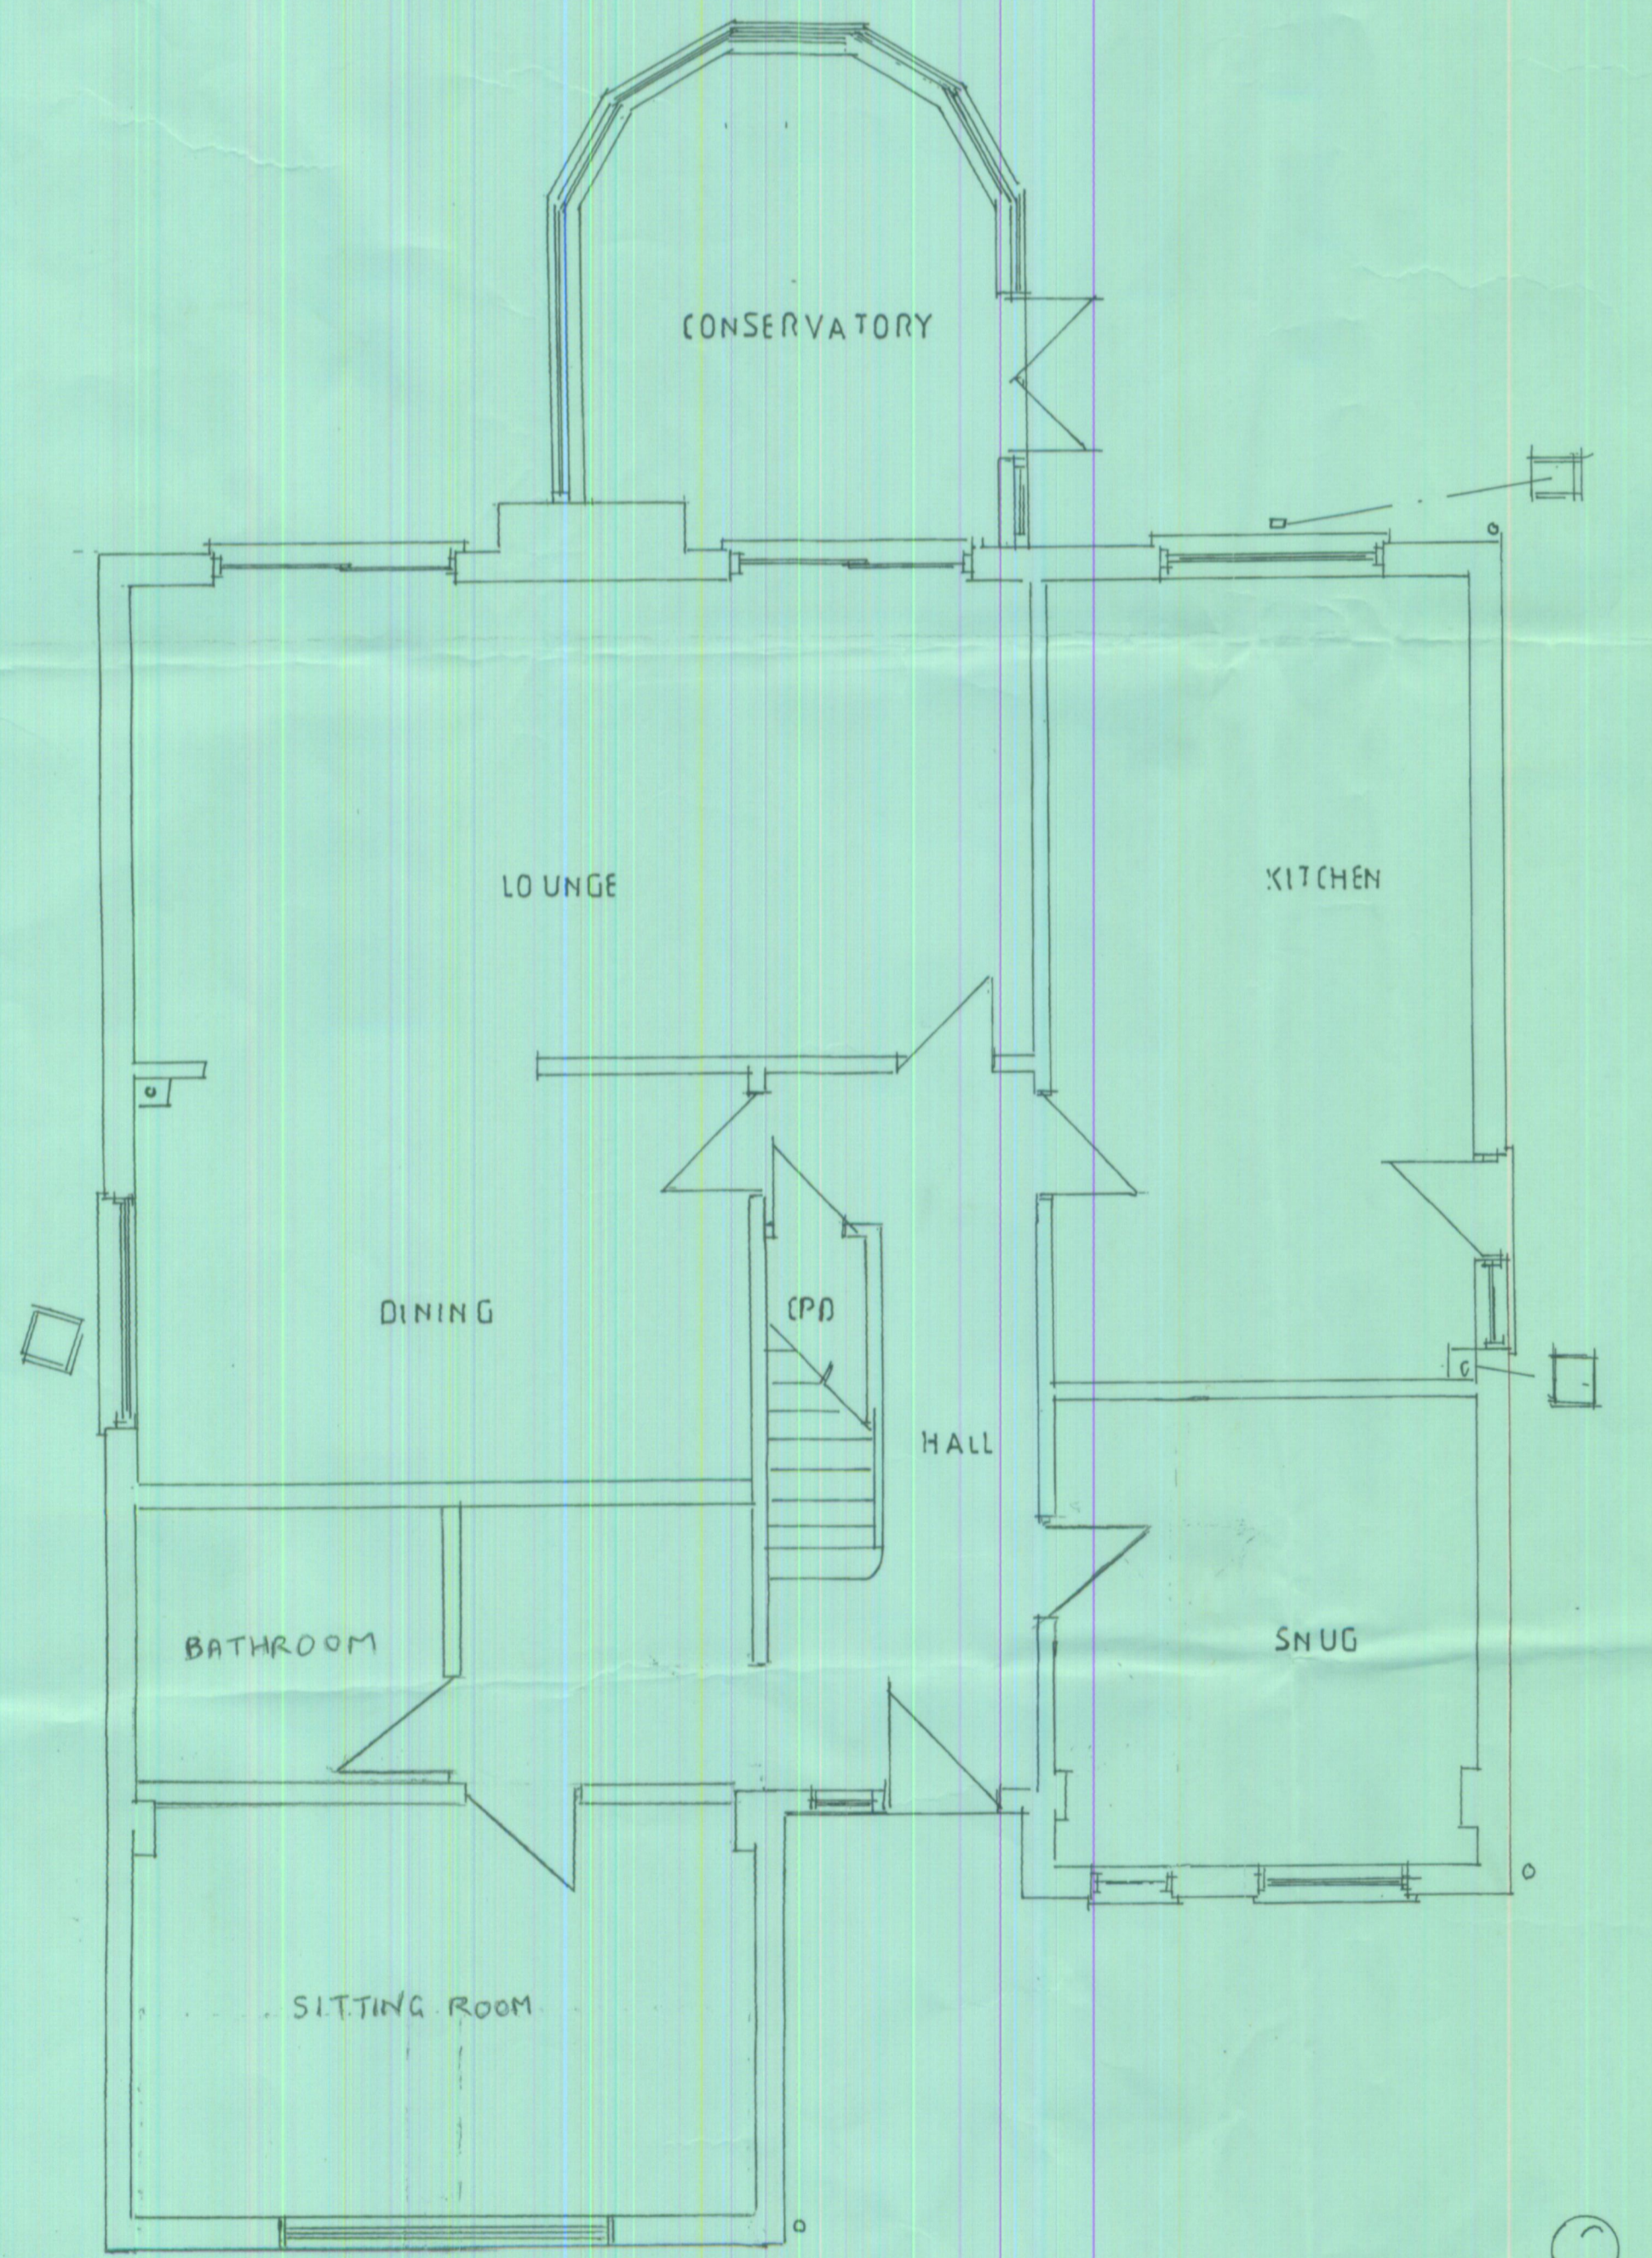


Ground Floor Plan

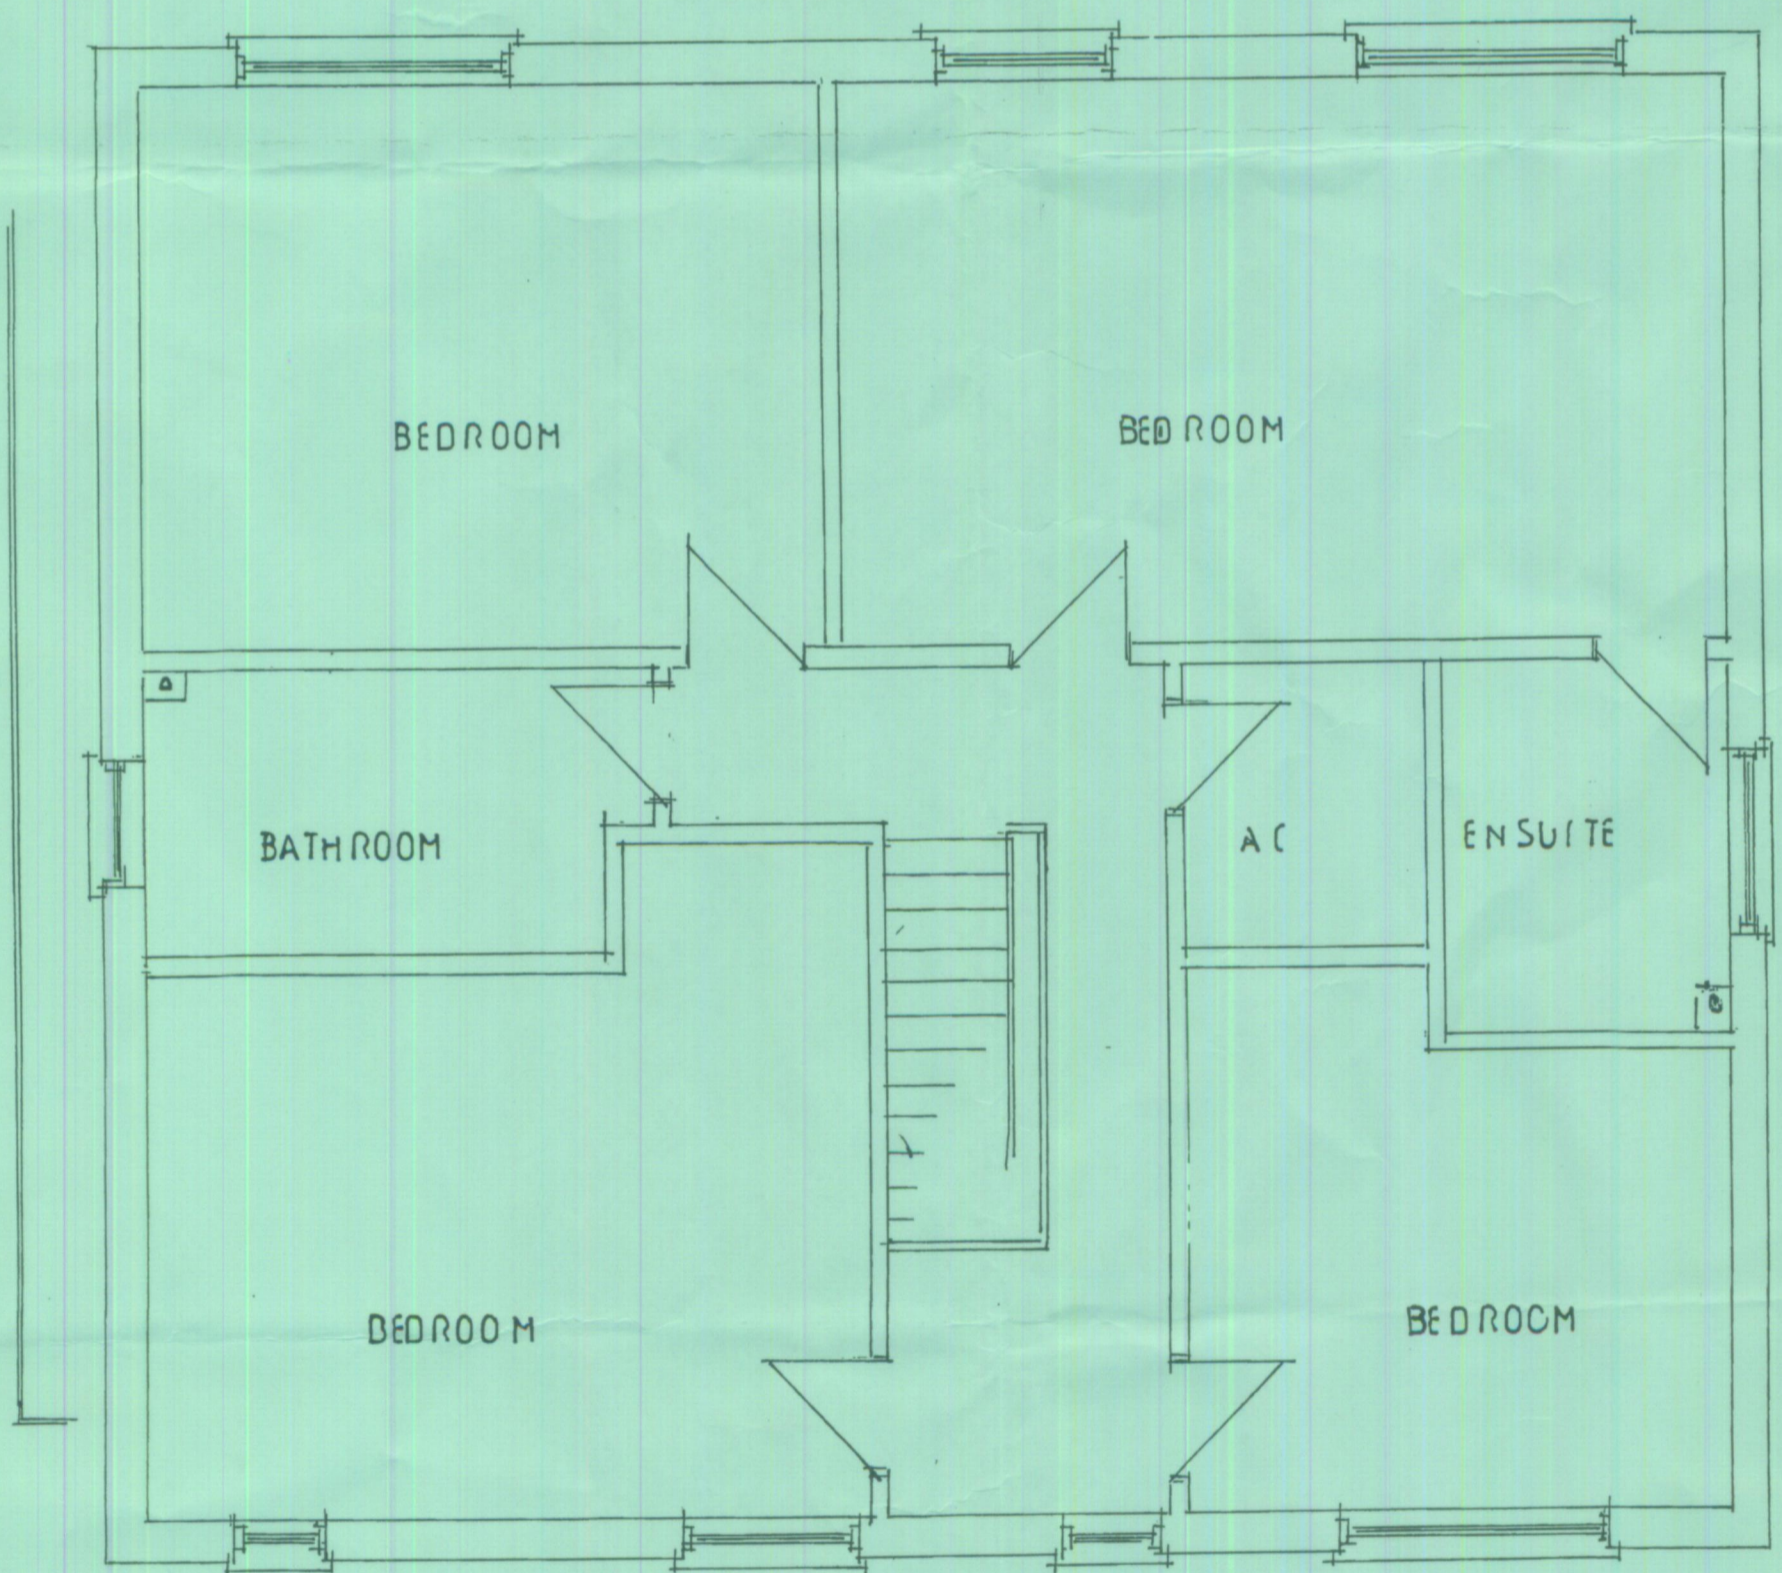

First Floor Plan




SITE LOCATION PLAN SCALE 1/1250

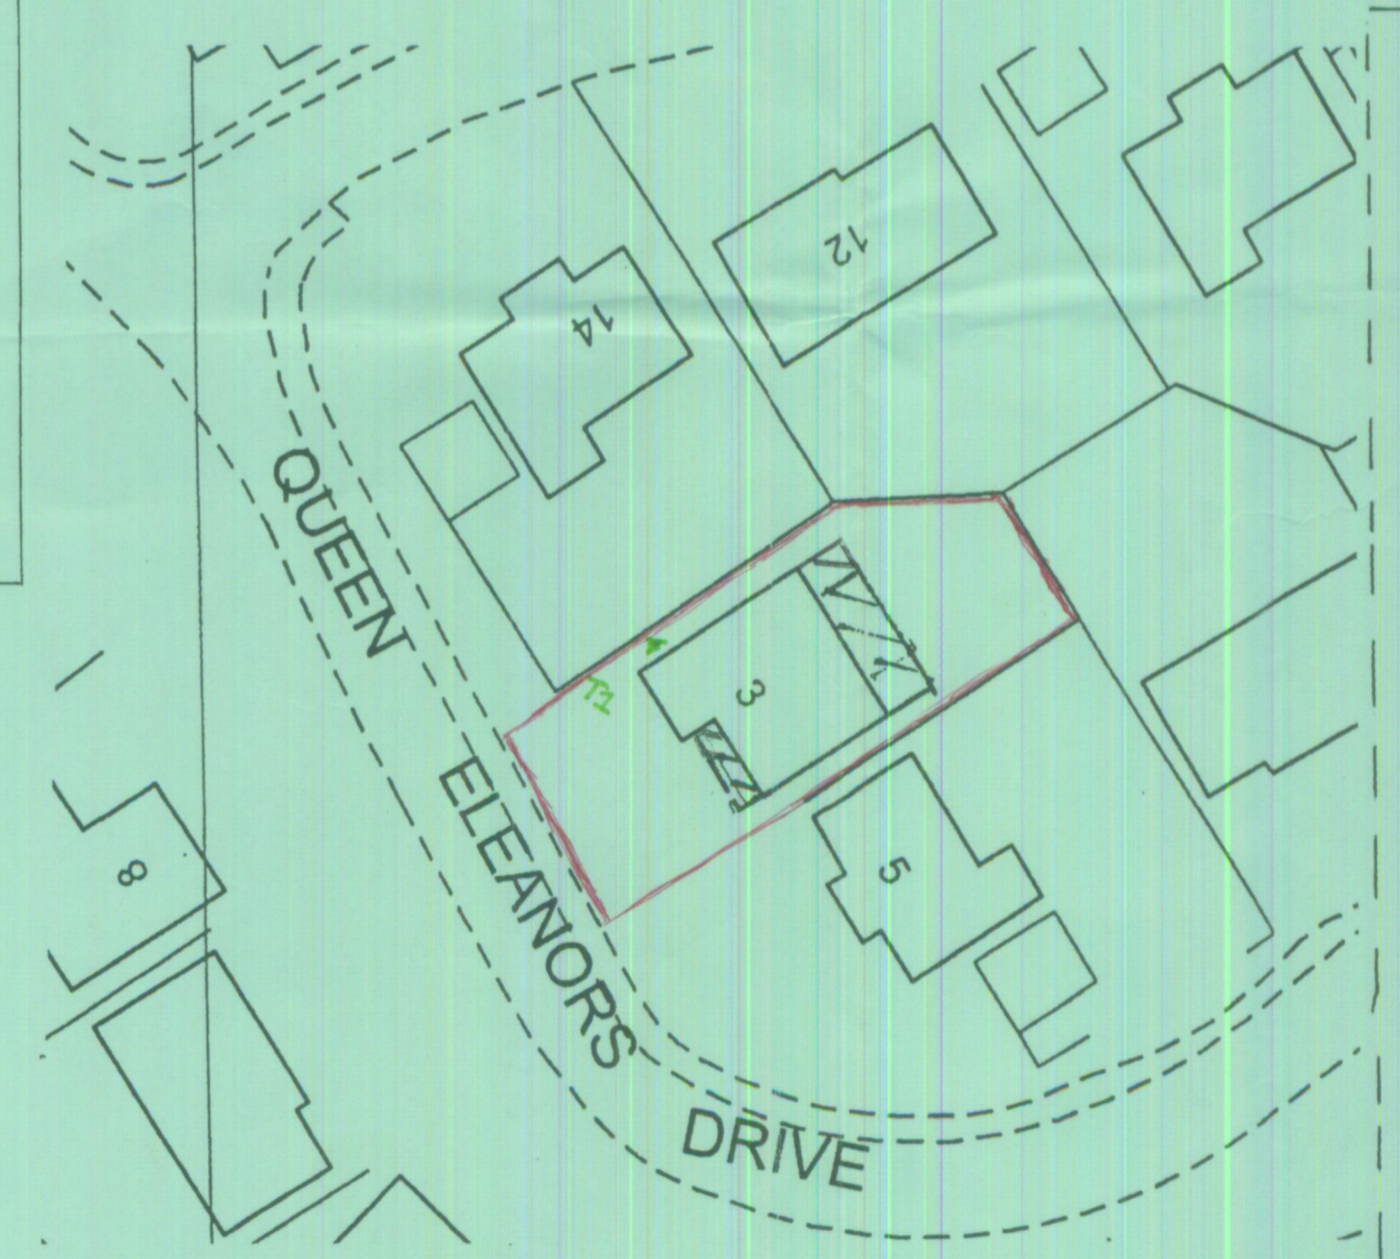

BLOCK PLAN SCALE 1/500

EXISTING PLANS & ELEVATIONS

3 QUEEN ELEONORS DRIVE
KNOWLE
SOLIHULL

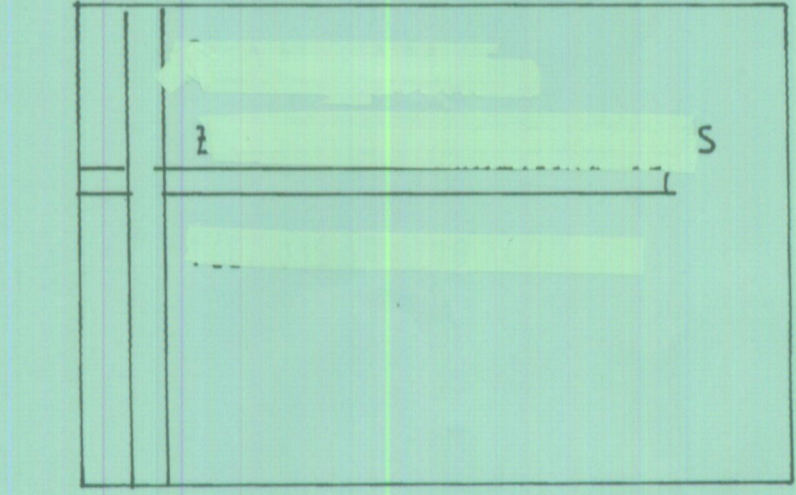

1/50 PAM 1970/01