

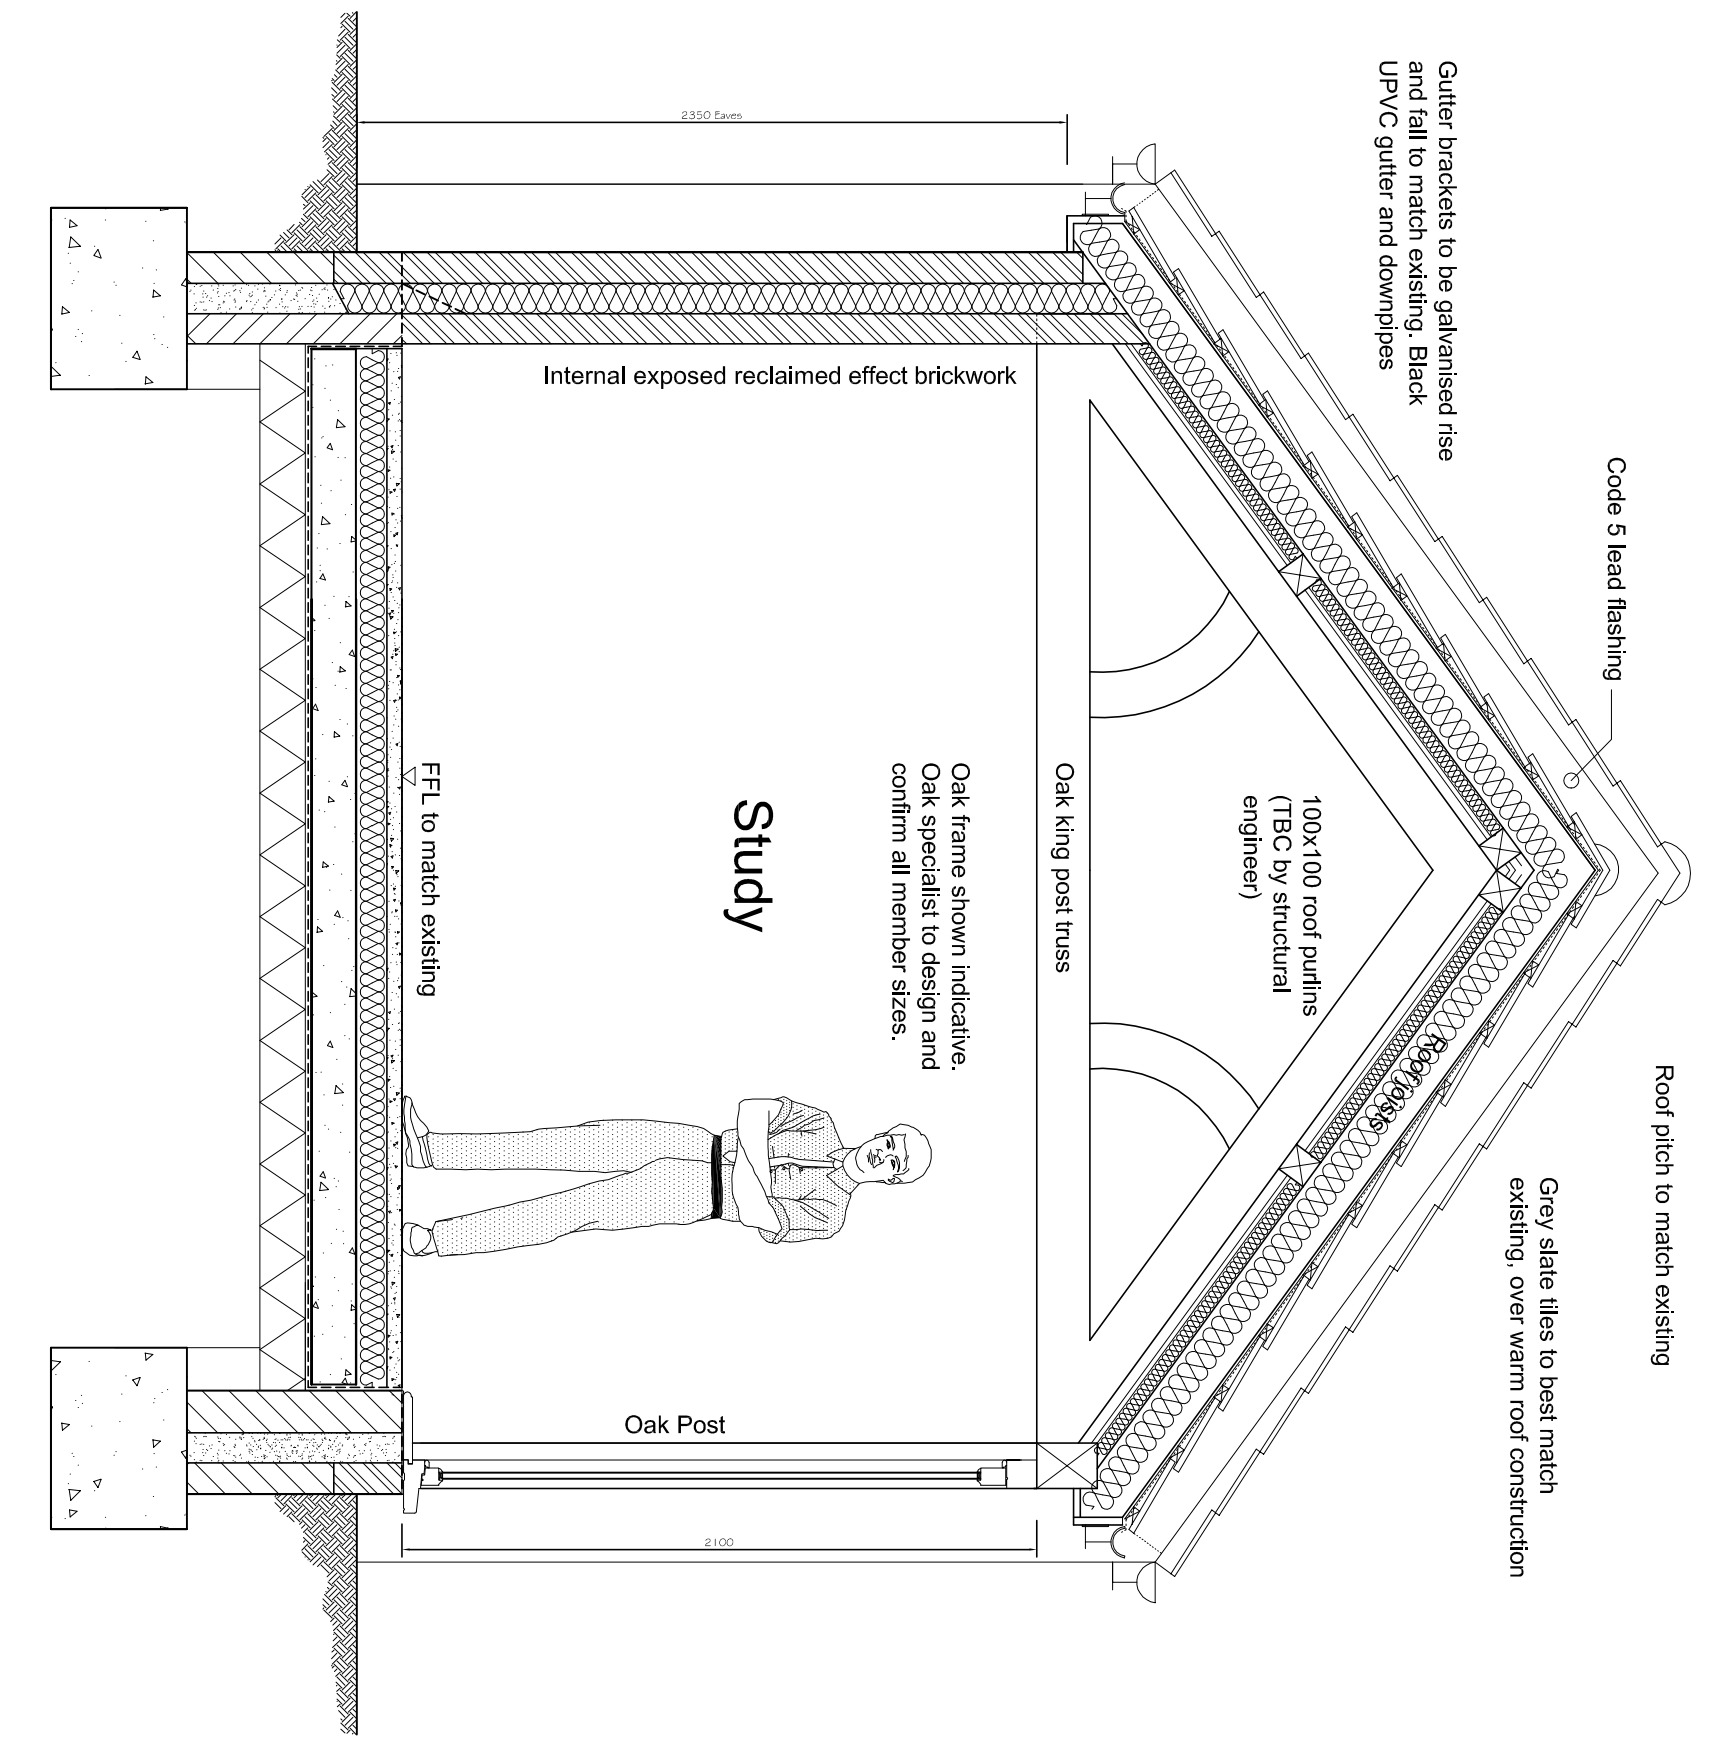
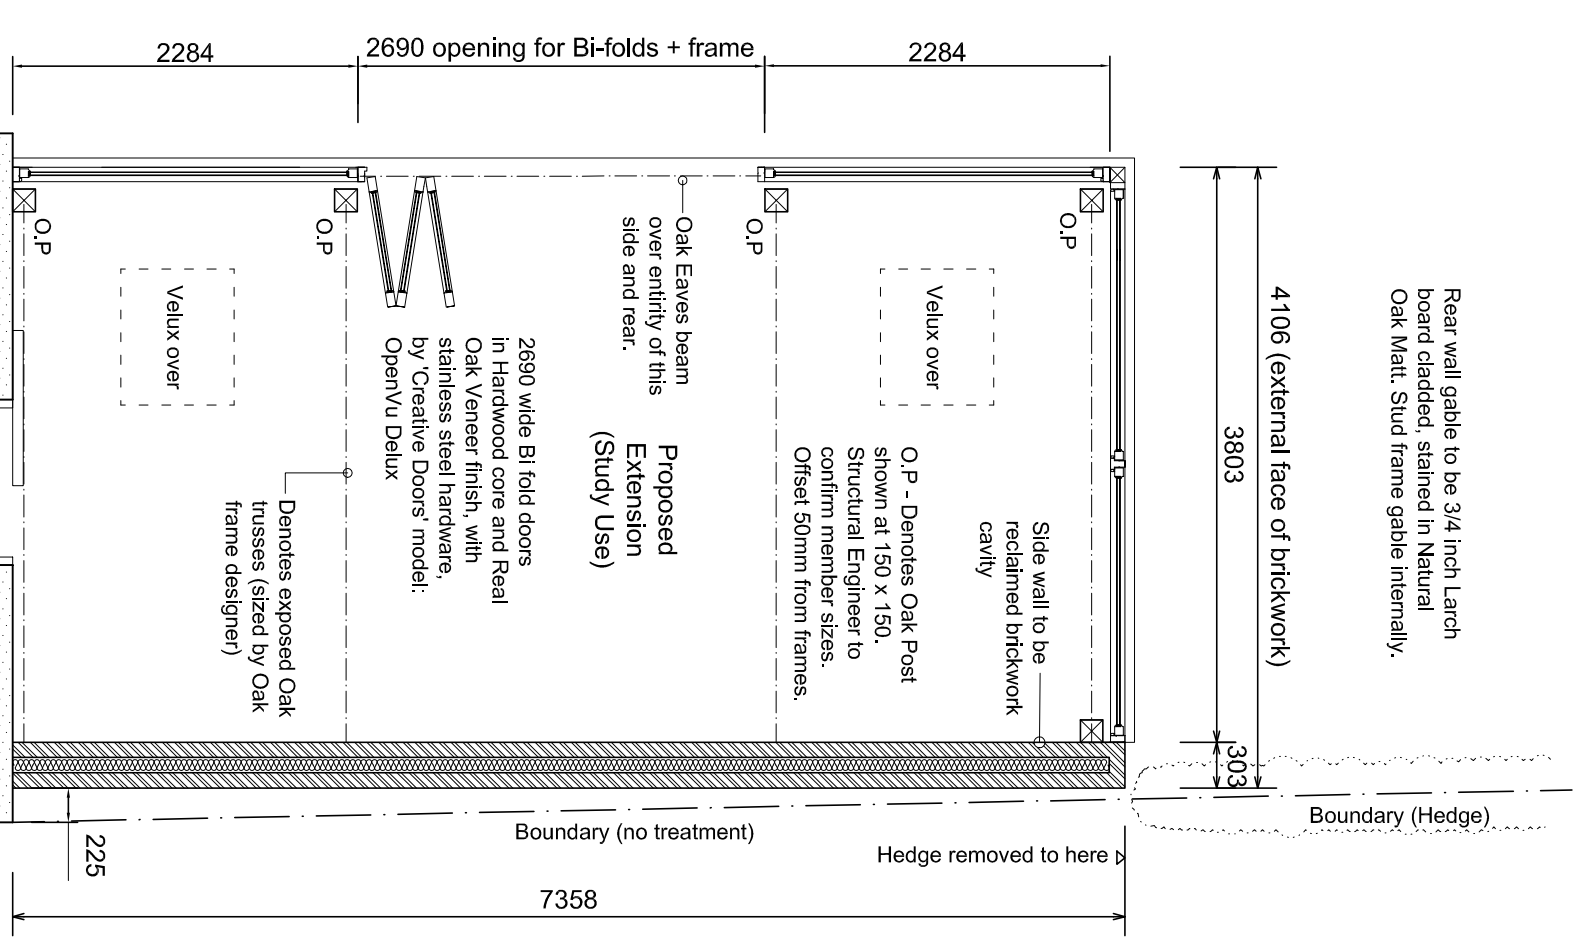


Proposed Elevations
(SCALE 1:100)

NOTE - Do not scale this drawing. All proposed works, materials and components are to comply with latest building regulations and standards. All proposed works, materials and components are to be checked on site before works. This drawing is guideline only and not a finalised engineers / construction plan.

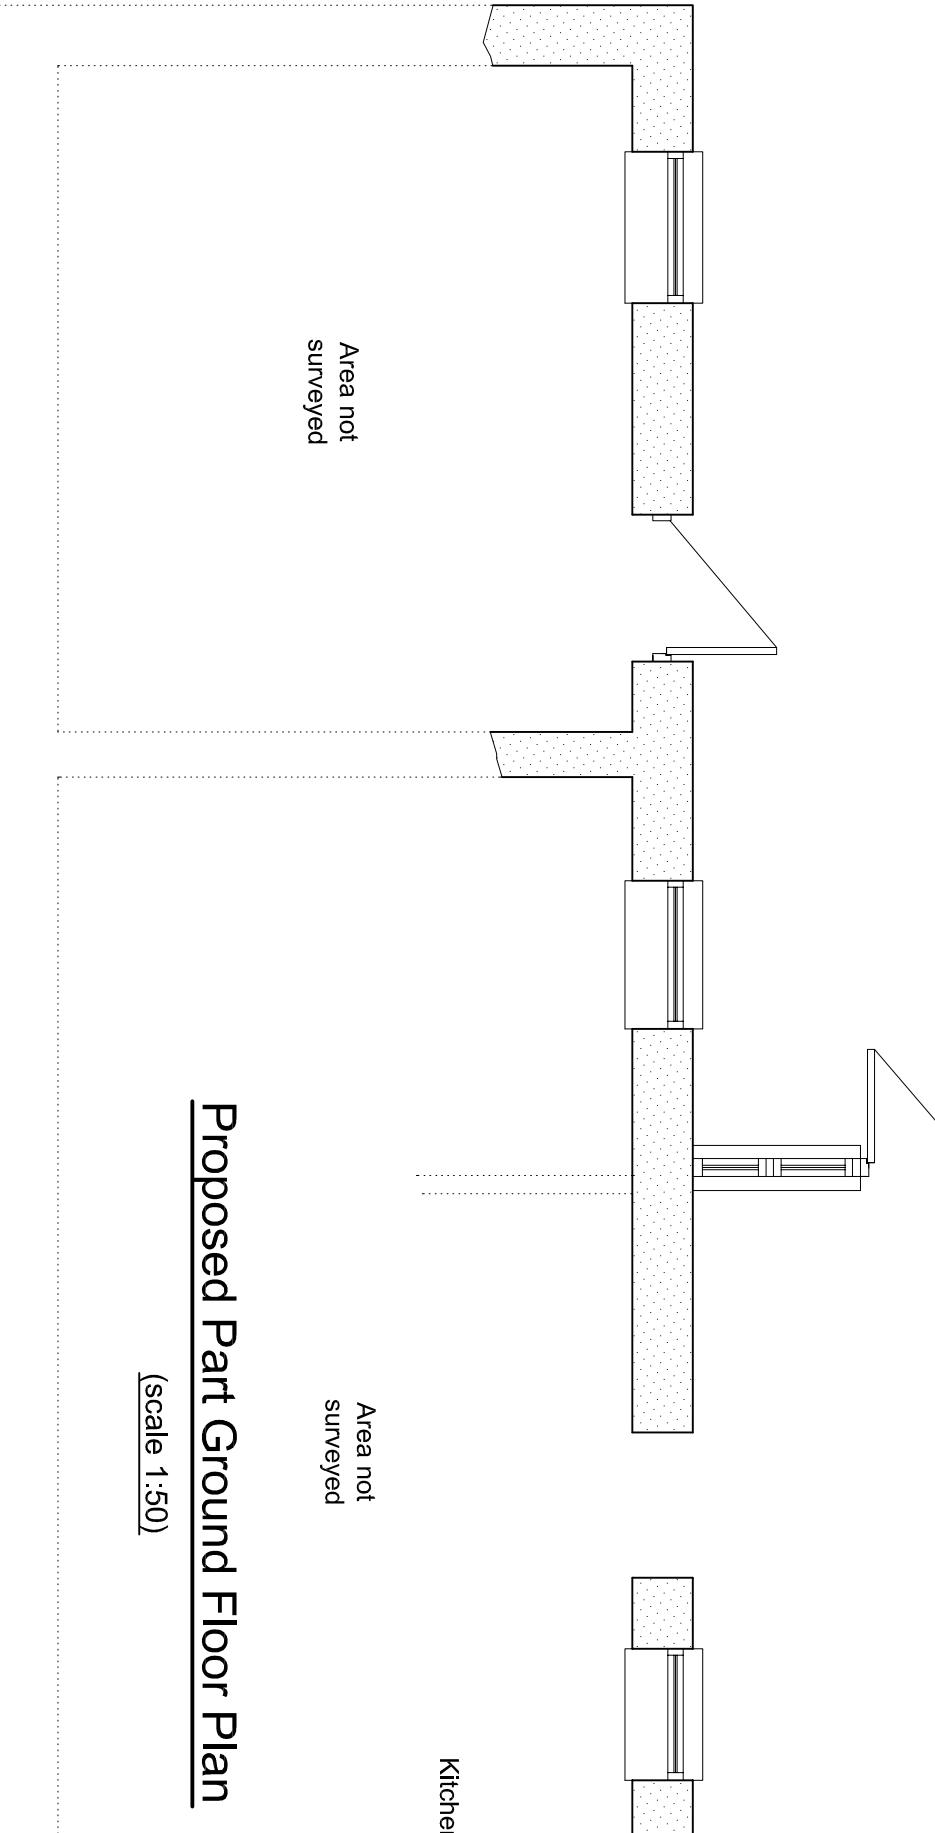

PROPOSED BLOCK PLAN
(SCALE 1:250)

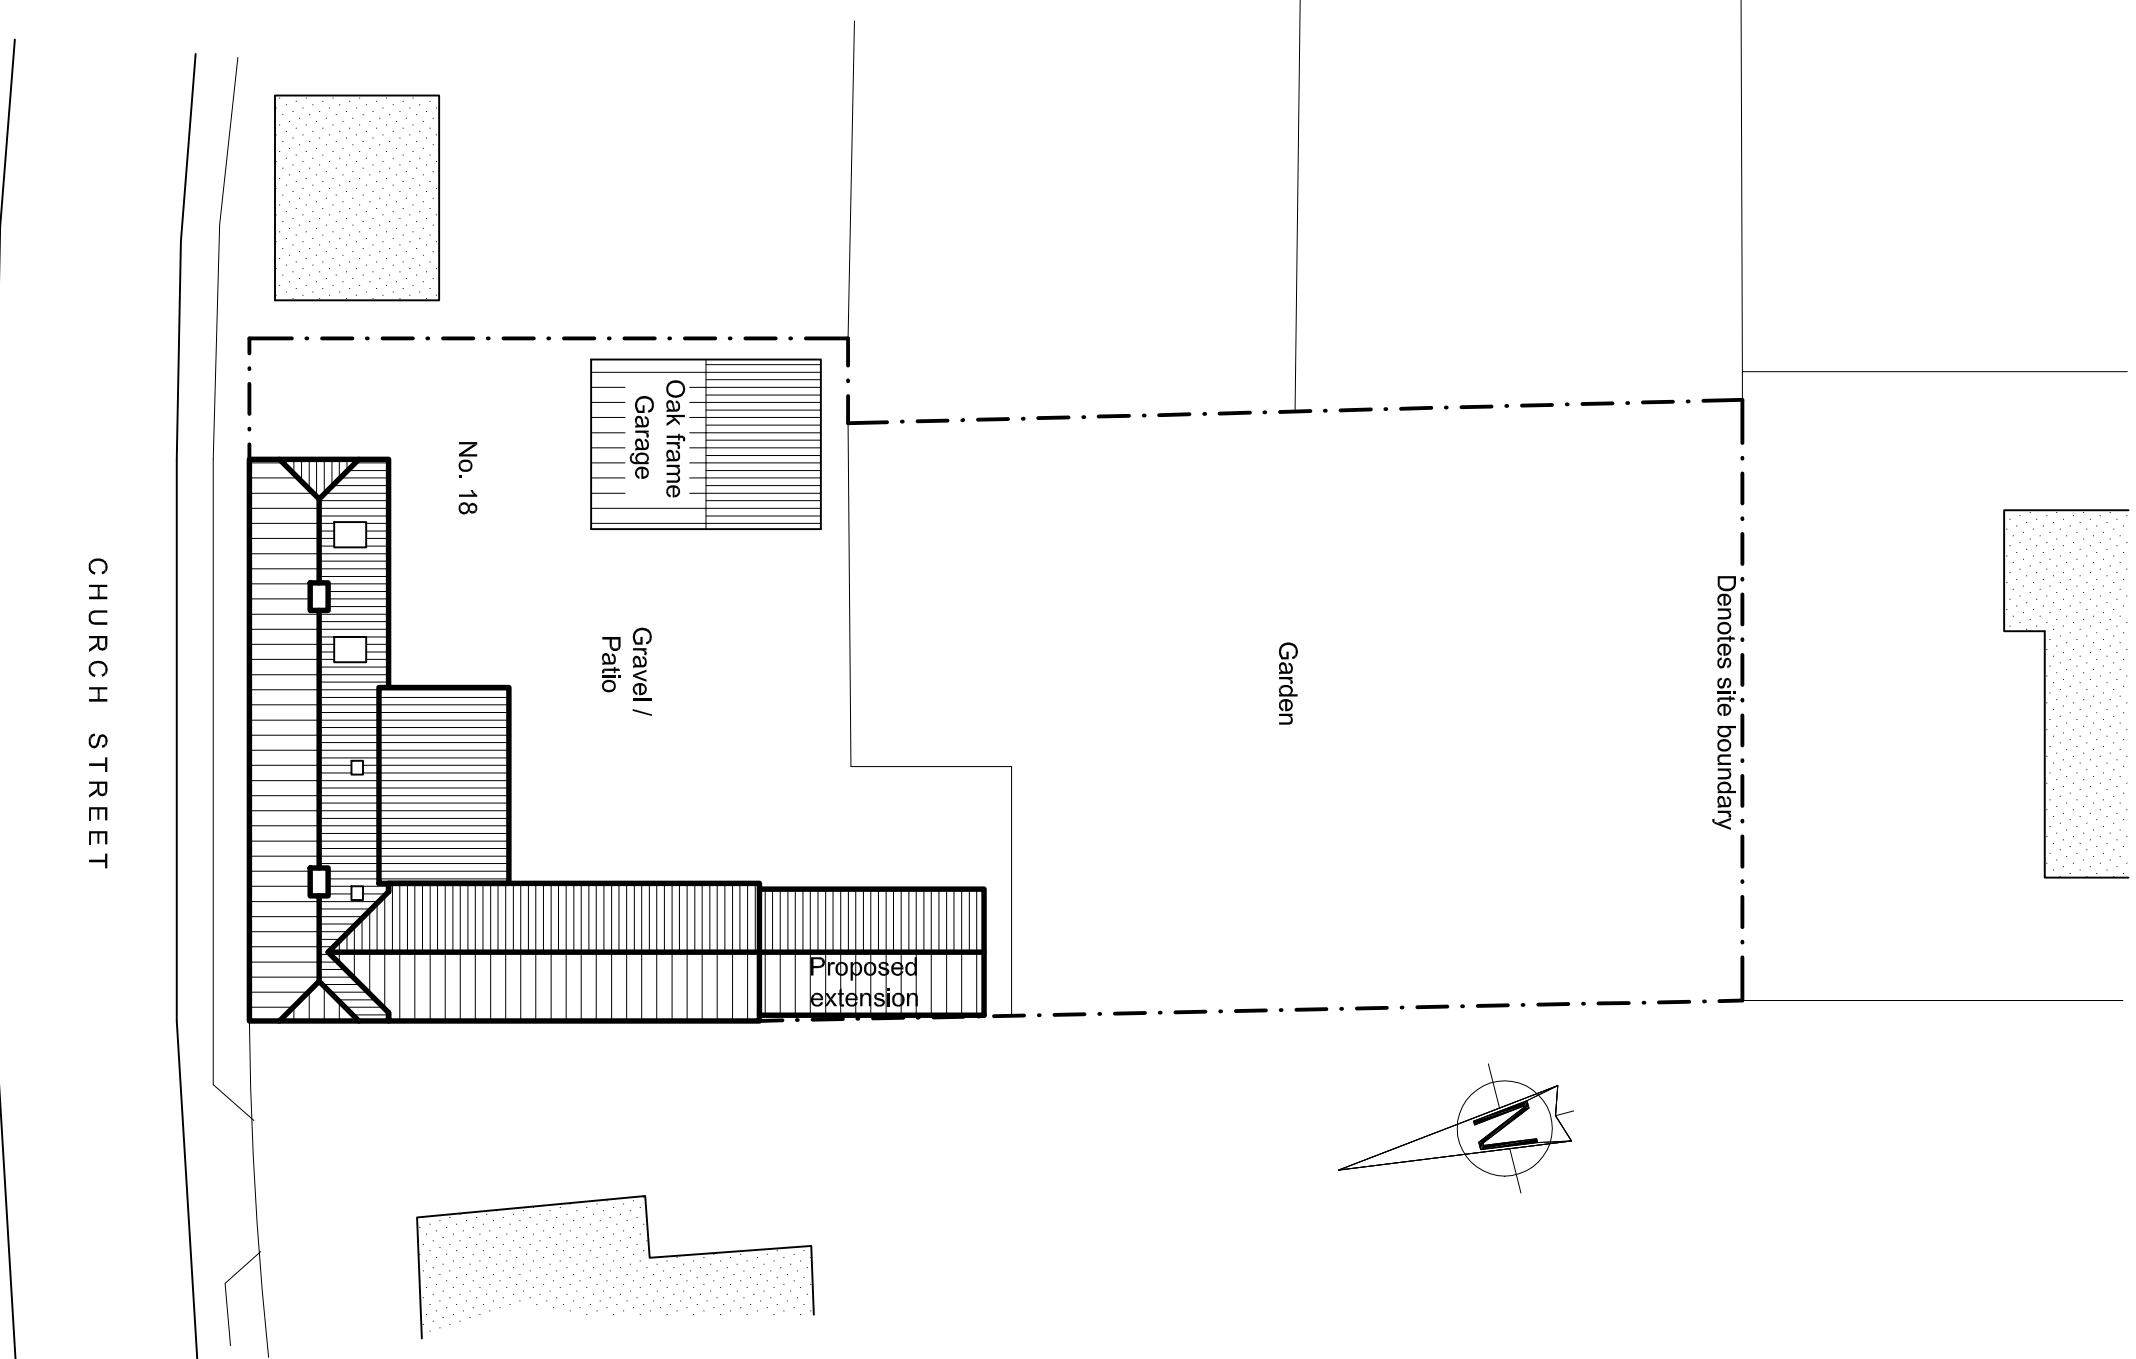

REV A - WINDOWS REVISED - 20 MAY 21

W1 DESIGN
ARCHITECTURAL DRAUGHTING SERVICE
Tel: 07972 696972
EMAIL: architectural@w1design.com

CLIENT:
MR AND MRS GOWER

PROJECT:
PROPOSED SINGLE STOREY REAR EXTENSION, 18 CHURCH STREET, GREAT HALE, NICKLE QUF

DATE: AUG 20

SCALE: AS STATED AT ALL

DWG No: 20-0819-02A

DRAWN BY: WI