


Proposed Block Plan  
Scale 1:500

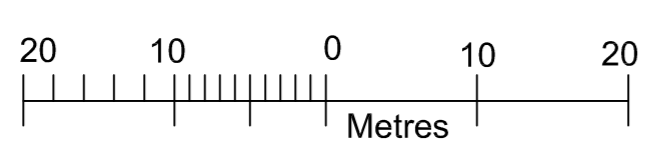

Client		Mr D Barley	
Site		Ty Coed Bryntail Lead Mine Road Llandloes Powys SY18 6NZ	
Project		Leisure development	
Drawing		Proposed Block Plan	
Scale	Sheet No.	1:500 @ A1	LF
Date	Drawn by	May 2021	Crow/12D
<b>LF Architecture Ltd</b> architectural consultants Monkyn Pyn, Thomwell Road, Wilmington, East Sussex, BN26 6RL Telephone/Fax: 01323 489767 Mobile: 07973 349724 e-mail: mail@lfarchitecture.co.uk Company No. 512866			