

Ty Coed

Bryntail Lead Mine Road

Clywedog Reservoir Southern Perimeter Road

Timber Lodge

Previously Approved Timber Lodge Ref: M2007/0025. Has not been built yet.

Septic Tank

Electrics

Timber Lodge

Timber Shed


Mobile Home

Barn

Shipping Container



Existing Block Plan
Scale 1:500

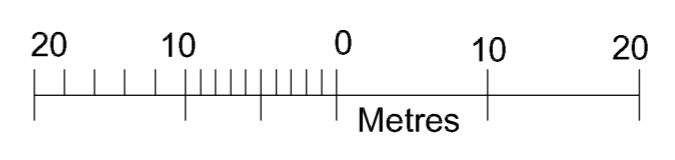

- Application Site
- Neighbouring Land under the same ownership as the Application Site

<small>Drawn by</small> Mr D Barley	
<small>Site</small> Ty Coed Bryntail Lead Mine Road Llantloes Powys SY18 6NZ	
<small>Use</small> Leisure development	
<small>Title</small> Existing Block Plan	
<small>Scale</small> 1:500 @ A1	<small>Drawn by</small> LF
<small>Date</small> May 2021	<small>Drawn by</small> Crow/11B
LF Architecture Ltd <small>architectural consultants</small> Morlyn Pn, Thornwell Road, Wilmington, East Sussex, BN26 6RL Telephone/Fax: 01323 489767 Mobile: 07973 349724 e-mail: mail@lforchitecture.co.uk <small>Company no. 512386</small>	