


Existing Location Plan Scale 1:1250

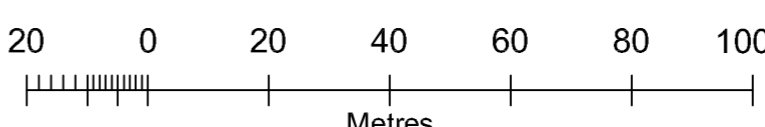

- Application Site
- Neighbouring Land under the same ownership as the Application Site

<small>Client</small> <b>Mr D Barley</b>	
<small>Site</small> Ty Coed Bryntal Lead Mine Road Llanidloes Powys SY18 6NZ	
<small>Use</small> Leisure development	
<small>Title</small> Existing Location Plan	
<small>Scale</small> 1:1250 @ A1	<small>Drawn</small> LF
<small>Date</small> May 2021	<small>Drawn by</small> Crow/10B
<b>LF Architecture Ltd</b> architectural consultants Morlyn Pyn, Thornwell Road, Wilmington, East Sussex, BN26 6RL Telephone/Fax: 01323 489767 Mobile: 07873 349724 e-mail: mail@lfarchitecture.co.uk <small>Company no. 512385</small>	