
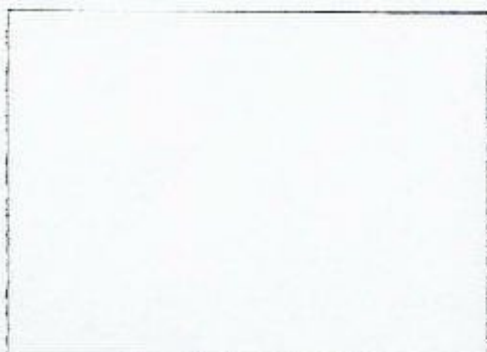
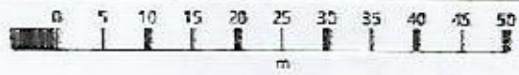


New Gonitor Farm

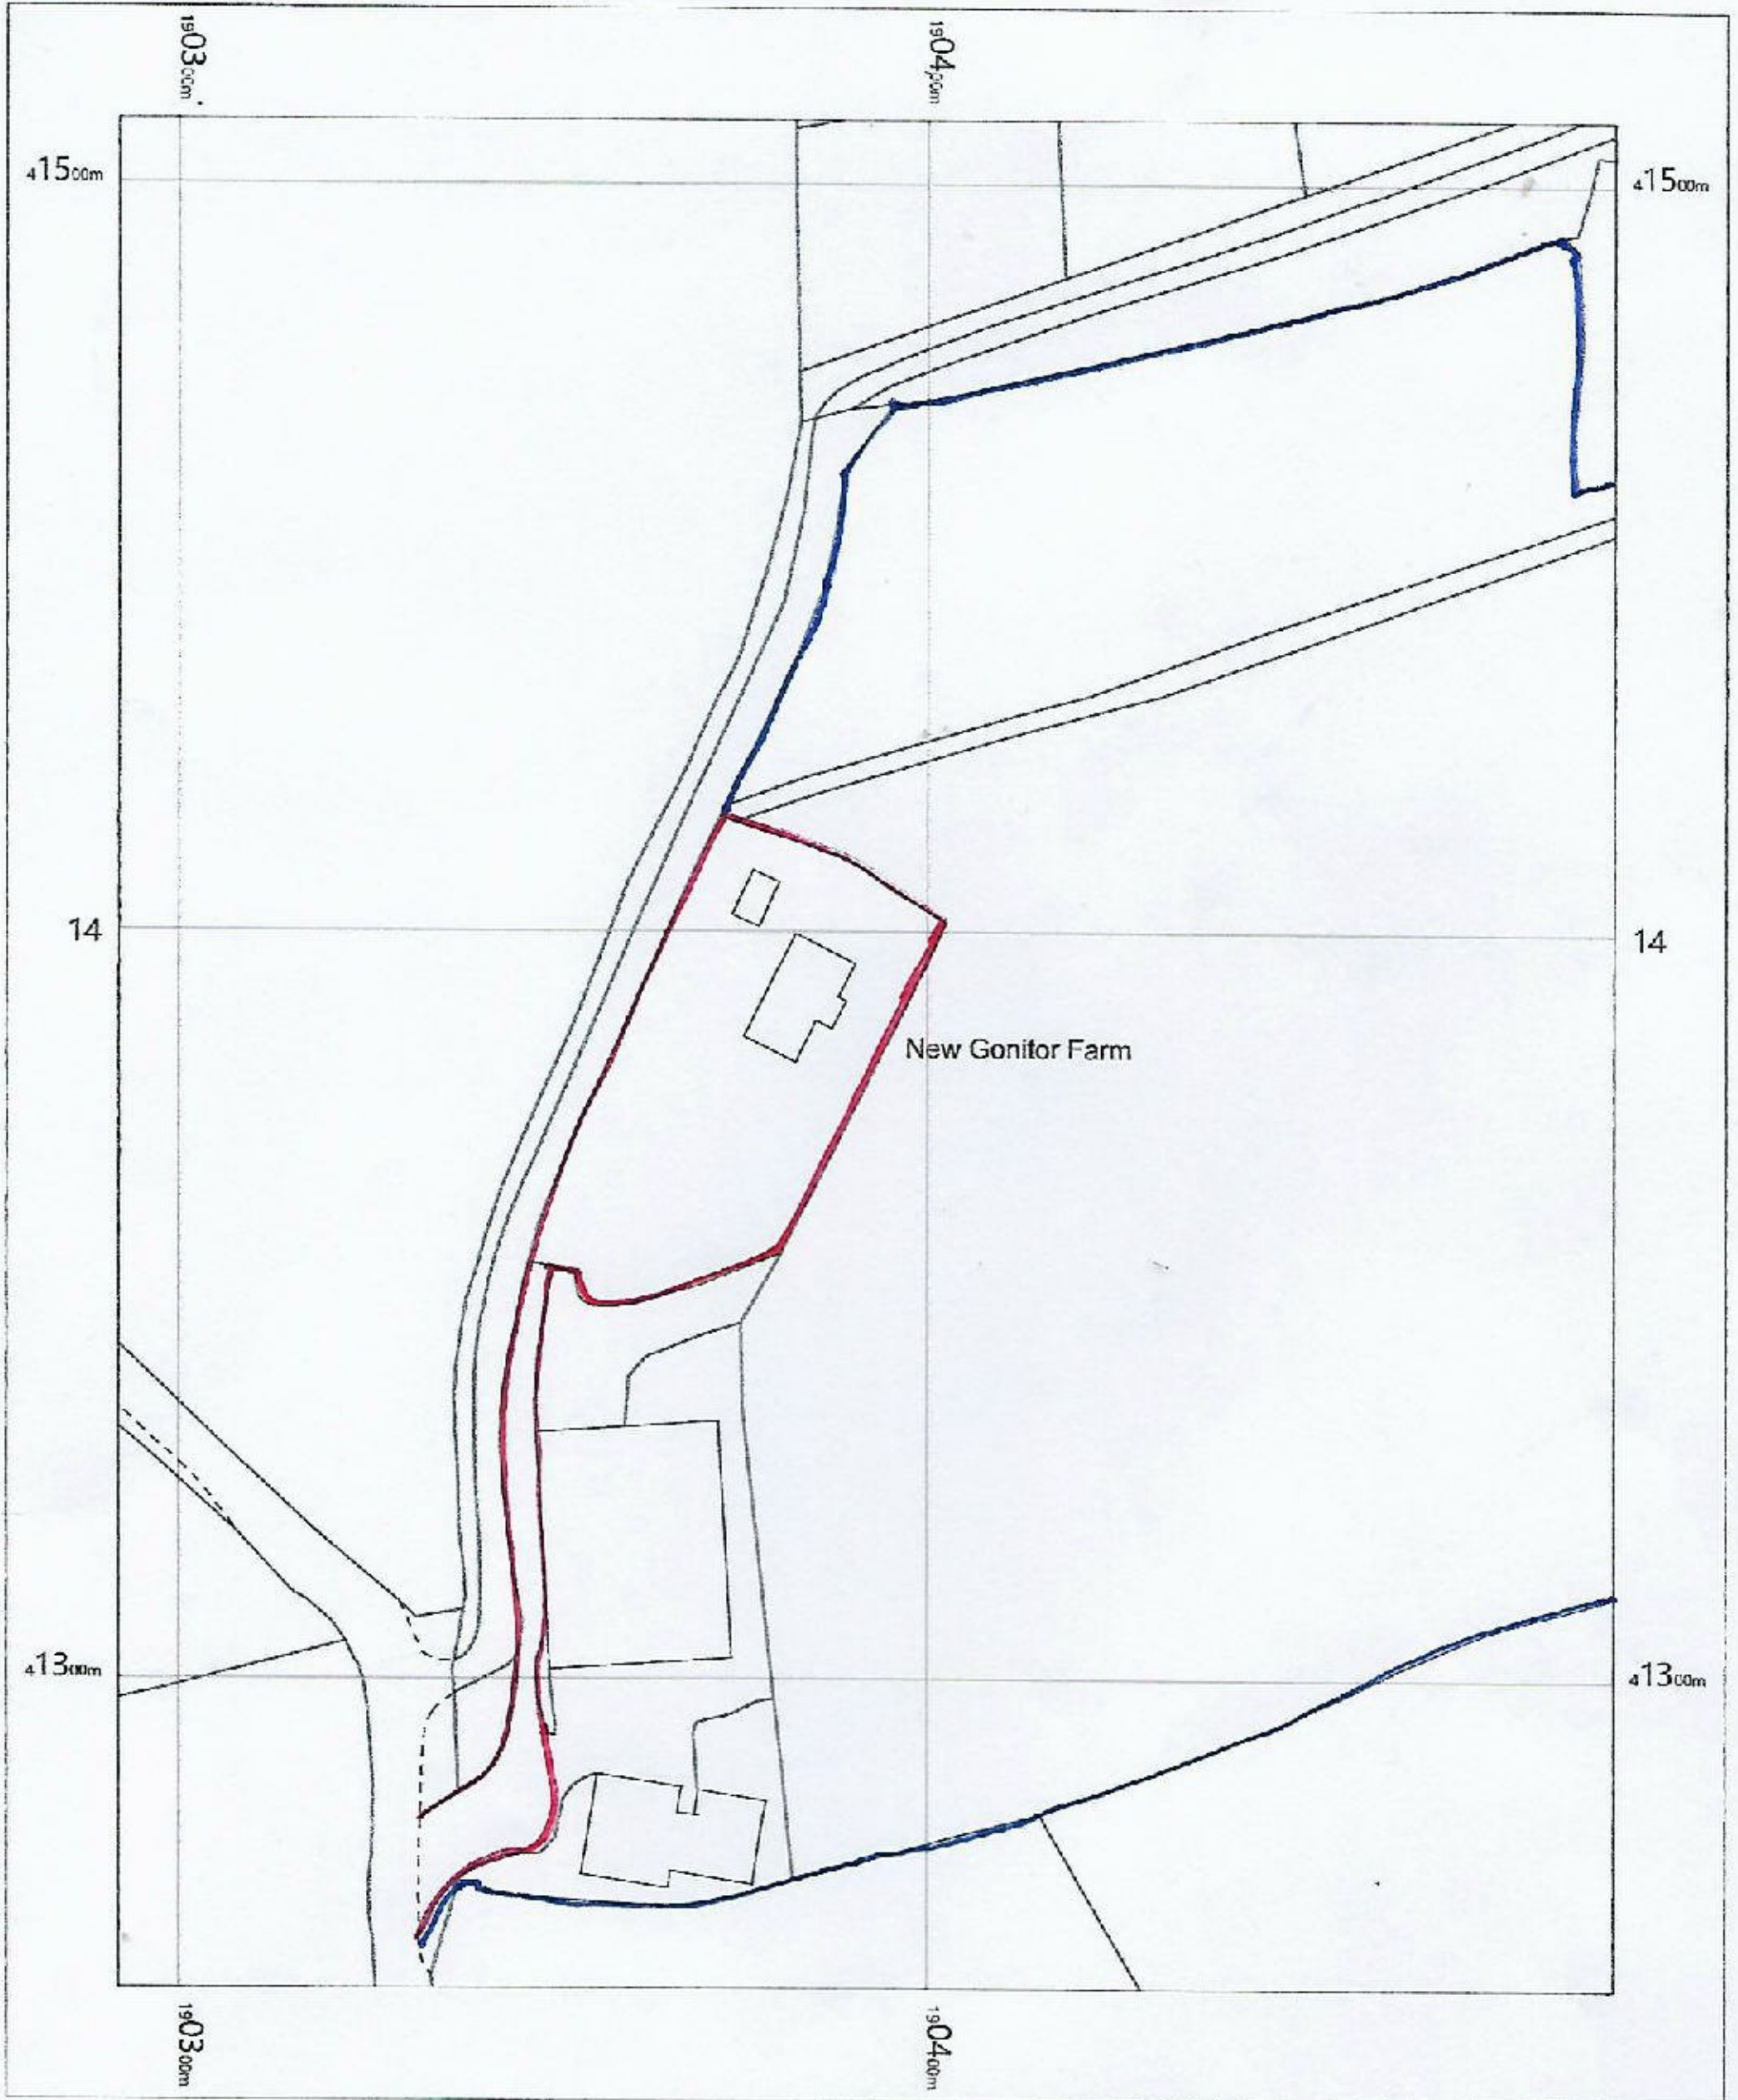

OS MasterMap 1250/2500/10000 scale
Monday, June 7, 2021, ID: BLJT-00967568
www.planningapplicationmaps.co.uk

1:1250 scale print at A4, Centre: 190392 E, 41384 N

©Crown Copyright Ordnance Survey. Licence no. 100051661

