


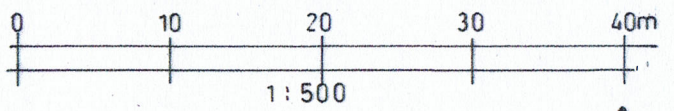


BLOCK PLAN 1:500



A 09/07/21



LOCATION PLAN 1:1250

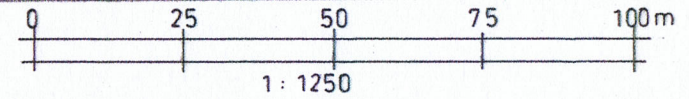

Extension & Alterations, 94 Kimberley Park Road, Falmouth TR11 2DG.

LOCATION & BLOCK PLAN

**Paul Williams & Lynne Fieldhouse,**  
94 Kimberley Park Road, Falmouth TR11 2DG.

DATE: March 2021.  
SCALE: AS SHOWN

DRAWING No: **2382 . 01**

John C. King, M.C.I.A.T., 63 Bosvean Road, Shortlanesend, TRURO TR4 9DX.

Tel: 01872 260810 - Email: john\_king2@btconnect.com

MEMBER OF THE CHARTERED INSTITUTE OF ARCHITECTURAL TECHNOLOGISTS

A