


3. LOCATION PLAN

Please provide a simple sketch plan showing the footway and the proposed vehicle crossing in relation to your property. Indicate clearly the road name from which access is required, whether the existing footway surface is slabbed or tarmac. Also, explain why you want to widen the access and how wide you want the new access to be. **Clearly show the dimensions of the area of parking on the frontage noting that the minimum dimension requirement is 5 metres deep at its shortest point by 2.4 metres wide set at 90 degrees to the carriageway.**

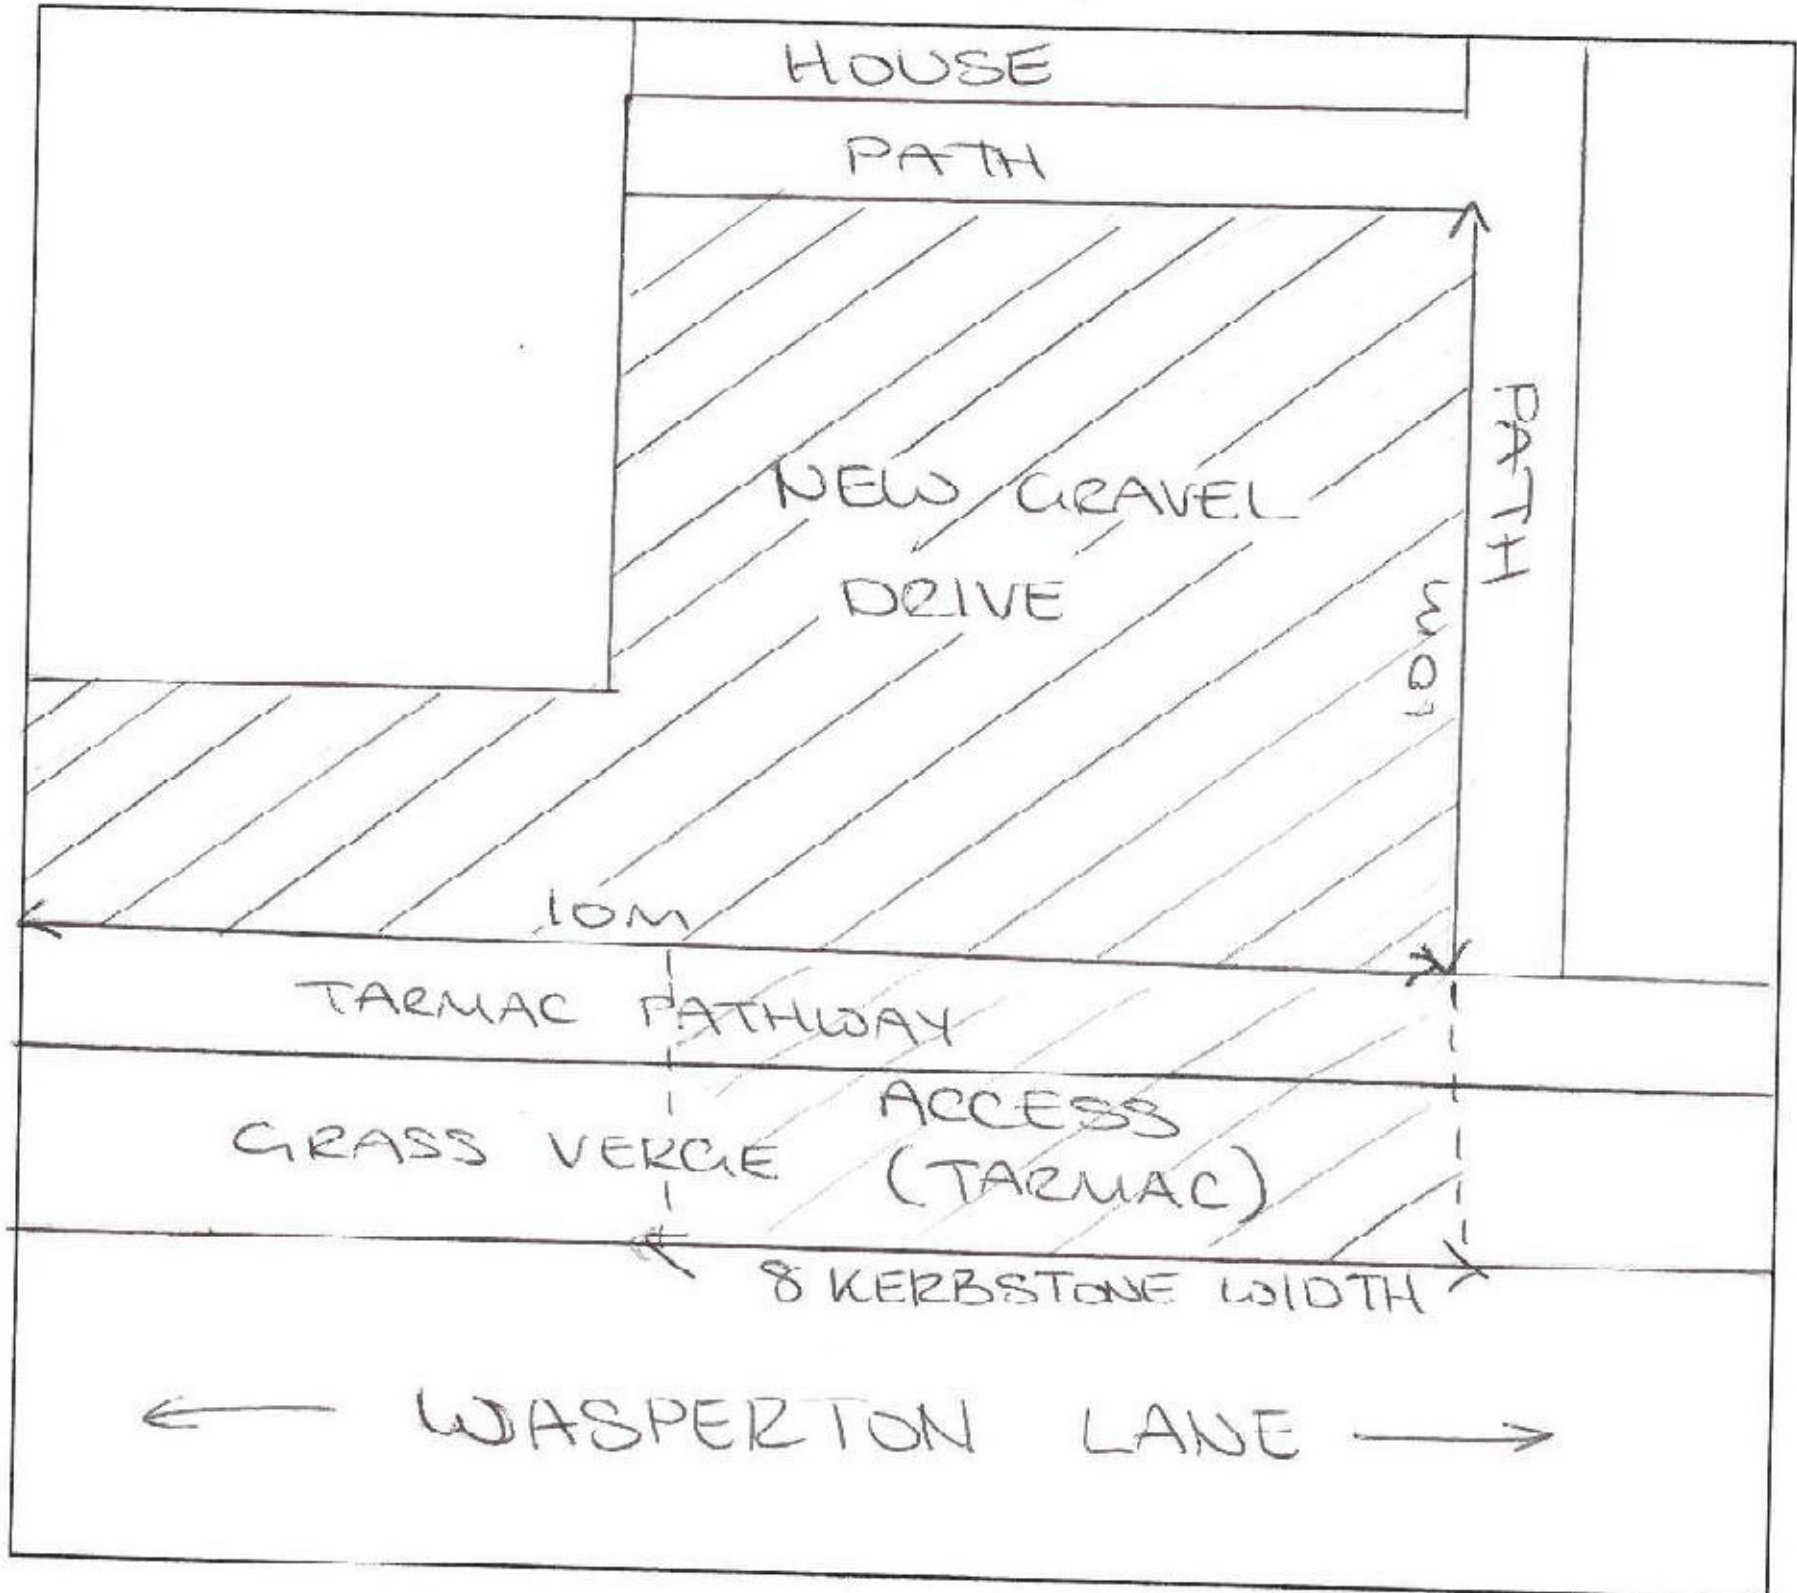

4. VISIBLE OBSTRUCTIONS N/A

Please indicate on the location plan any visible obstructions on the footway, such as trees, lamp columns, manhole covers or any other street furniture.

5. DECLARATION

I wish to apply for a vehicle crossing at the above location and confirm that the information given on this form is correct and that I am the property owner or have permission of property owner.

Signed 

Date 17/3/21