


Bayliss Vehicle Access - Location Plan

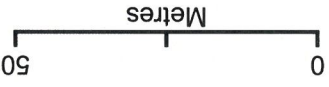

Plan Produced for: Mrs J Bayliss


Date Produced: 07 Jul 2021

Plan Reference Number: TQRQM21188150216139

Scale: 1:1250 @ A4



Bayliss Vehicle Access

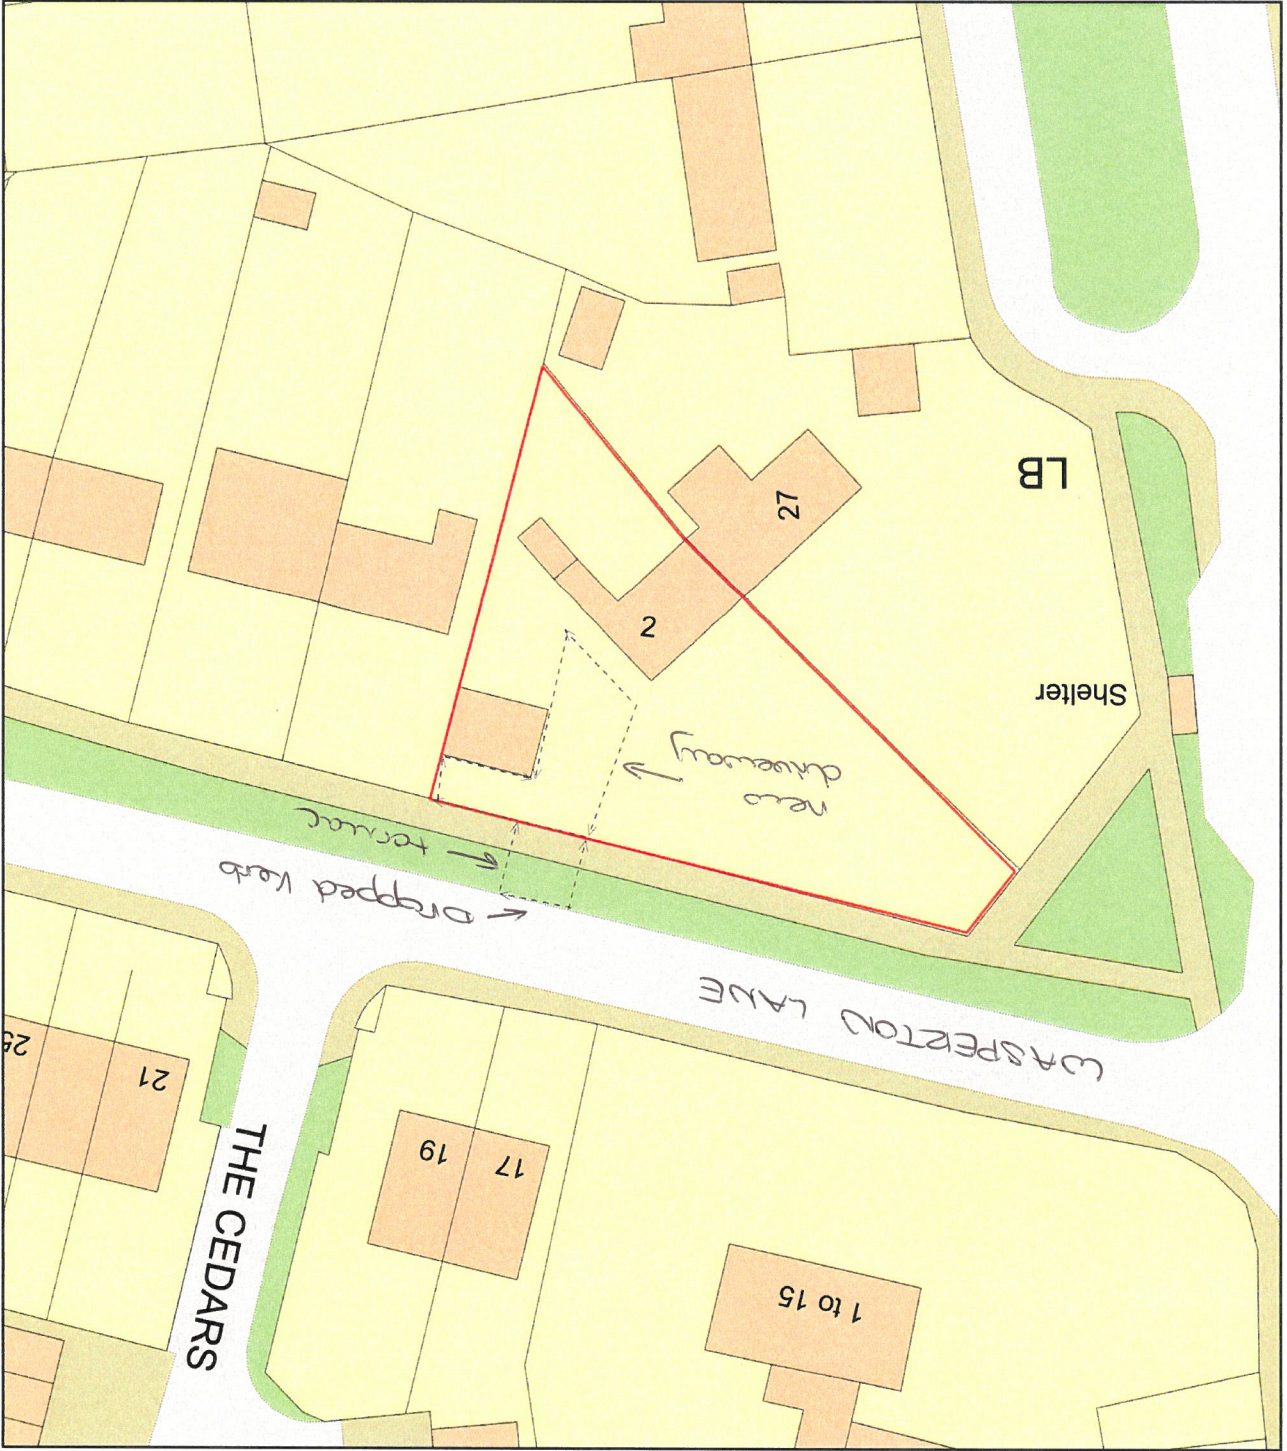

Plan Produced for: Mrs J Bayliss

Date Produced: 07 Jul 2021

Plan Reference Number: TQRQM21188145342861

Scale: 1:500 @ A4

© Crown copyright and database rights 2021 OS 100042766

