
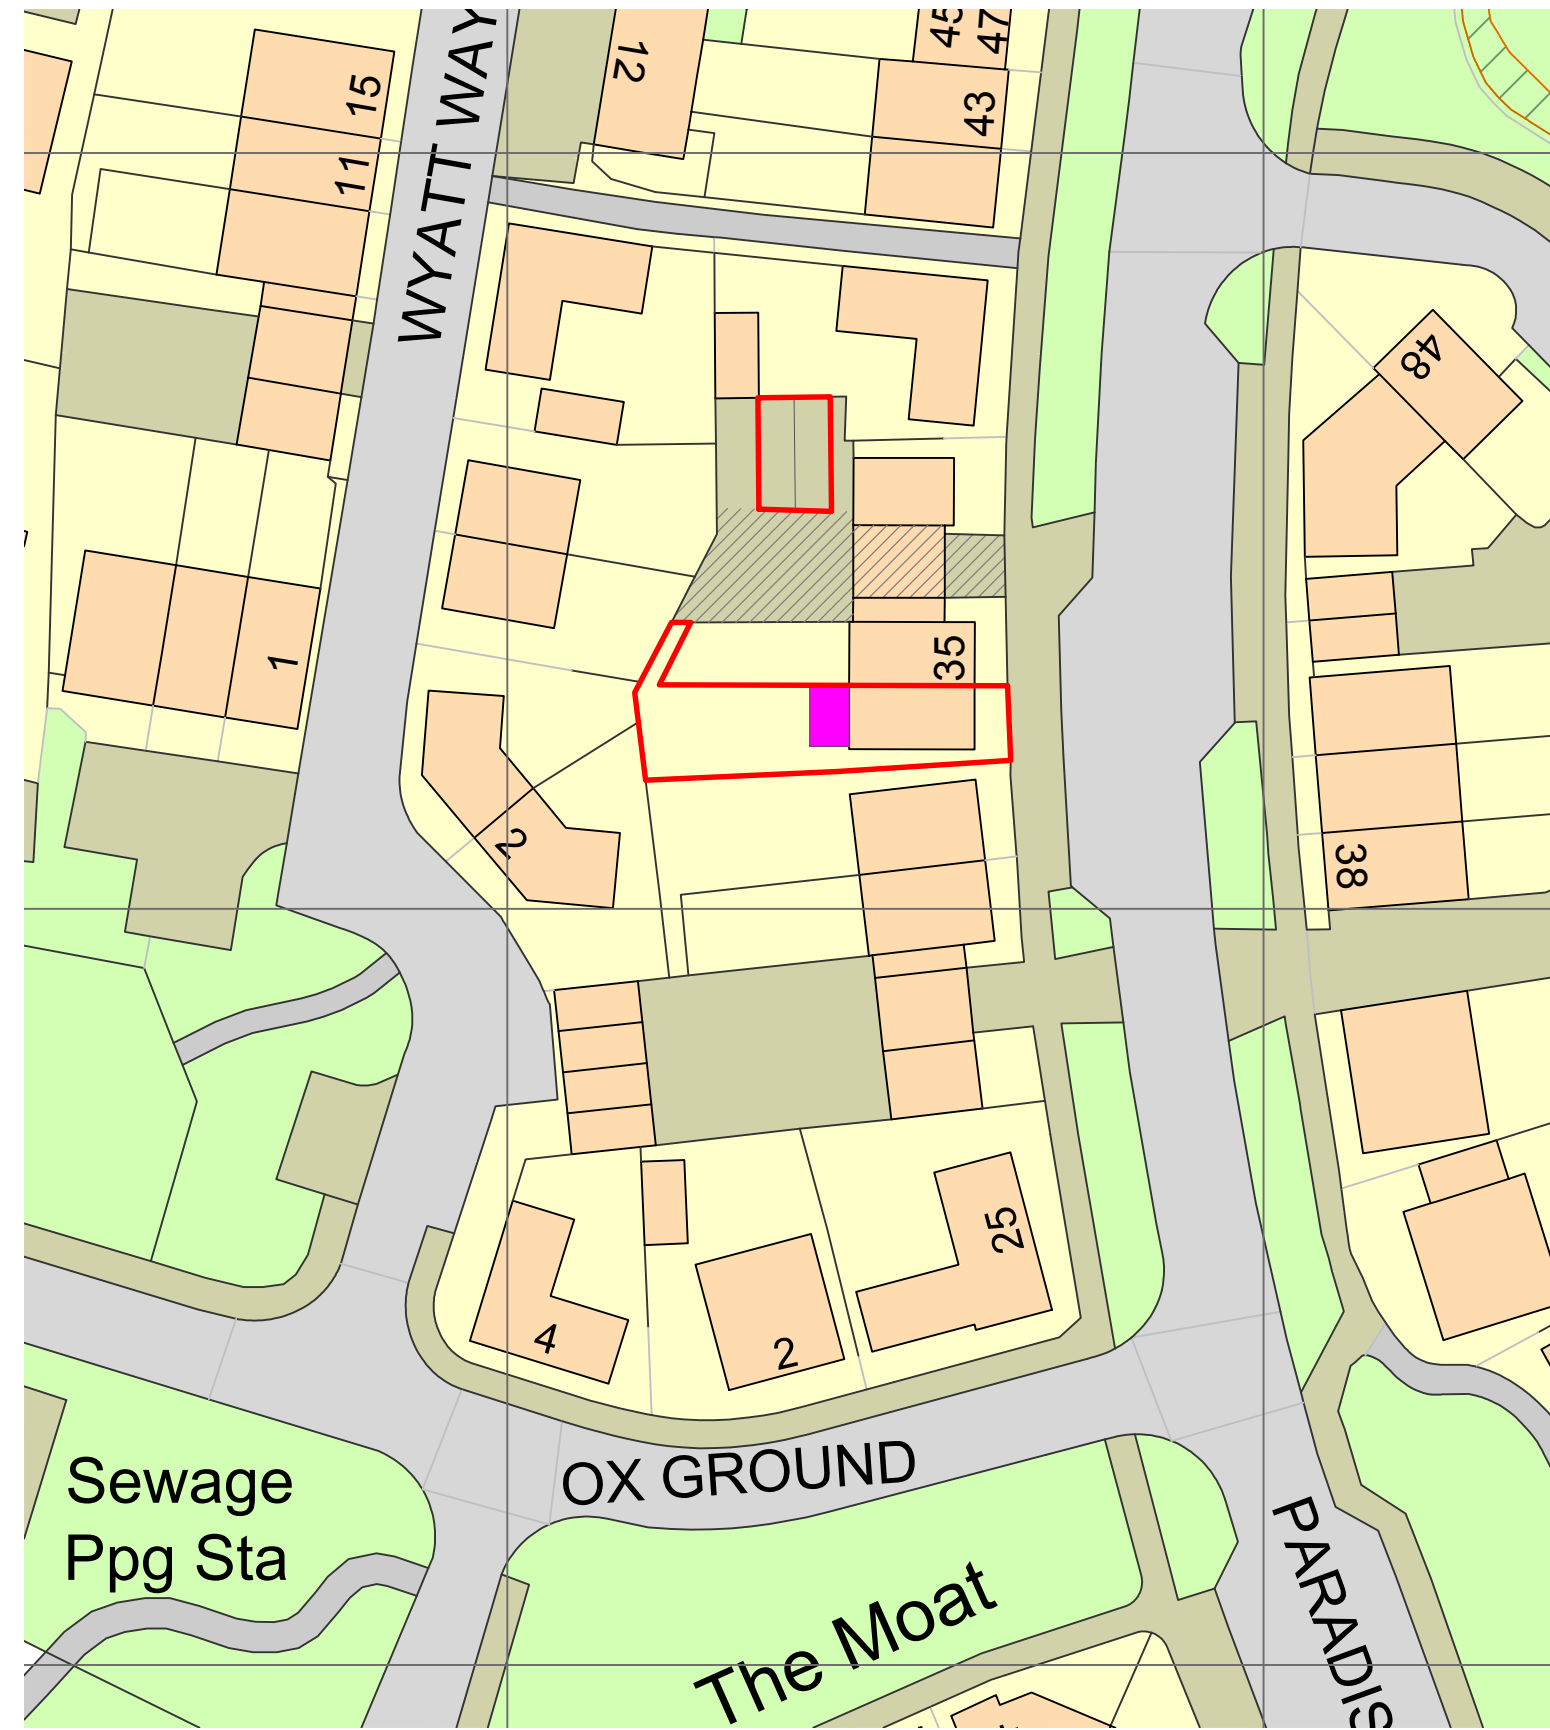



LOCATION PLAN 1:1250

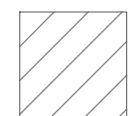


SITE PLAN 1:500

 DENOTES SHARED RIGHT OF ACCESS AREA

 PROPOSED EXTENSION

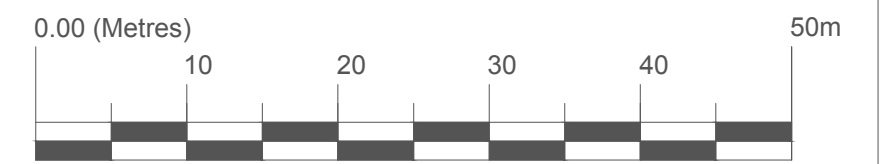

SCALE:- 1 to 500

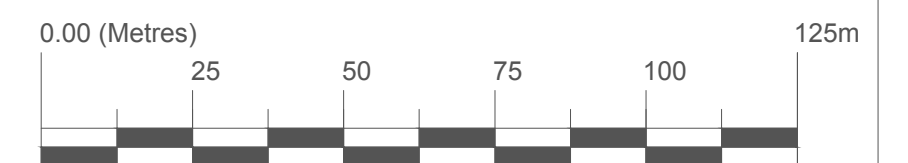

SCALE:- 1 to 1250