
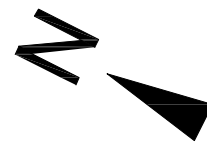


ALFRED ROAD

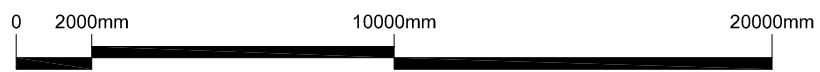

KLEDESIGN
ARCHITECTURE | PLANNING | VISUALISATIONS

Unspecified dimensions are not to be scaled off this drawing. If dimensions or details on these drawings conflict with other drawing information precedence shall be given to the larger scale drawings. Where the drawing relates to existing buildings or completed construction the contractor is responsible for checking that there is no conflict between actual building dimensions and drawing dimensions. In the event of discrepancies between this drawing and subcontractor's working drawings for relevant building components, the subcontractor's drawing shall take precedence. Any conflicts arising out of information as noted above must be reported immediately to KLE Design Limited. This drawing is the copyright of KLE Design Limited and it is forbidden to reproduce this drawing in part or full without written permission. All dimensions are in millimetres unless otherwise stated.

Address
44 ALFRED ROAD,
HAWLEY,
DA2 7SQ.

Project
SINGLE STOREY SIDE & REAR
EXTENSION AND NEW PORCH

Title
SITE BLOCK PLAN
EXISTING

Scale 1:200 A3 Date JUN 2021

Issue Status
PLANNING (PL)

By LN Chk. LN Appr. RB

Drawing Number K1183-PL-002 Rev. A