
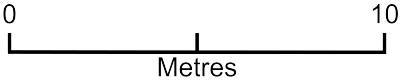


11 Betsham Road, DA10 0EU

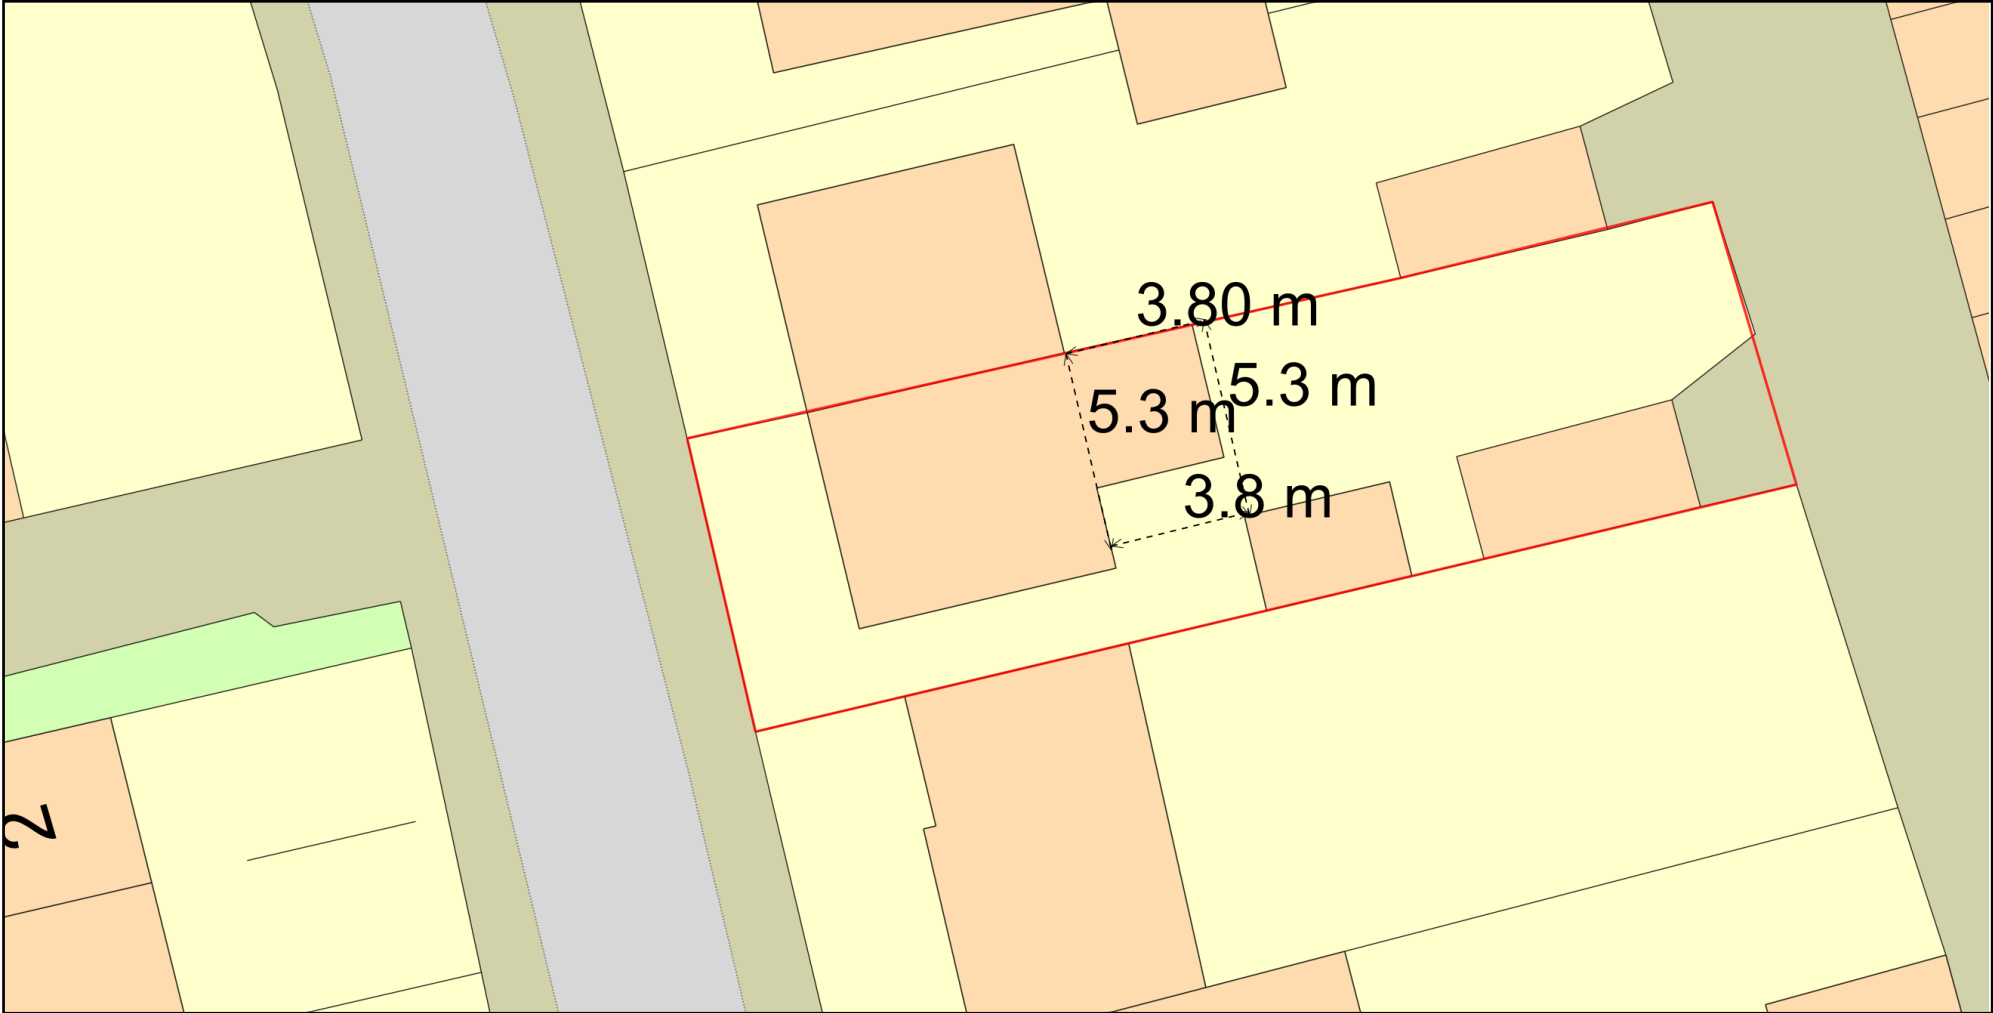

Plan Produced for: Stoyan Raykov

Date Produced: 06 Jul 2021

Plan Reference Number: TQRQM21187125915613

Scale: 1:200 @ A4