


front

2000

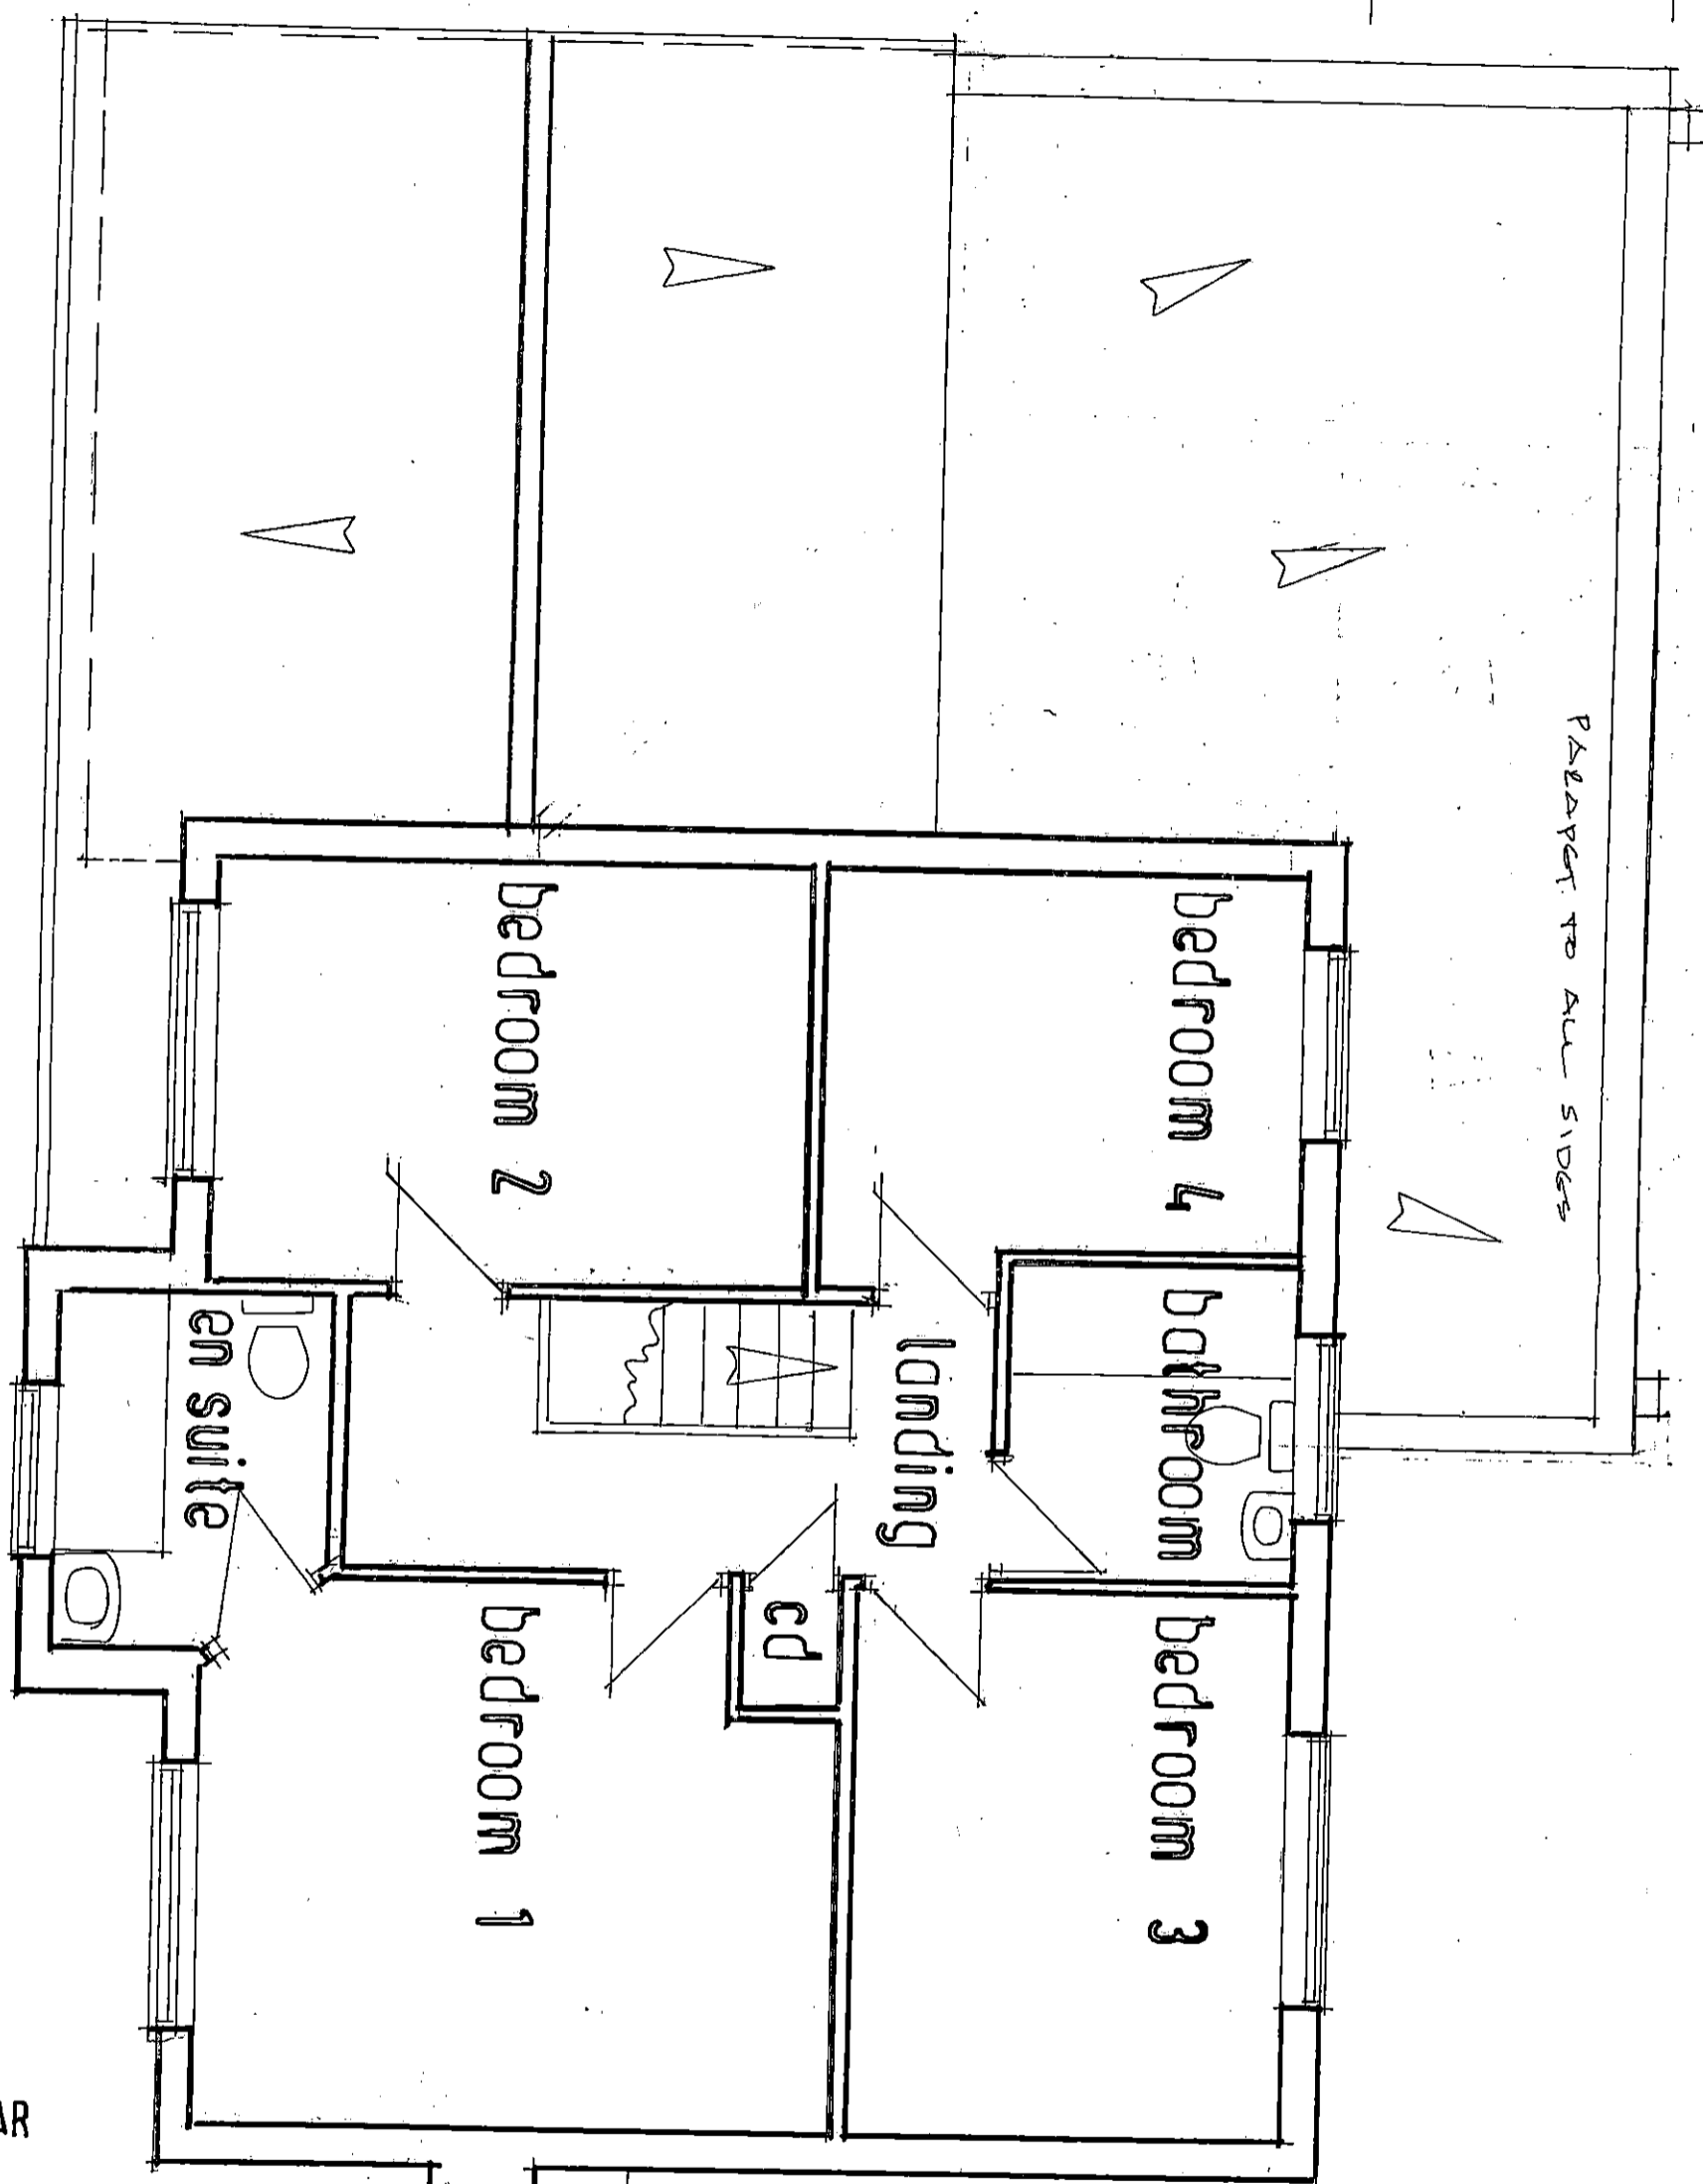

SCALE BAR



ALL DIMENSIONS TO BE CHECKED ON SITE PRIOR TO THE FABRICATION OF ANY WORKS OR ORDERING OF MATERIALS.
 BERNARD ILES RETAIN COPYRIGHT IN AN OWNERSHIP OF THESE DRAWINGS.

PROJECT **THE COASTERS. PRESCOT AVE.
 NEW BARN. KENT. DA3 7NA.**

TITLE **PROPOSED FIRST FLOOR PLAN**

Bernard Iles MCIAT Chartered Architectural Technologist

Mobile: 07778 212 280

E-mail: bernard.j.iles@gmail.com

DATE

June 21

SCALE

1:50

REVISIONS

REV DATE

A 23/6/21

B 28/6/21

FLAT ROOF TO EXTENSION

UTILITY ADDED

DRAWN

JOB NO.

9546

NO.

05B