



DARTFORD BOROUGH
COUNCIL
6 - JUL 71:71




FRONT

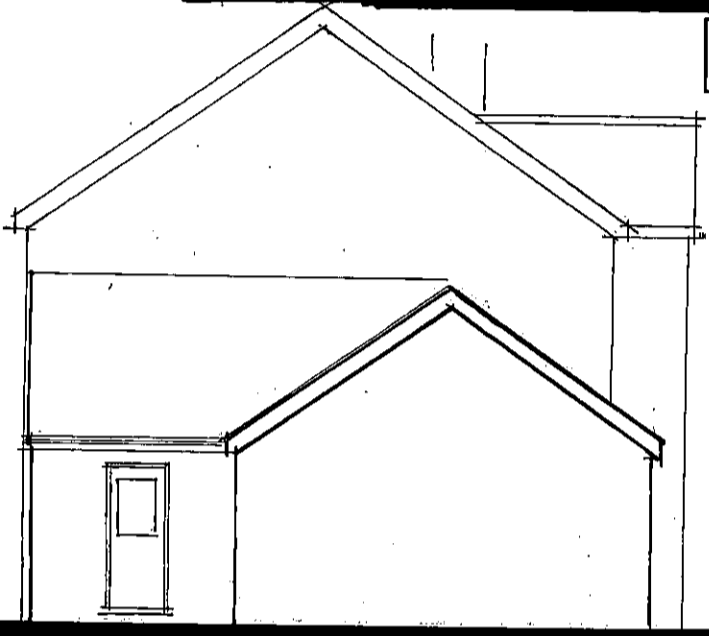

SIDE

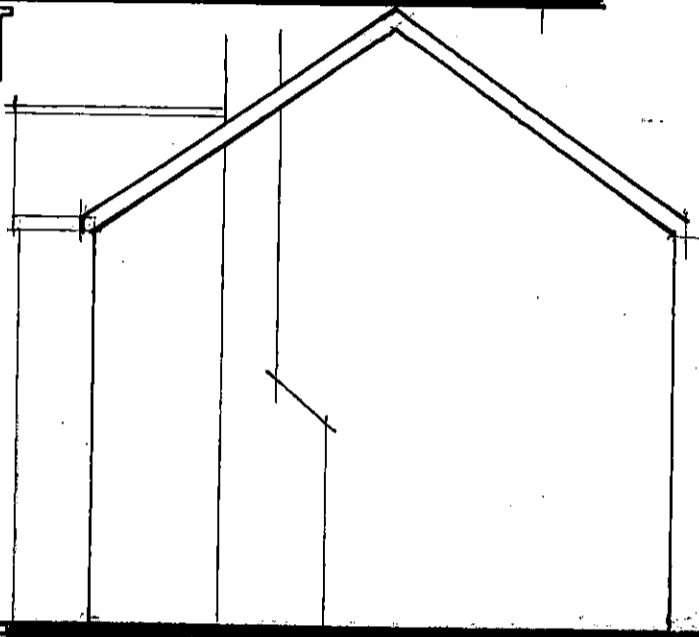

SIDE

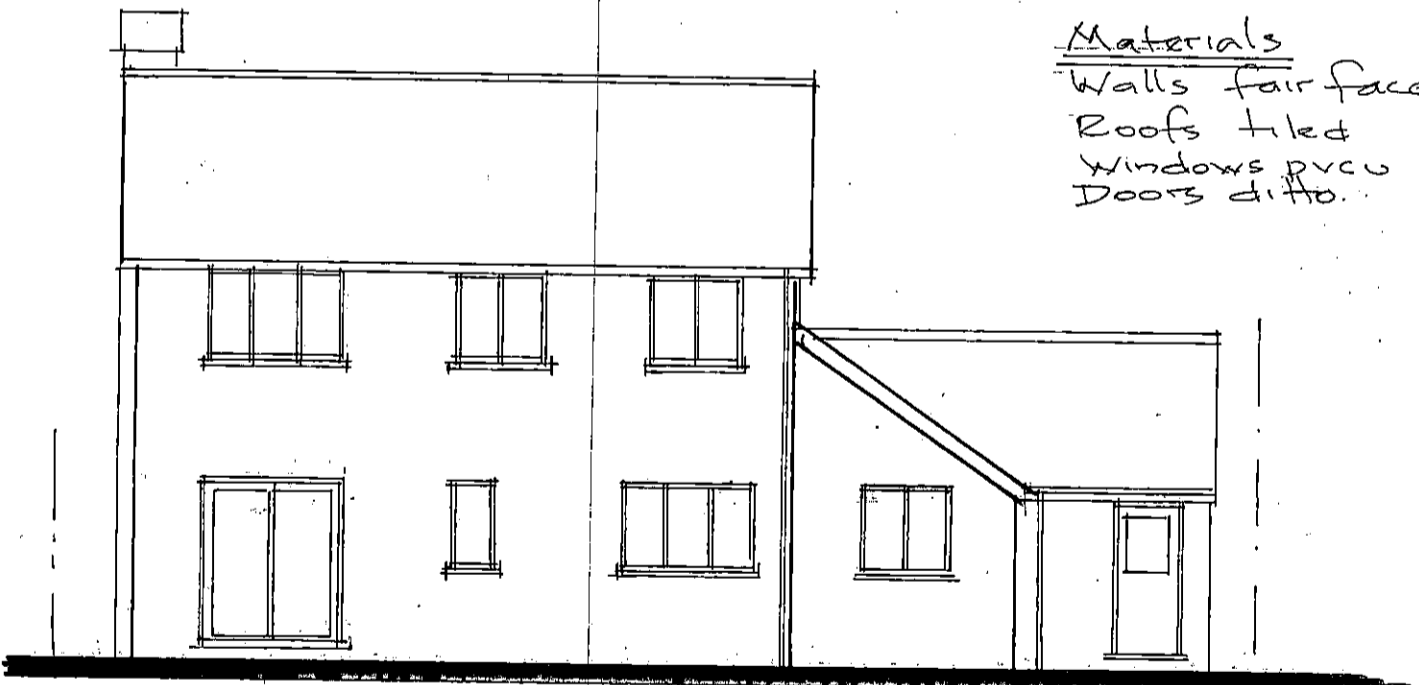

REAR

Materials
Walls fair faced brick
Roofs tiled
Windows PVC white
Doors ditto.

SCALE BAR



ALL DIMENSIONS TO BE CHECKED ON SITE PRIOR TO THE FABRICATION OF ANY WORKS OR ORDERING OF MATERIALS.
BERNARD ILES RETAIN COPYRIGHT IN AN OWNERSHIP OF THESE DRAWINGS.

PROJECT **THE COASTERS PESCOT AVE
NEW BARN KENT DA3 7NA**

TITLE **EXISTING ELEVATIONS**

Bernard Iles MCIAT
Chartered Architectural Technologist
Mobile: 07778 212 280
E-mail: bernard.j.iles@gmail.com

DATE June 21	SCALE 1:100	REVISIONS	
DRAWN	JOB NO. PS46	NO. 03	REV DATE