



DRAFTED THROUGH
COUNCIL
6 - JUL 2021

front

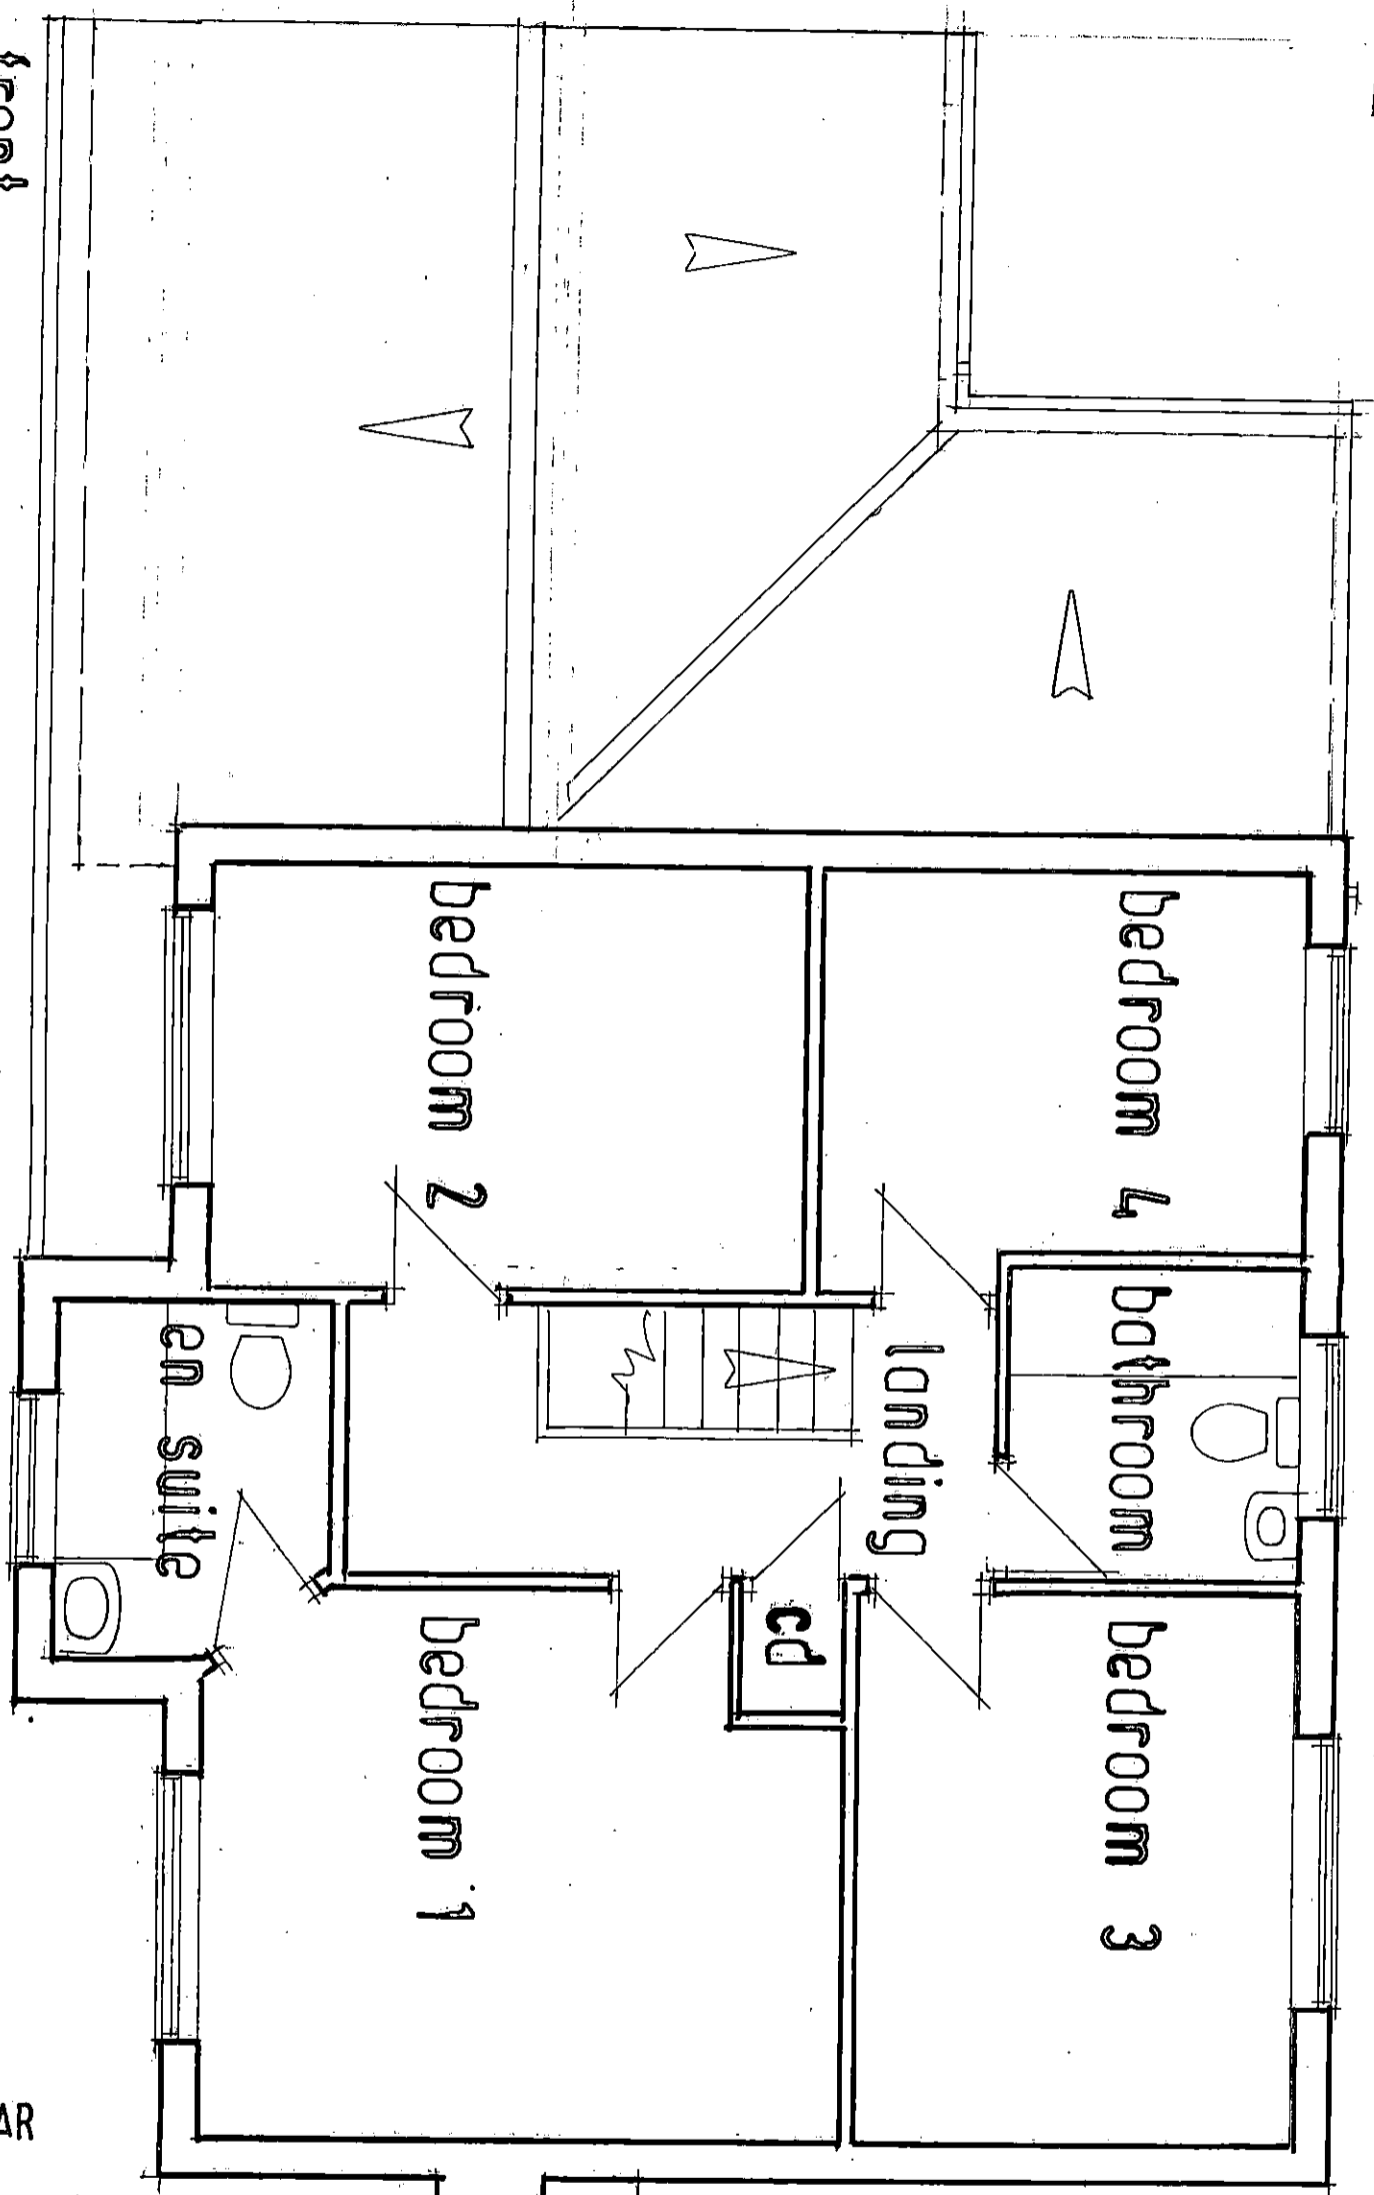

SCALE BAR

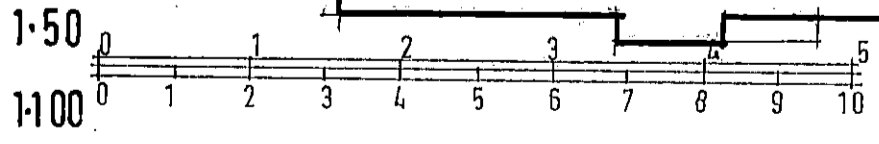

ALL DIMENSIONS TO BE CHECKED ON SITE PRIOR TO THE FABRICATION OF ANY WORKS OR ORDERING OF MATERIALS.
BERNARD ILES RETAIN COPYRIGHT IN AN OWNERSHIP OF THESE DRAWINGS.

PROJECT **THE COASTERS. PESCOT AVE.
NEW BARN. KENT. DA3 7WA.**

TITLE **EXISTING FIRST FLOOR PLAN**

Bernard Iles MCIAT
Chartered Architectural Technologist
Mobile: 07778 212 280
E-mail: bernard.j.iles@gmail.com

DATE **June 21** SCALE **1:50**
DRAWN **PS46** JOB NO. **NO. 02**

REVISIONS	
REV	DATE