


Existing Front Garden Wall Elevation 1:200

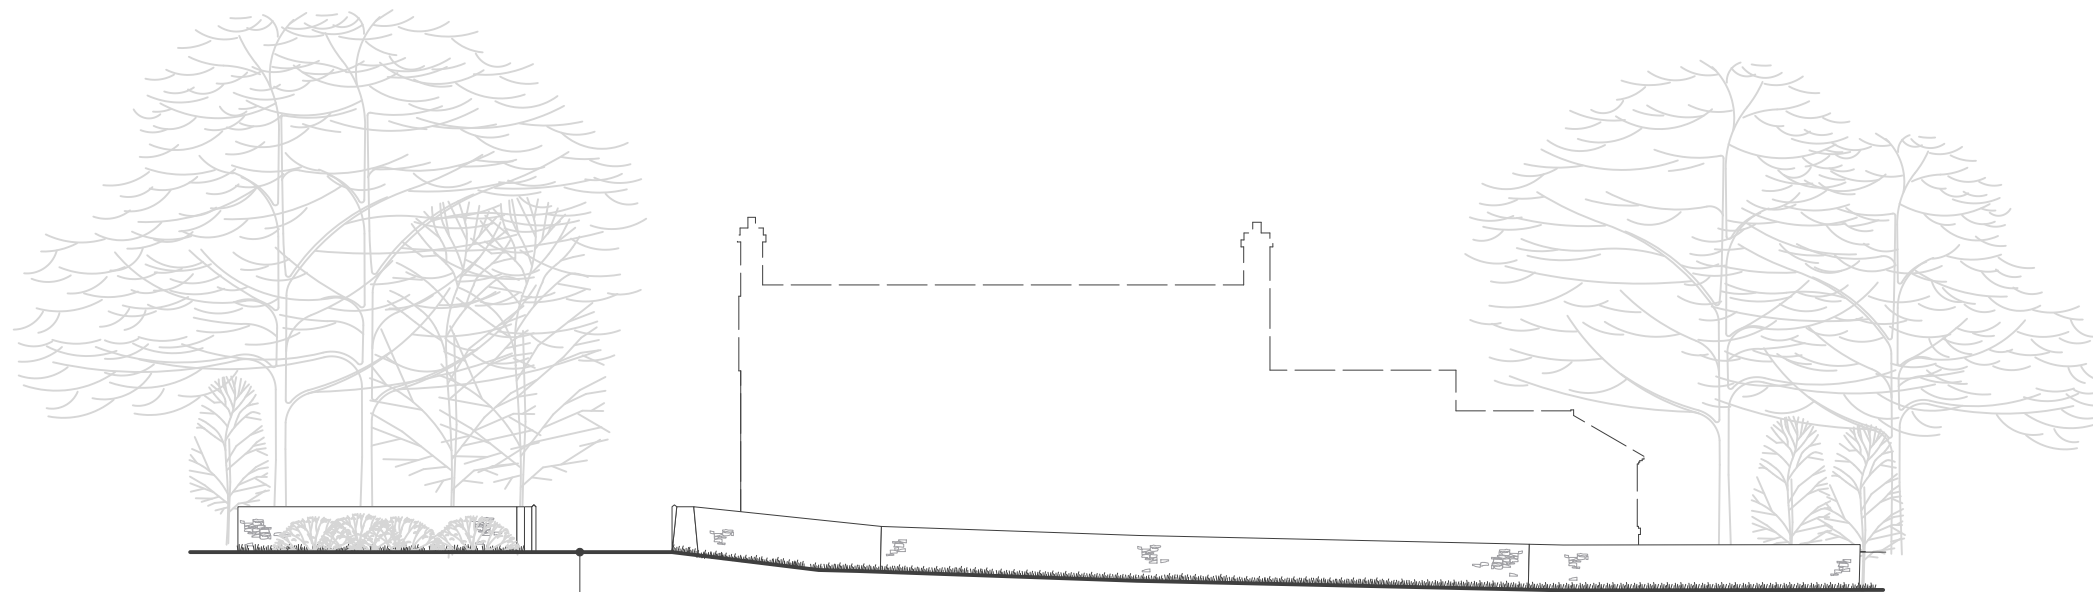

Entrance relocated and widened to provide access for emergency vehicles

Proposed Front Garden Wall Elevation 1:200

General Note: All stonework to be retained, relocated and reused for the construction of the proposed stone wall.

elliottarchitects Ltd

t 01434 633 007
 e info@elliottarchitects.co.uk
 w www.elliottarchitects.co.uk
 a 6 shawwell, stagshaw road, corbridge
 northumberland ne45 5PE

- NOTES
- survey information based on scaled drawings provided by client for initial ideas only
 - elliott architects ltd are not responsible for the accuracy of survey information
 - do not scale this drawing / do not scale off dimensions
 - all dimensions in mm unless stated otherwise
 - all variations and supplementary drawings to be approved by the architect
 - all dimension and conditions are to be checked on site
 - contractor to report any dimensional discrepancies or errors without delay

IMPORTANT: All work is to be carried out in accordance with CDM Regulations 2015.
All work to be compliant with current buildings regulations.
To be read in conjunction with structural engineer's drawings.

Date	No.	Revision Notes

Date	No.	Issue Notes

Project Title	Whitewalls	Whitewalls
	Workshop	Whitfield
		Hexham
		NE47 8DQ

Sheet Title	Existing and Proposed Garden Wall
--------------------	-----------------------------------

Sheet Scale	1:200	Drawn By	DF
--------------------	-------	-----------------	----

Sheet No.	373	Number	0005
------------------	-----	---------------	------