


## Existing Entrance Elevation 1:100

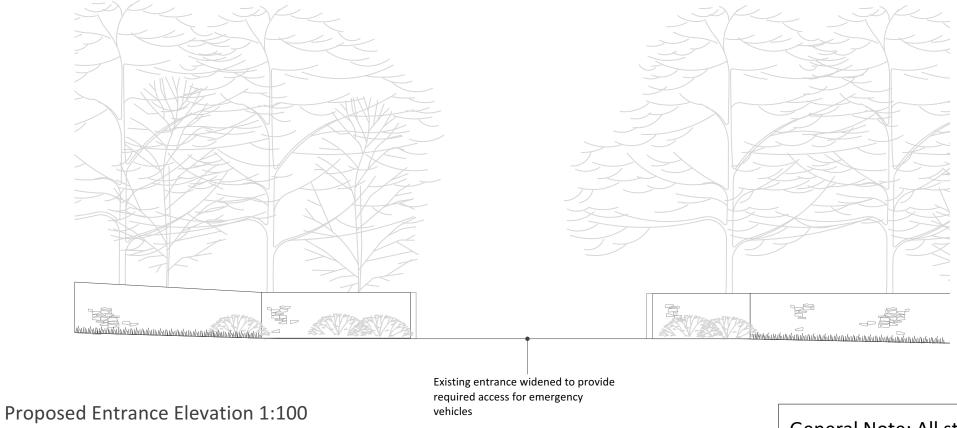

General Note: All stonework to be retained, relocated and reused for the construction of the proposed stone wall.

## **elliott**architects<sub>Ltd</sub>

- t 01434 633 007
- e info@elliottarchitects.co.uk w www.elliottarchitects.co.uk
- a 6 shawwell, stagshaw road, corbridge northumberland ne45 5PE

- survey information based on scaled drawings provided by client for initial ideas only elliott architects ltd are not responsible for the
- accuracy of survey information do not scale this drawing / do not scale off dimensions all dimensions in mm unless stated otherwise

- all variations and supplimentary drawings to be approved by the architect
- all dimension and conditions are to be checked on site contractor to report any dimensional discrepancies or

IMPORTANT: All work is to be carried out in accordance with CDM Regulations 2015.

All work to be compliant with current buildings regulations. To be read in conjunction with

structural engineer's drawings.

Revision Notes

Issue Notes

Project Title Whitewalls

Workshop

Whitewalls Whitfield Hexham NE47 8DQ

Existing and Proposed Entrance

Sheet Scale 1:100 Drawn By DF

373 0006

© elliott architects ltd