



TYPICAL FENCE DETAIL
Scale 1:50

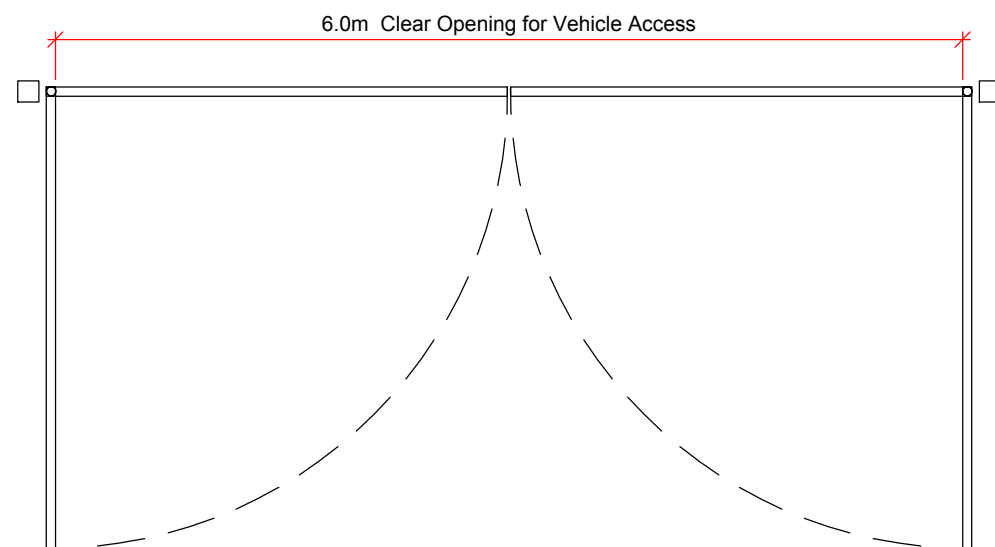

VEHICLE ACCESS GATES (2 Places)
Scale 1:50

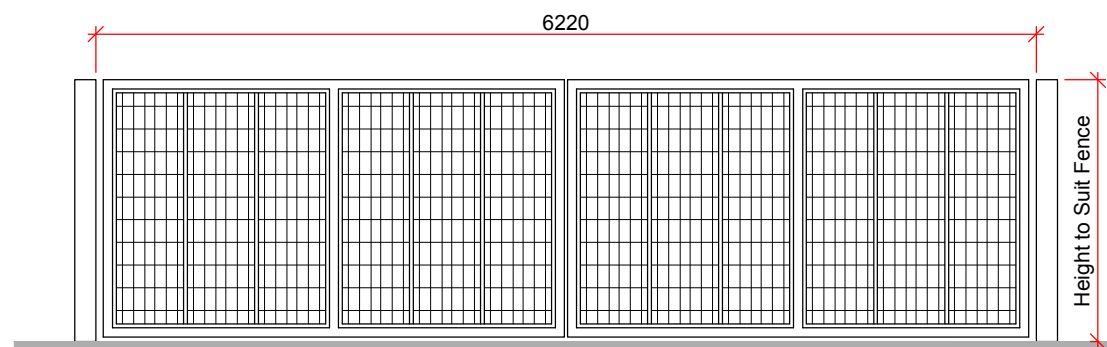

PICTORAL VIEW OF FENCING STYLE
Not to Scale

Notes:

Fence Nylofor 3M
PVC Coated - Colour Green

Address		
Home Farm The Slips Great Harrowden Northants NN9 5AE		
Title		
Proposed Fencing Typical Plan & Elevation		
Drawn	Date	Scale
TDO	June 2021	1:50 at A3
Drawing No.		
2106-03		
the drawing office services ltd tel: 01604 767771 email: info@drawingofficeservices.co.uk		