
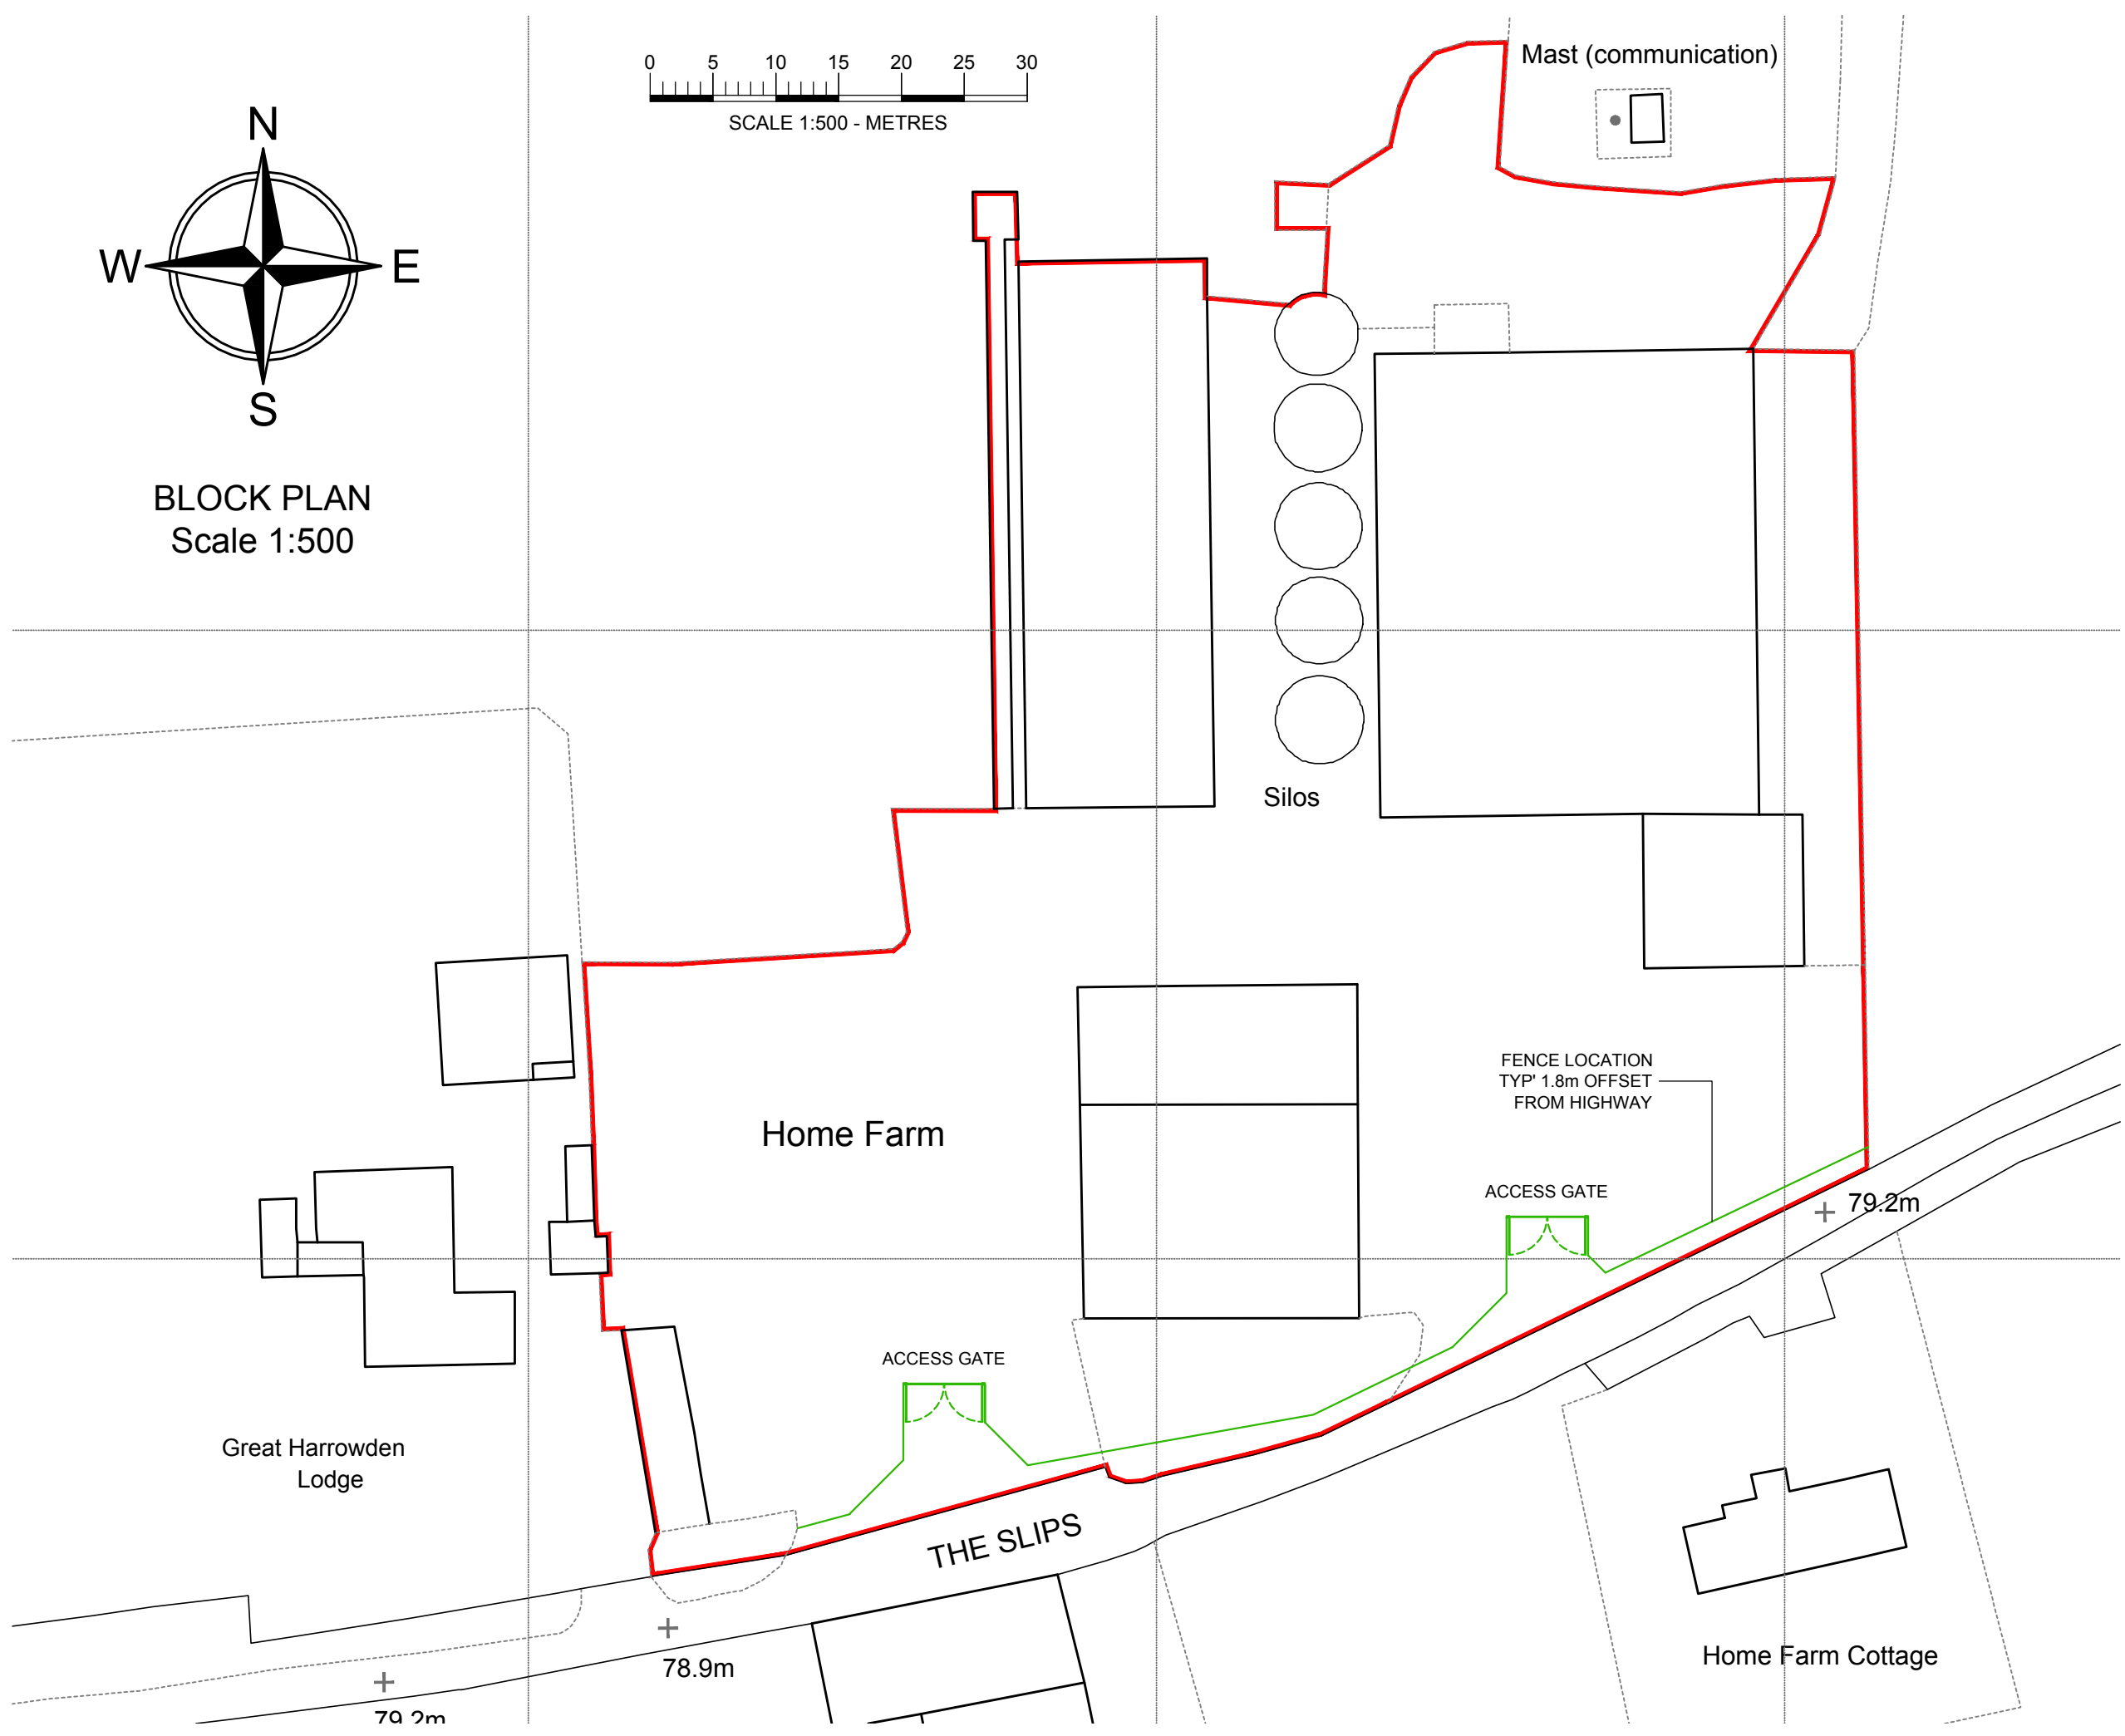


BLOCK PLAN
Scale 1:500

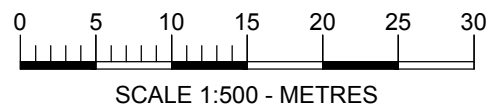

Address		
Home Farm The Slips Great Harrowden Northants NN9 5AE		
Title		
Proposed Fencing Block Plan		
Drawn	Date	Scale
TDO	June 2021	1:500 at A3
Drawing No.		
2106-02		
the drawing office services ltd tel: 01604 767771 email: info@drawingofficeservices.co.uk		