


SCALE BAR. 1:100

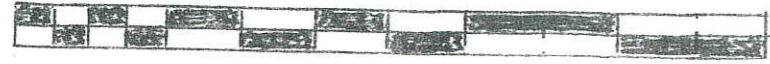

0

10M

P & ER
DEVELOPMENT CONTROL

REC'D 1- JUN 2021



SIDE VIEW. _____

REAR VIEW. _____

PLANMAN

BUILDING DESIGN SERVICES.

No 10 MILTON STREET, GOOLE, EAST YORKSHIRE. DN14 6EL.
TEL; 07901 792867. E-MAIL; planman50@yahoo.co.uk.

CLIENT: MR SELVAN JAYARAMA.

PROJECT; PROPOSED ALTERATIONS.
EXISTING ELEVATIONS (2 OF 2).

DWG No; MC4

DATE: 20.05.21

SCALE: 1:100