

SCALE BAR. 1:100



ELECTRICAL AND MECHANICAL SPECIFICATIONS.

PART 'P' ELECTRICAL COMPLIANCE.


ALL ELECTRICAL WORKS TO BE INSTALLED AND INSPECTED IN ACCORDANCE WITH THE REQUIREMENTS OF PART 'P' OF THE BUILDING REGULATIONS AND TESTED BY A 'COMPETENT PERSON.' A RELEVANT BS 7671 INSTALLATION TEST CERTIFICATE SHOULD BE ISSUED TO THE BUILDING CONTROL OFFICE UPON COMPLETION.

ALL SWITCHES AND SOCKET OUT LETS TO BE POSITIONED BETWEEN 450MM AND 1200MM ABOVE INTERNAL FINISHED FLOOR LEVEL.

INSTALL LOW WATTAGE LIGHTING THROUGHOUT.

INSTALL MAINS INTERLINKED FIRE AND SMOKE DETECTION TO ALL EXIT ROUTES AND INTERNAL THOROUGHFARES.

P & ER
DEVELOPMENT CONTROL
REC'D 13 JUL 2021

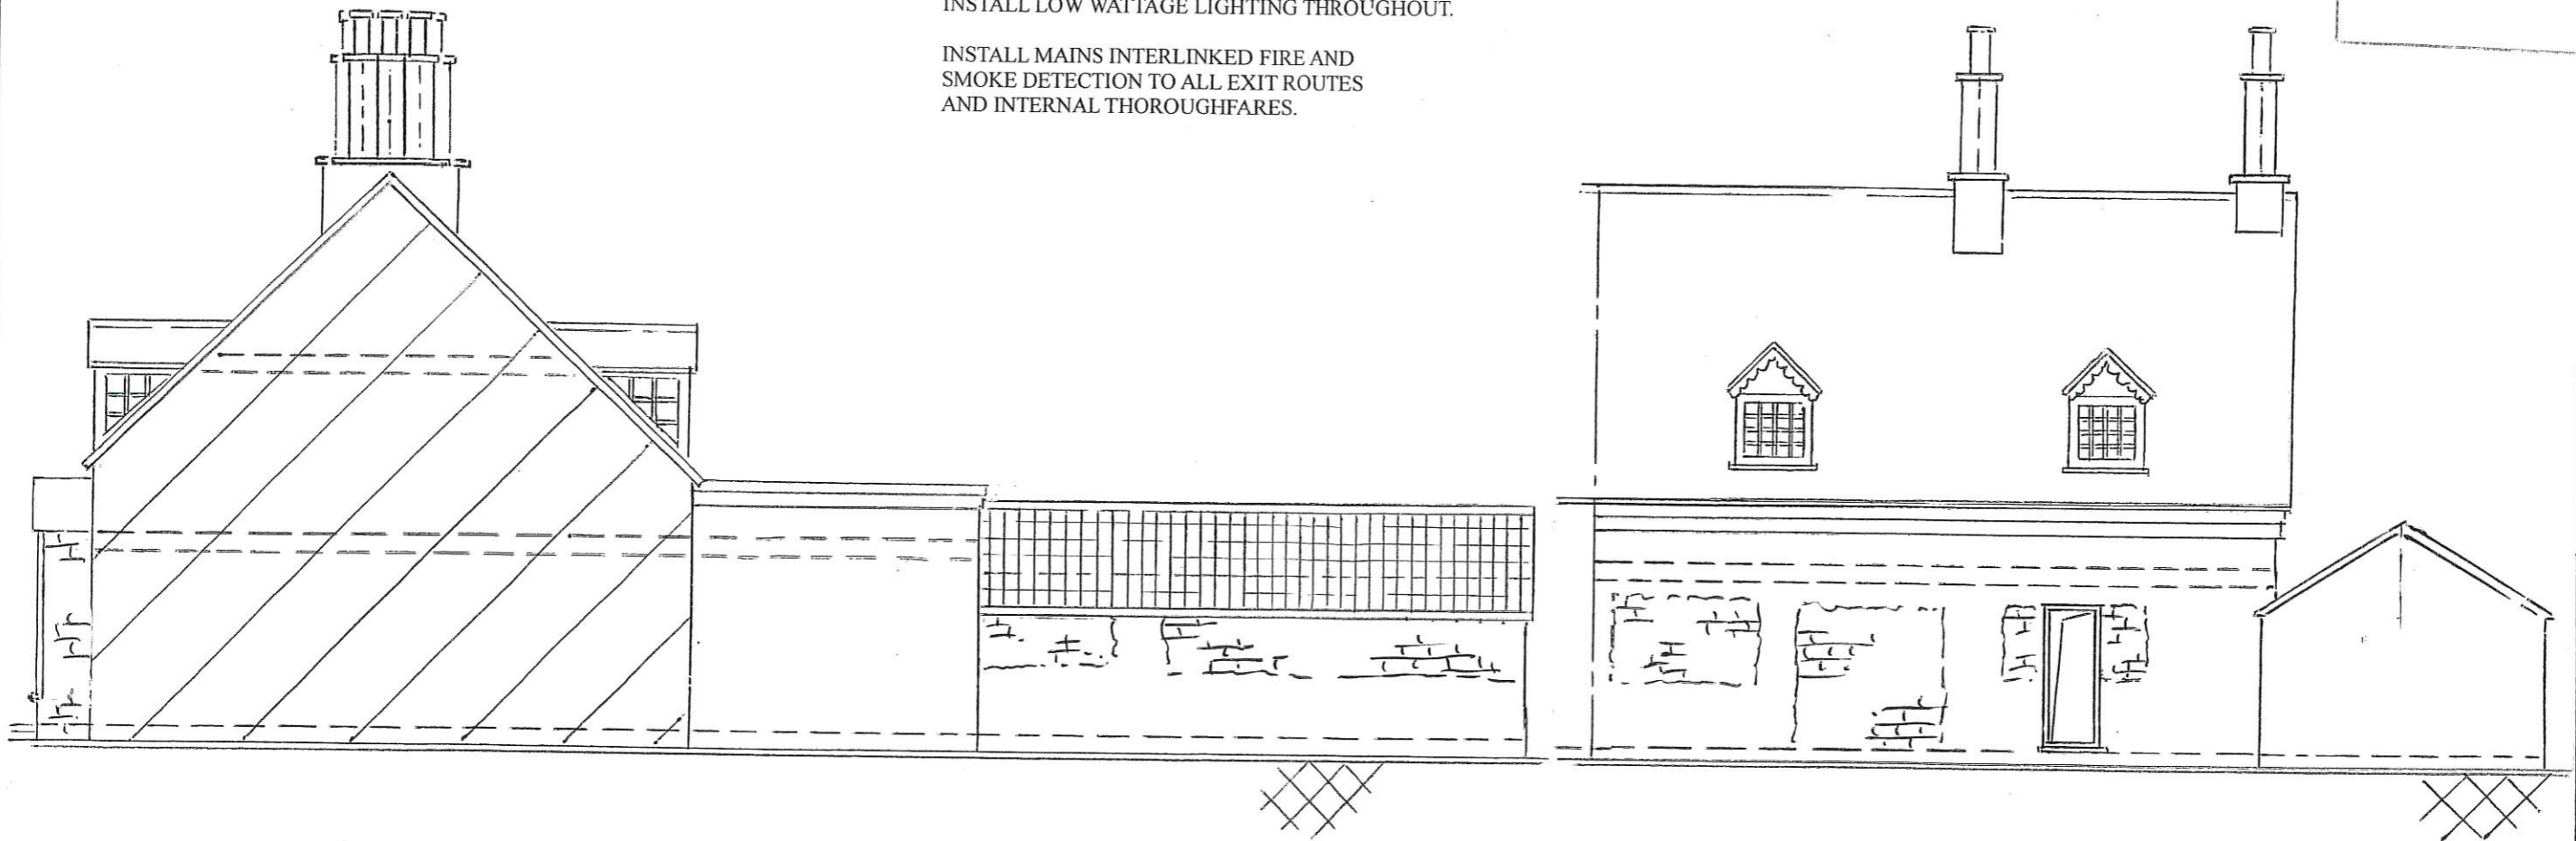

SIDE VIEW.

REAR VIEW.

PLANMAN

BUILDING DESIGN SERVICES.

No 10 MILTON STREET, GOOLE, EAST YORKSHIRE. DN14 6EL.
TEL; 07901 792867. E-MAIL; planman50@yahoo.co.uk.

CLIENT: MR SELVAN JAYARAMA.

PROJECT; PROPOSED ALTERATIONS.
PROPOSED ELEVATIONS (2 OF 2).

DWG No; MC4A

DATE: 20.05.21

SCALE: 1:100