
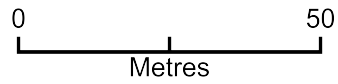


11C Broadmoor Road Swindon

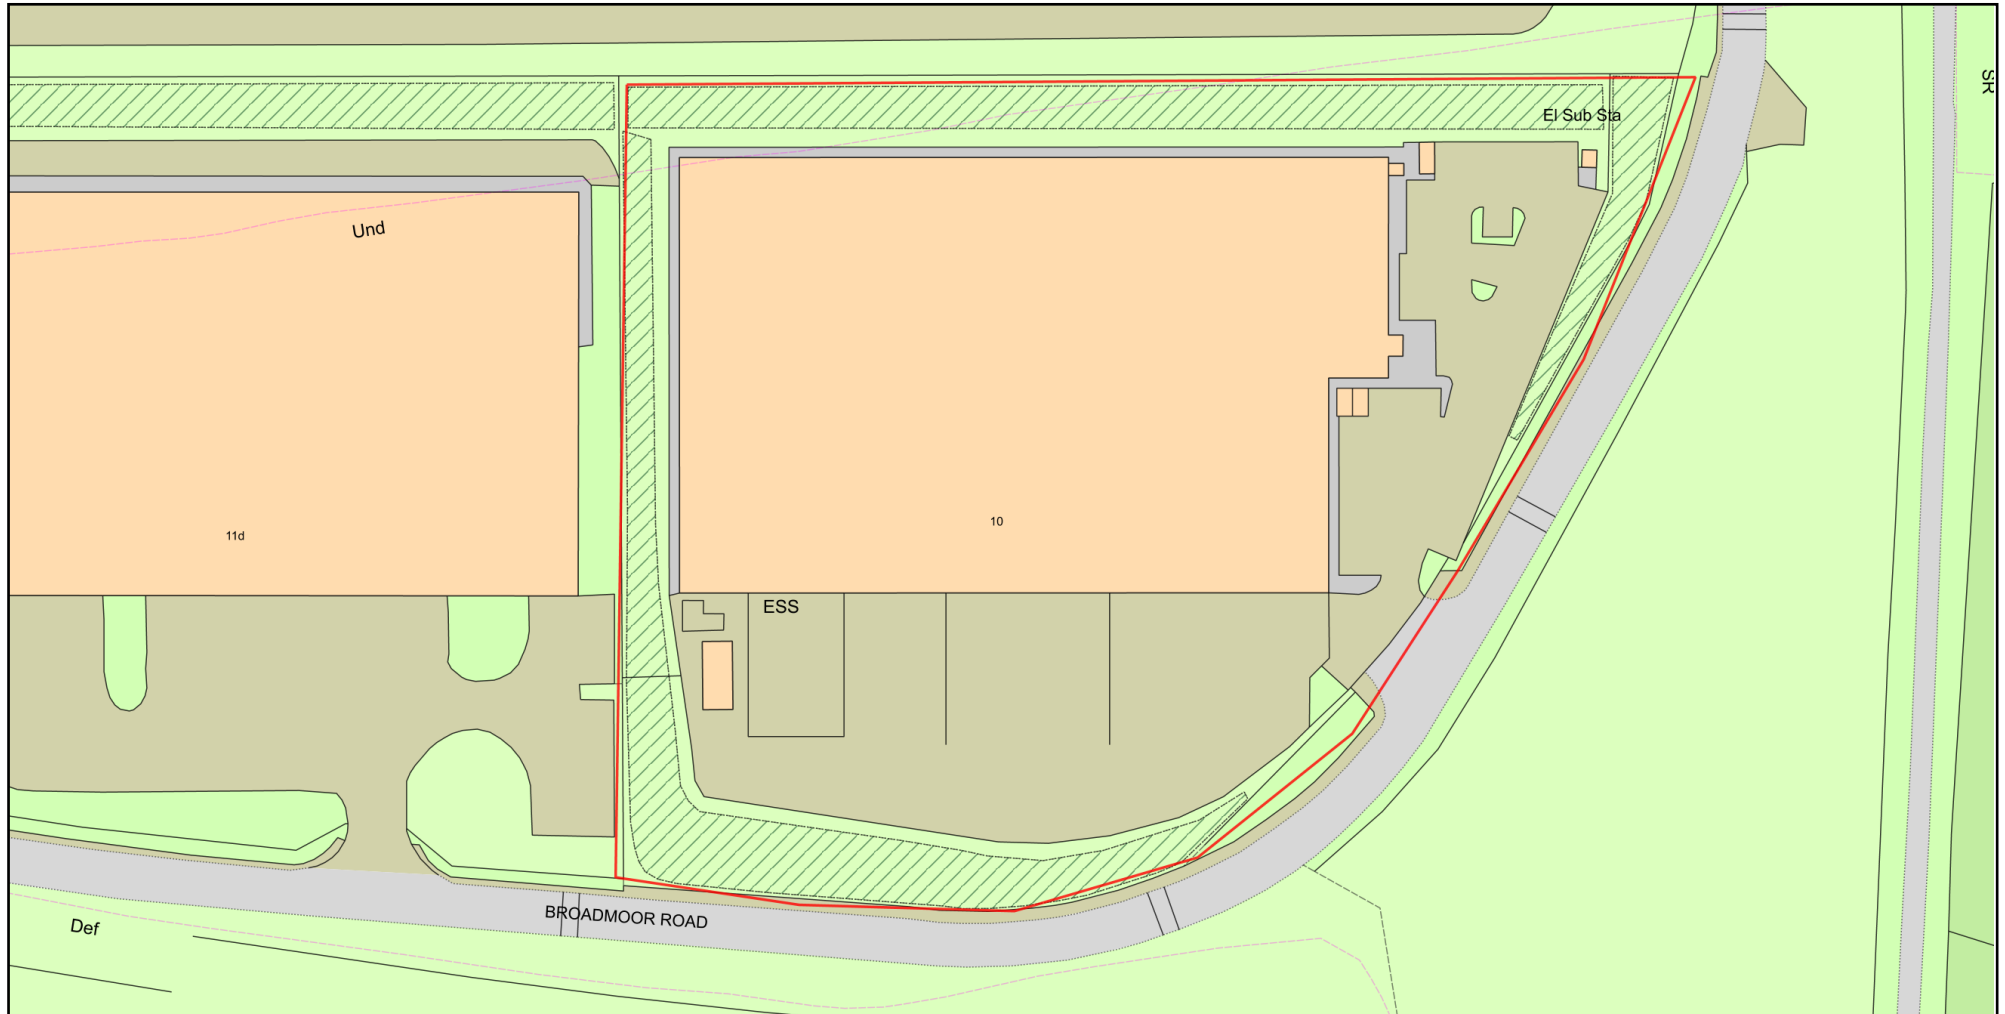

ReQuestaPlan

Plan Produced for: Section 73 Application

Date Produced: 09 Jul 2021

Plan Reference Number: TQRQM21190145849123

Scale: 1:1250 @ A4

© Crown copyright and database rights 2021 OS 100042766