



GENERAL NOTES:

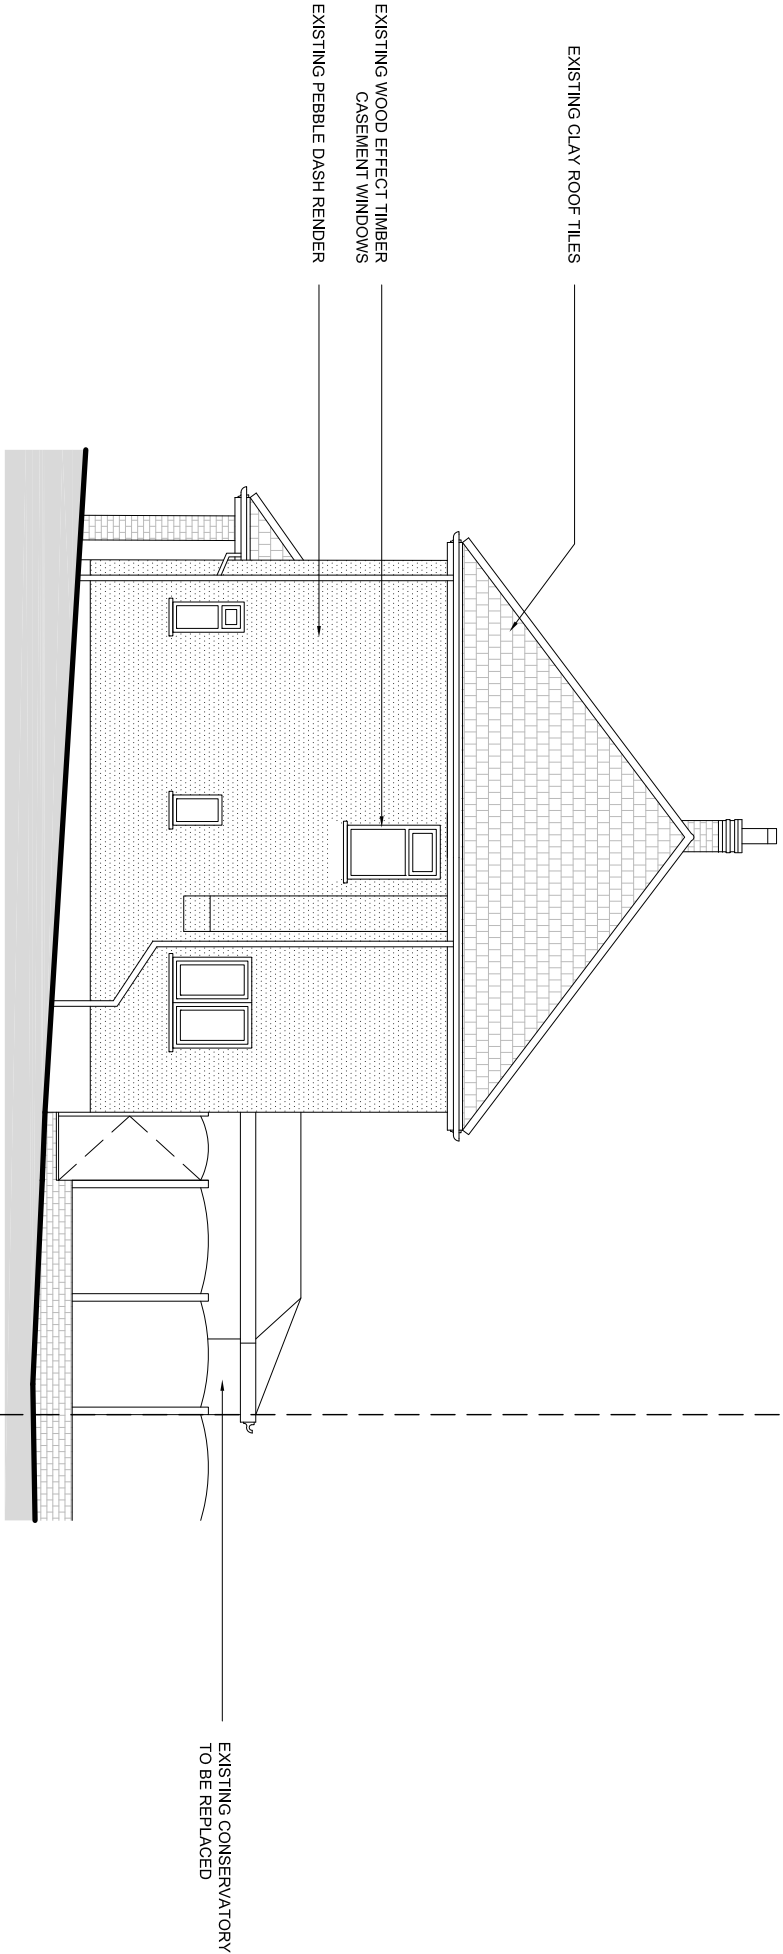

1  
EXISTING SIDE ELEVATION  
1:100

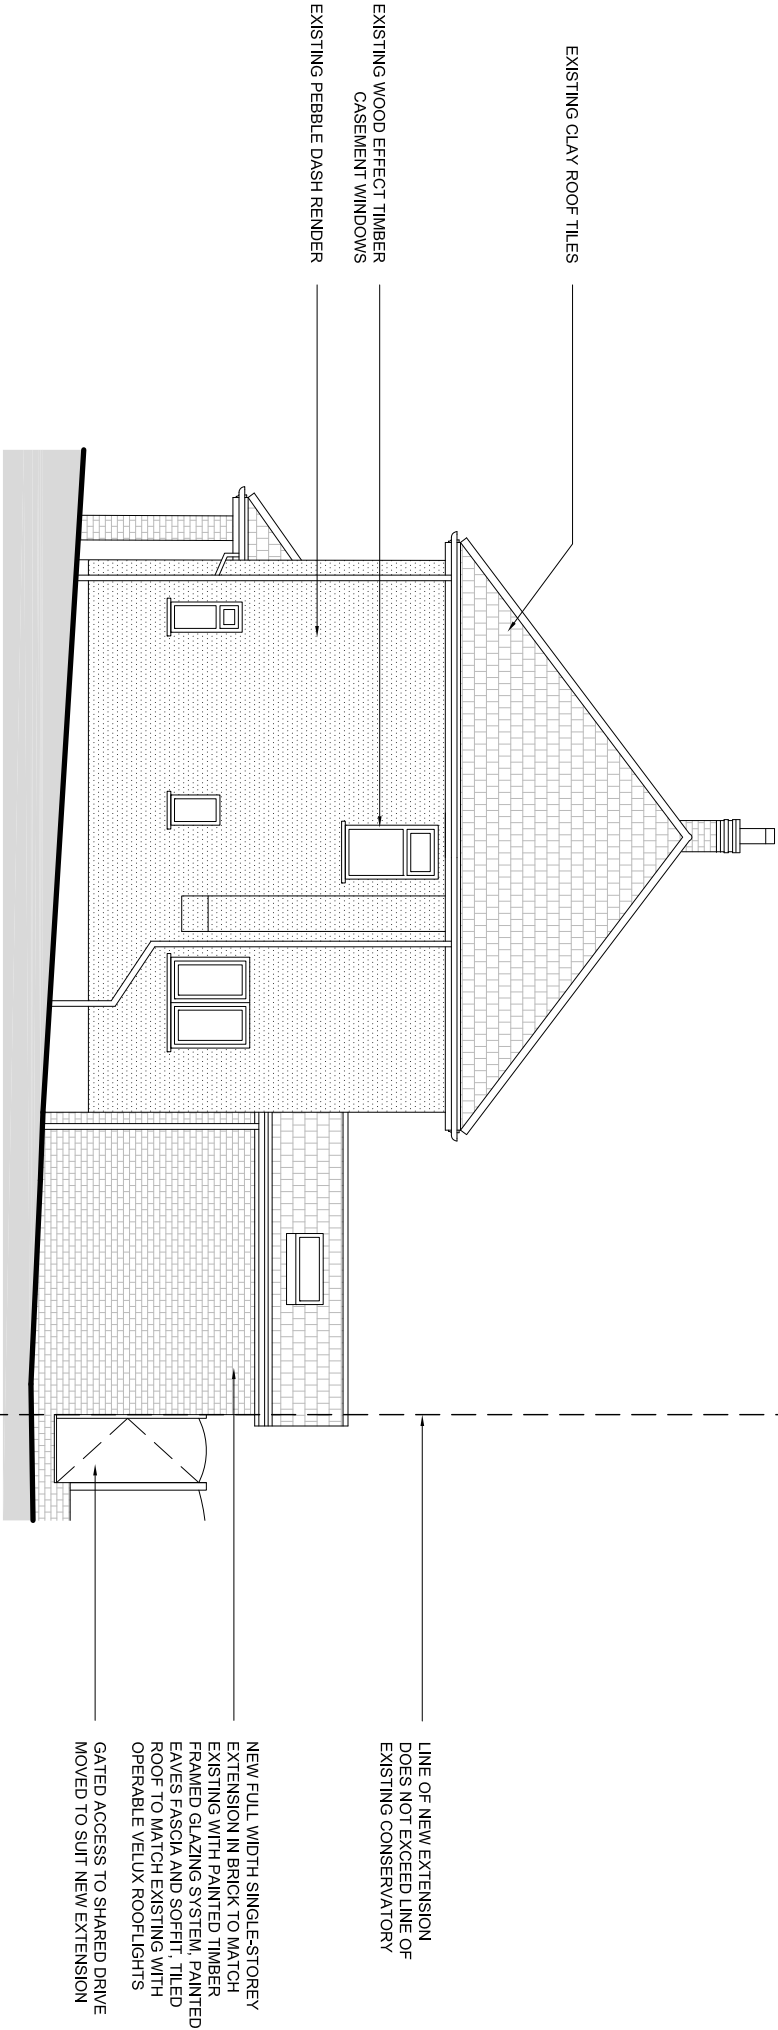

2  
PROPOSED SIDE ELEVATION  
1:100



GENERAL NOTES:			
P1 XX.XX.XX CLOPUD		RC	
REV	DATE	NOTES	DR
DRAWING STATUS			
CLOPUD			
CLIENT			
JOANNE LING			
PROJECT			
30 CHANTRY WAY BILLERICAY, CM11 2AT			
DRAWING TITLE			
EXISTING & PROPOSED SIDE ELEVATION			
SCALE		SHEET SIZE	
1:100		A3	
DRAWING NO			REVISION
30CW-201			P1