



south elevation

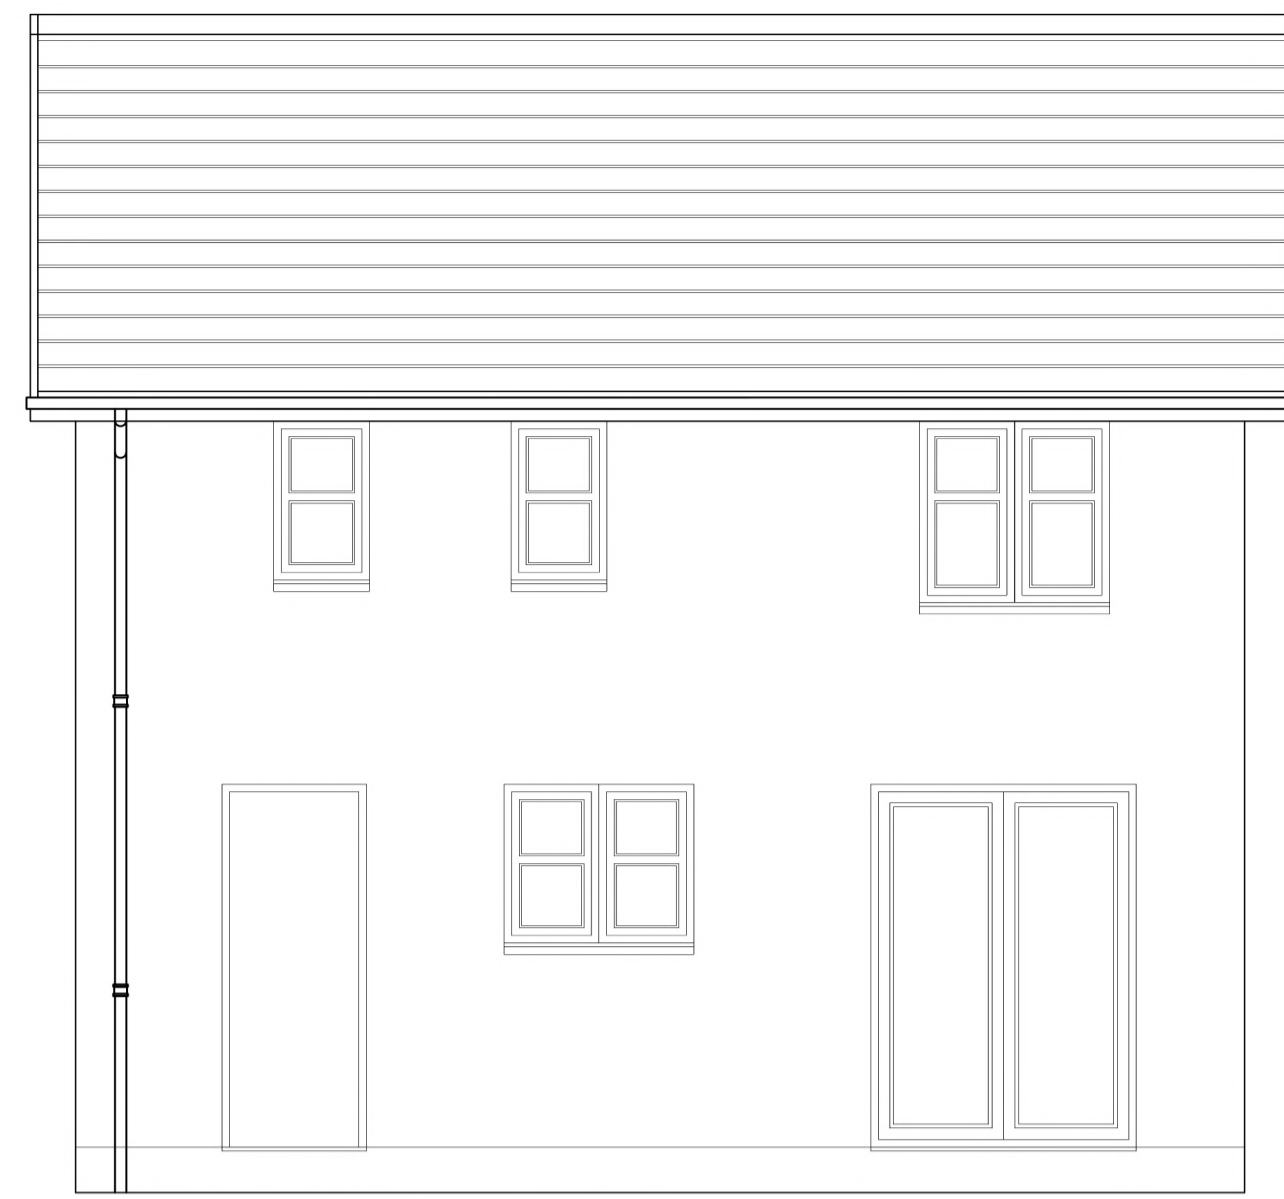


east elevation

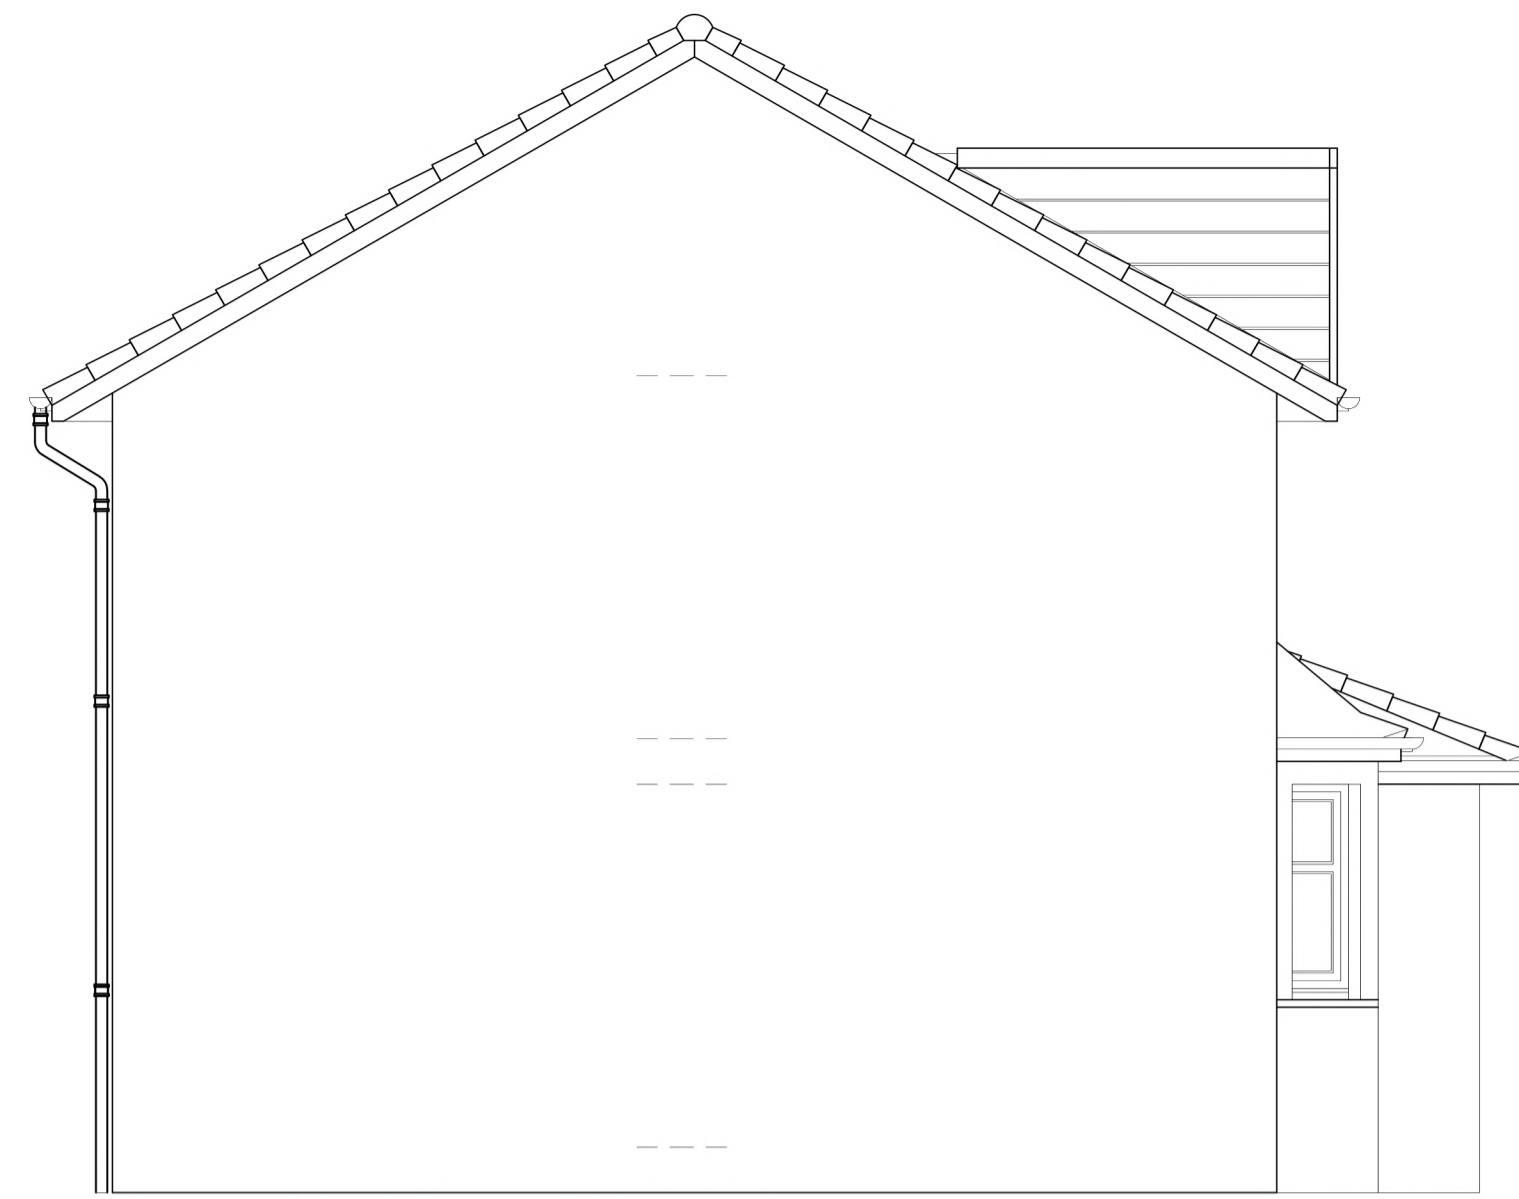


north elevation





west elevation

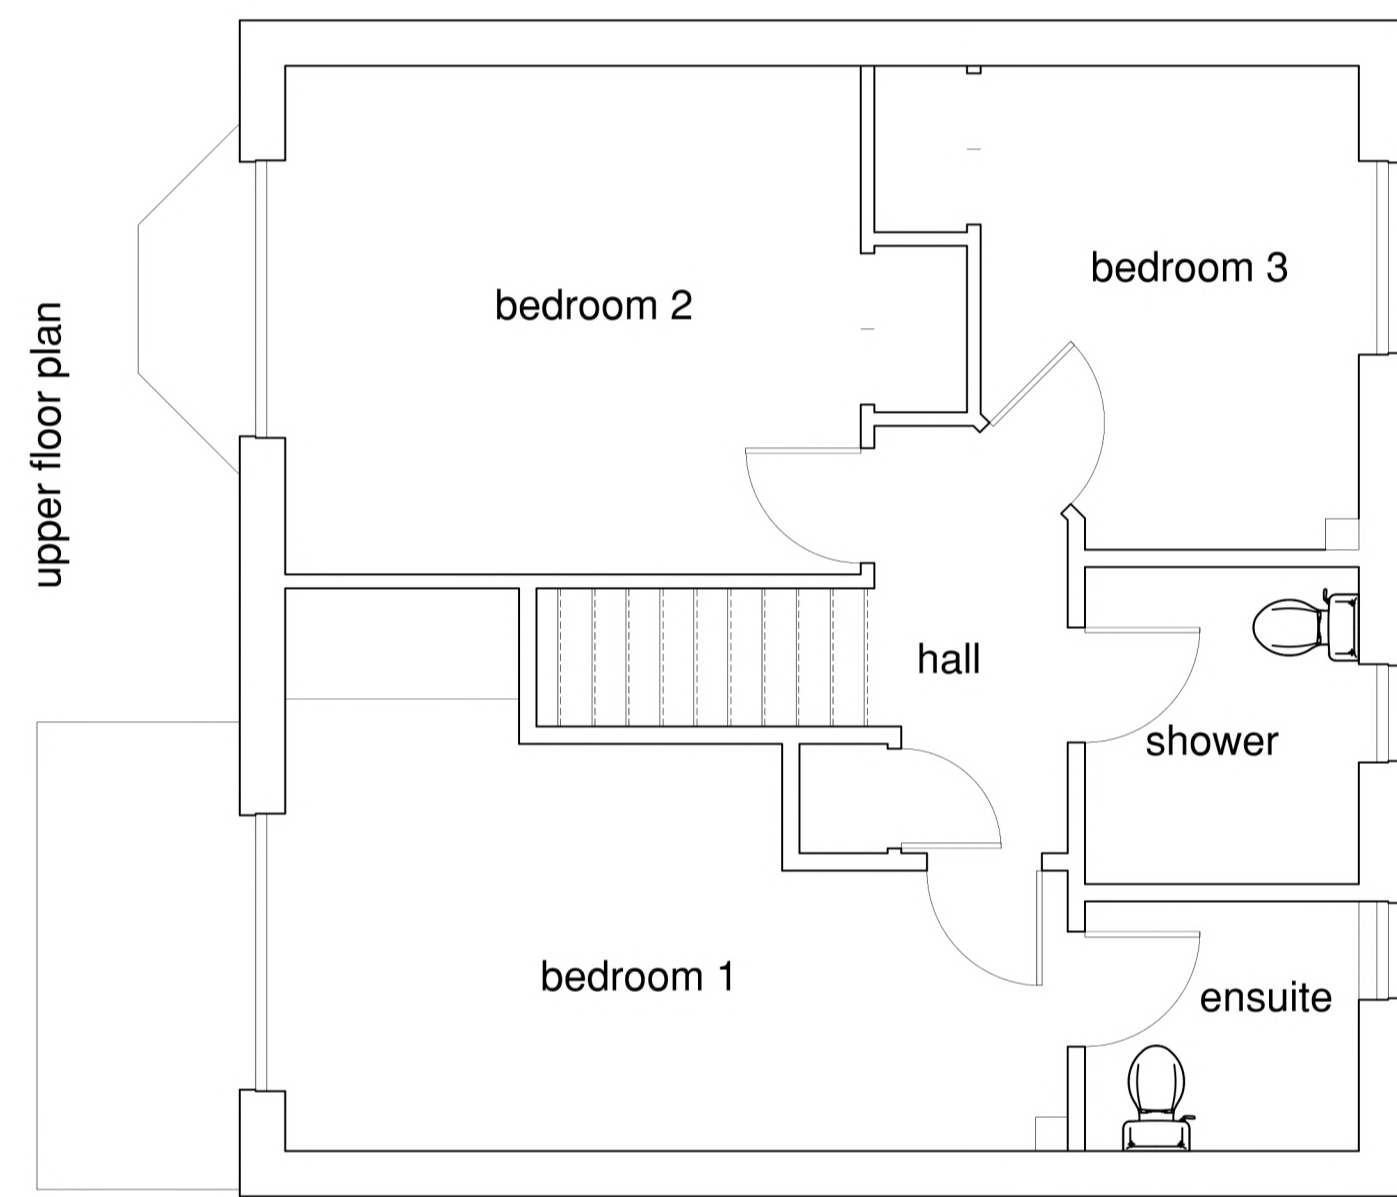


upper floor plan

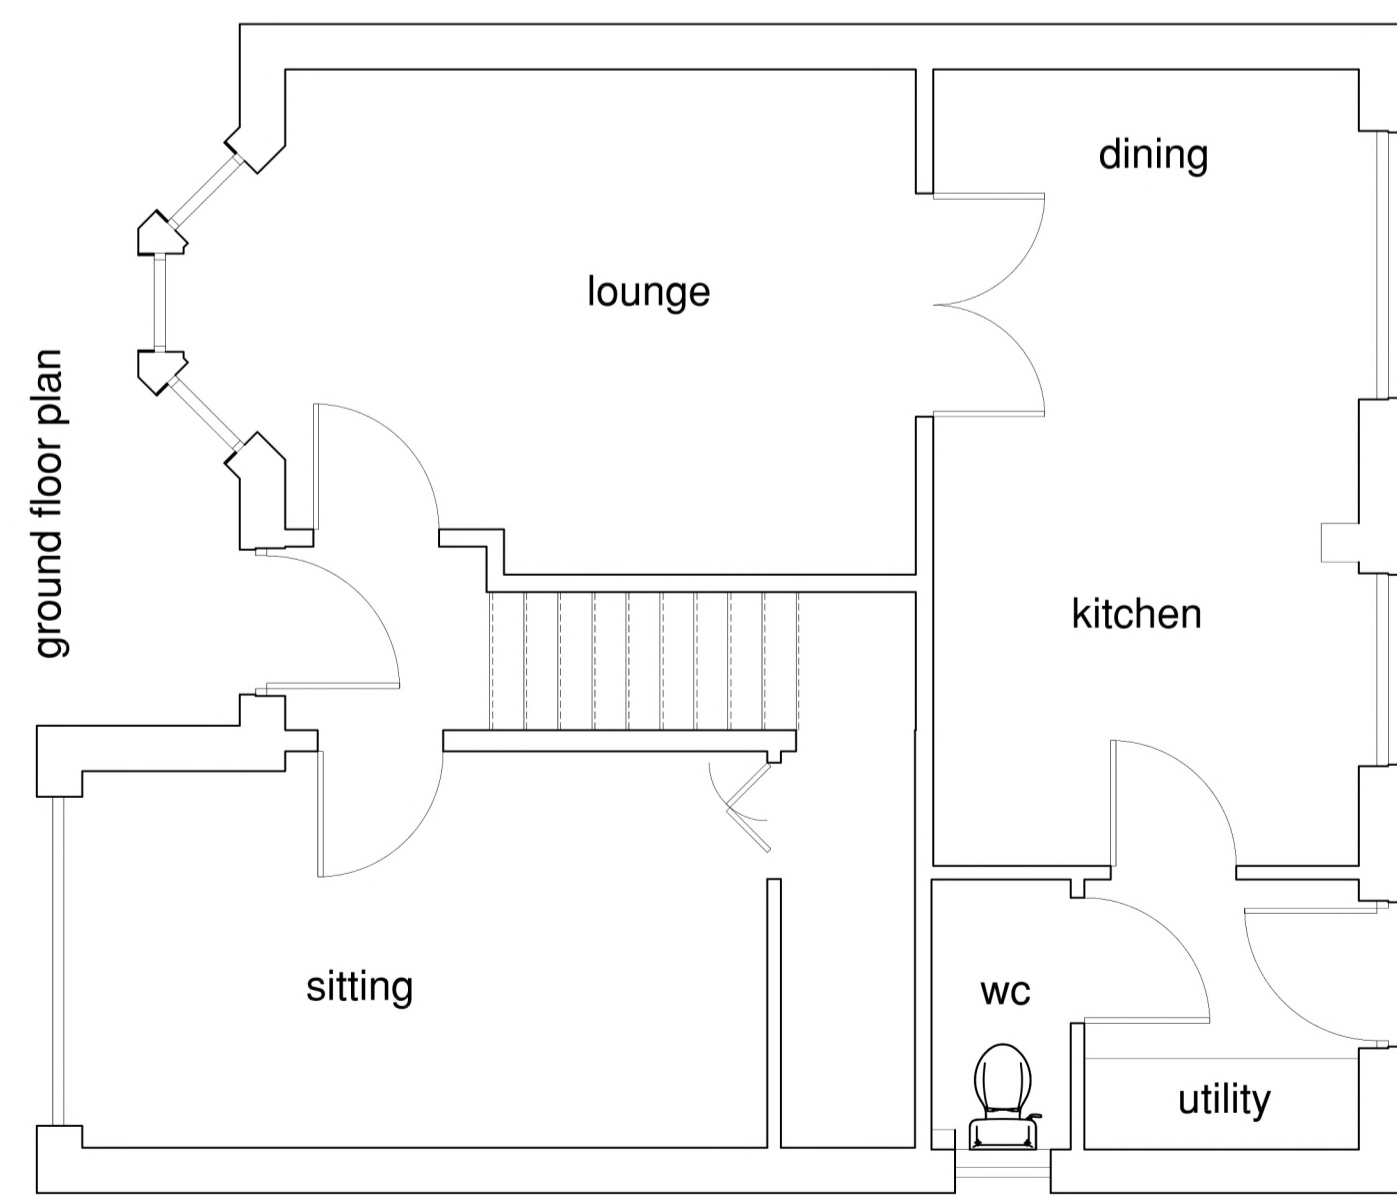

ground floor plan

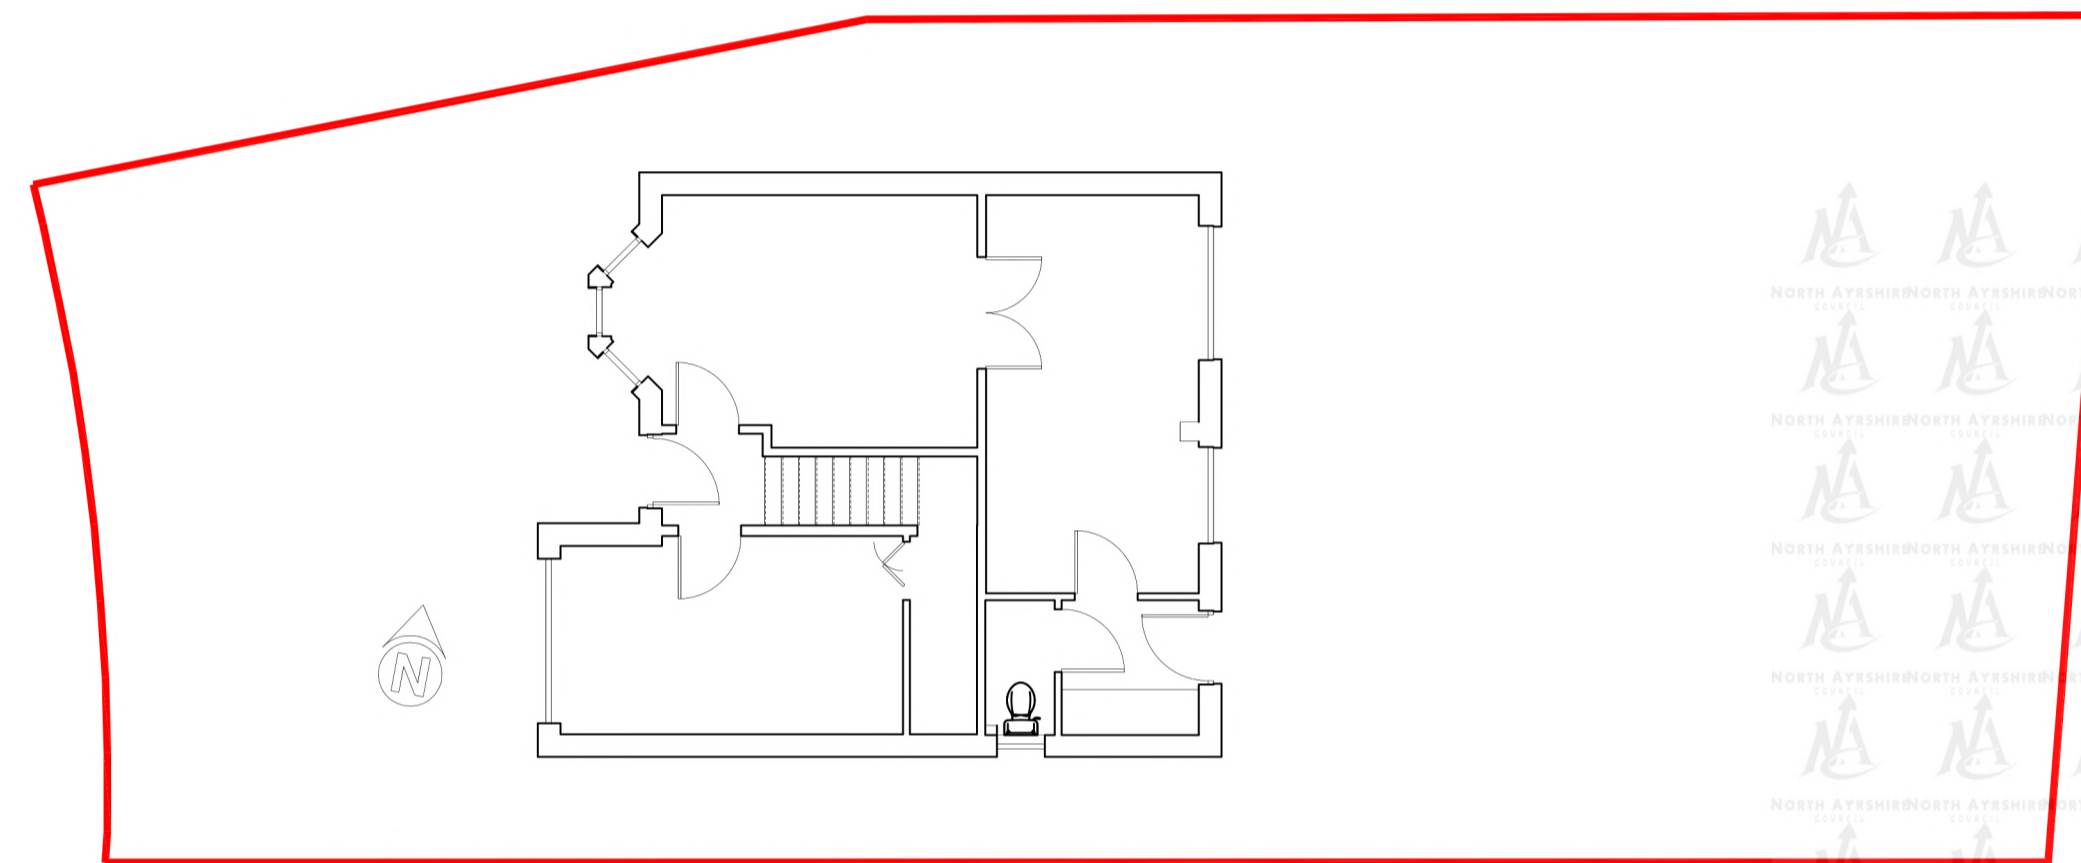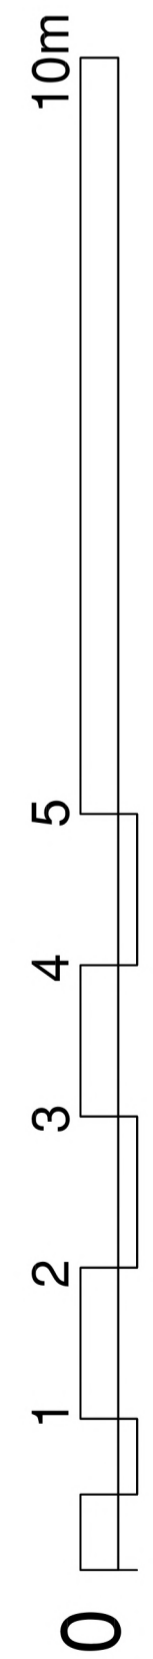

site plan 1:100 scale @ A1

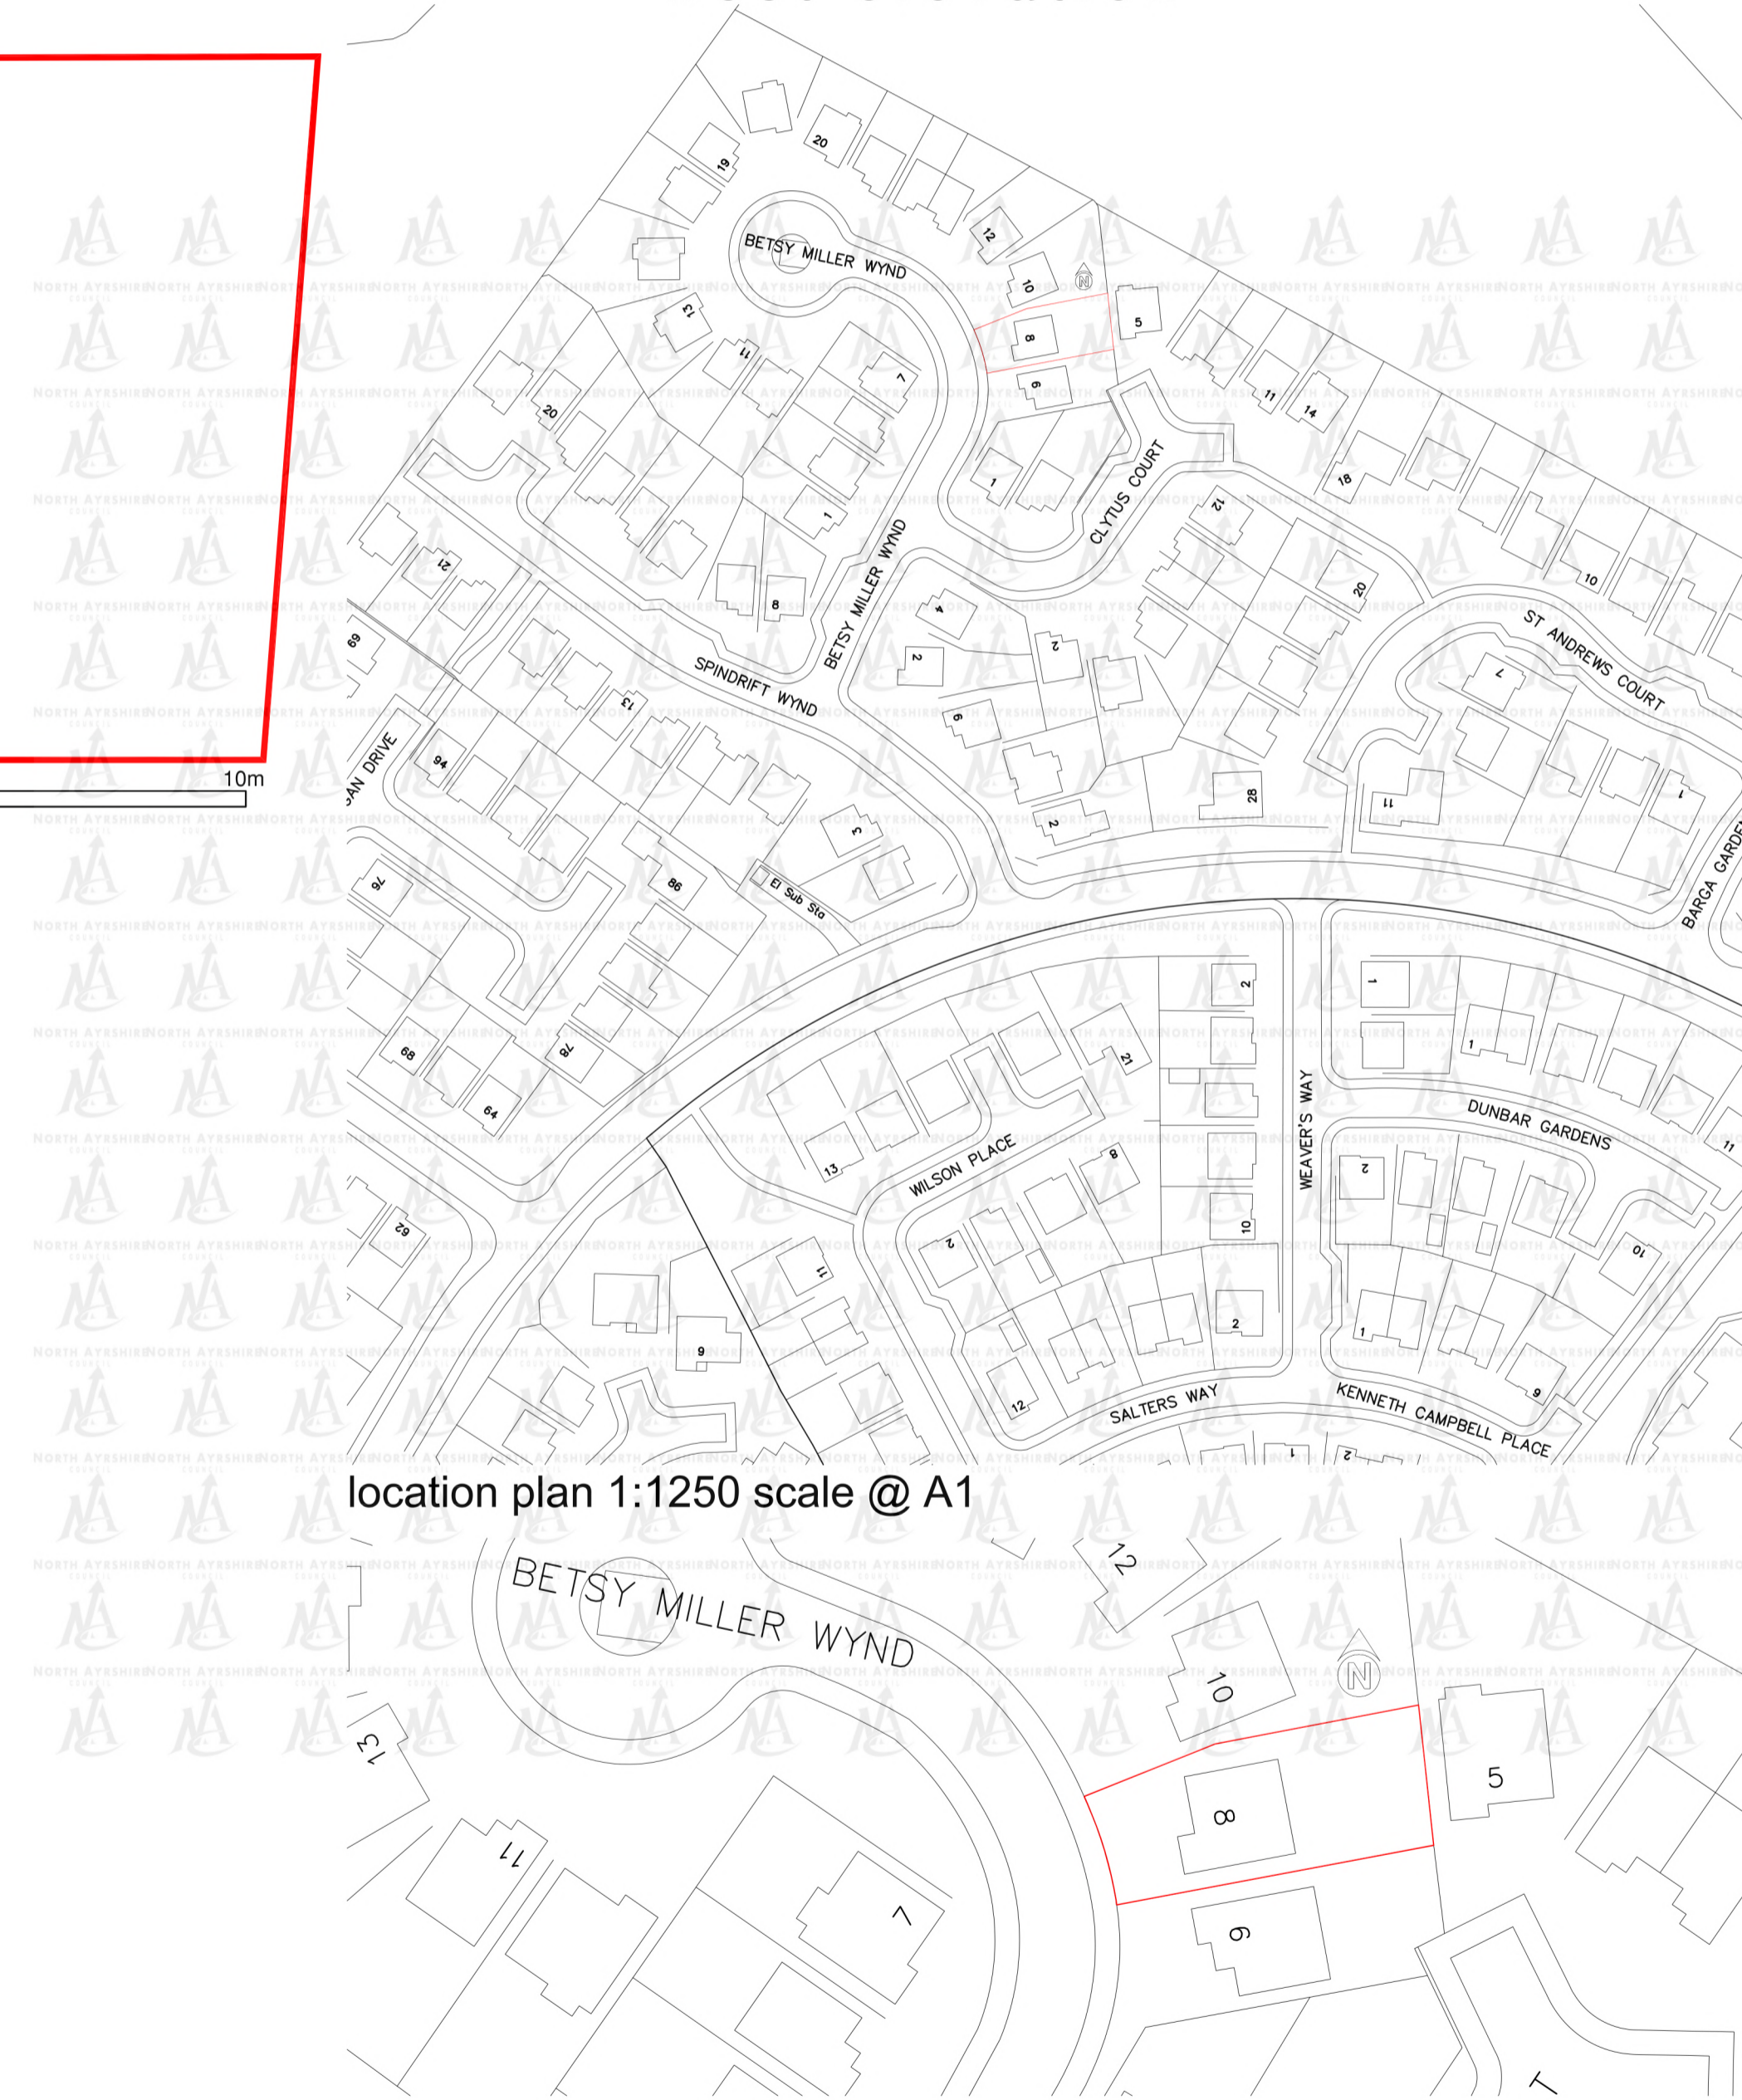

location plan 1:1250 scale @ A1

block plan 1:500 scale @ A1

Alteration & Extension to Dwelling As Existing

adnr
architecture & design
07780 666 716 info@adnr.co.uk www.adnr.co.uk
inspire - create - visualise - detail

Rev	Date	Description	Name
This drawing is issued for the purpose of the status indicated below only:			
<input type="checkbox"/>		Preliminary	
<input type="checkbox"/>		For Approval	
<input checked="" type="checkbox"/>		Planning Submission	
<input type="checkbox"/>		Warrant Submission	
Alteration and extension to dwelling 8 Betsy Miller Wynd KA21 6GD			DO NOT SCALE THIS DRAWING Client - mr & mrs g mcdonald Scale - @ A1 sheet - 1:50 @ A3 sheet - 1:100 Drawn - NR Date - 02.07.21
ADNR Architecture & Design Inspire - Create - Visualise - Detail			ADNR 639 -002

This drawing is solely for the purposes of obtaining planning/building warrant approval. The drawing may be suitable for constructional purposes but it may be necessary to augment/amend this information for this purpose. No liability will be accepted for any omission on this drawing should the drawing be used for constructional purposes.