



south elevation




east elevation

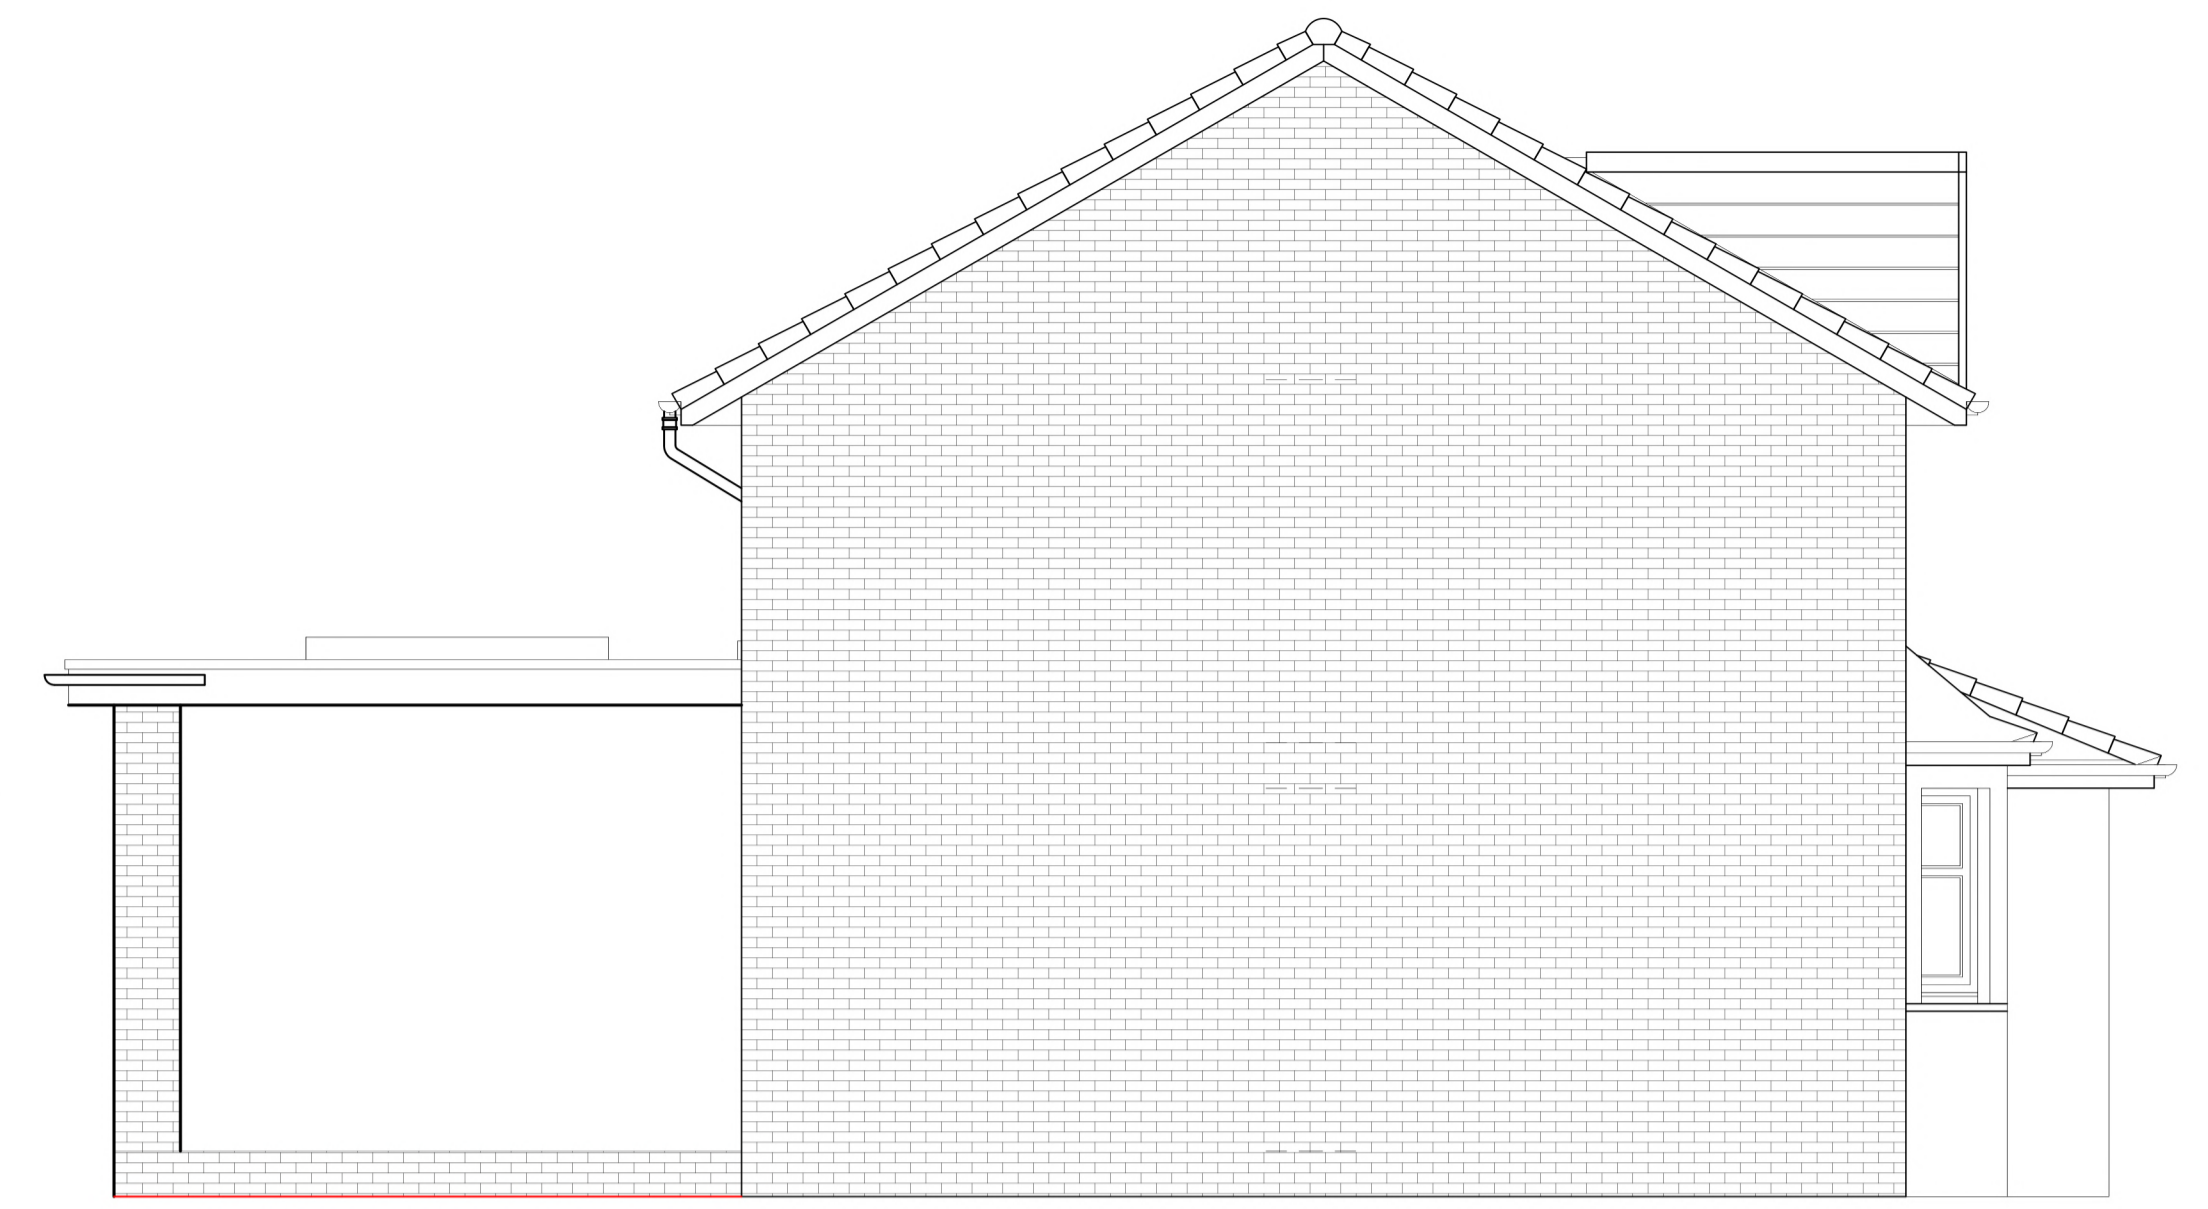


north elevation

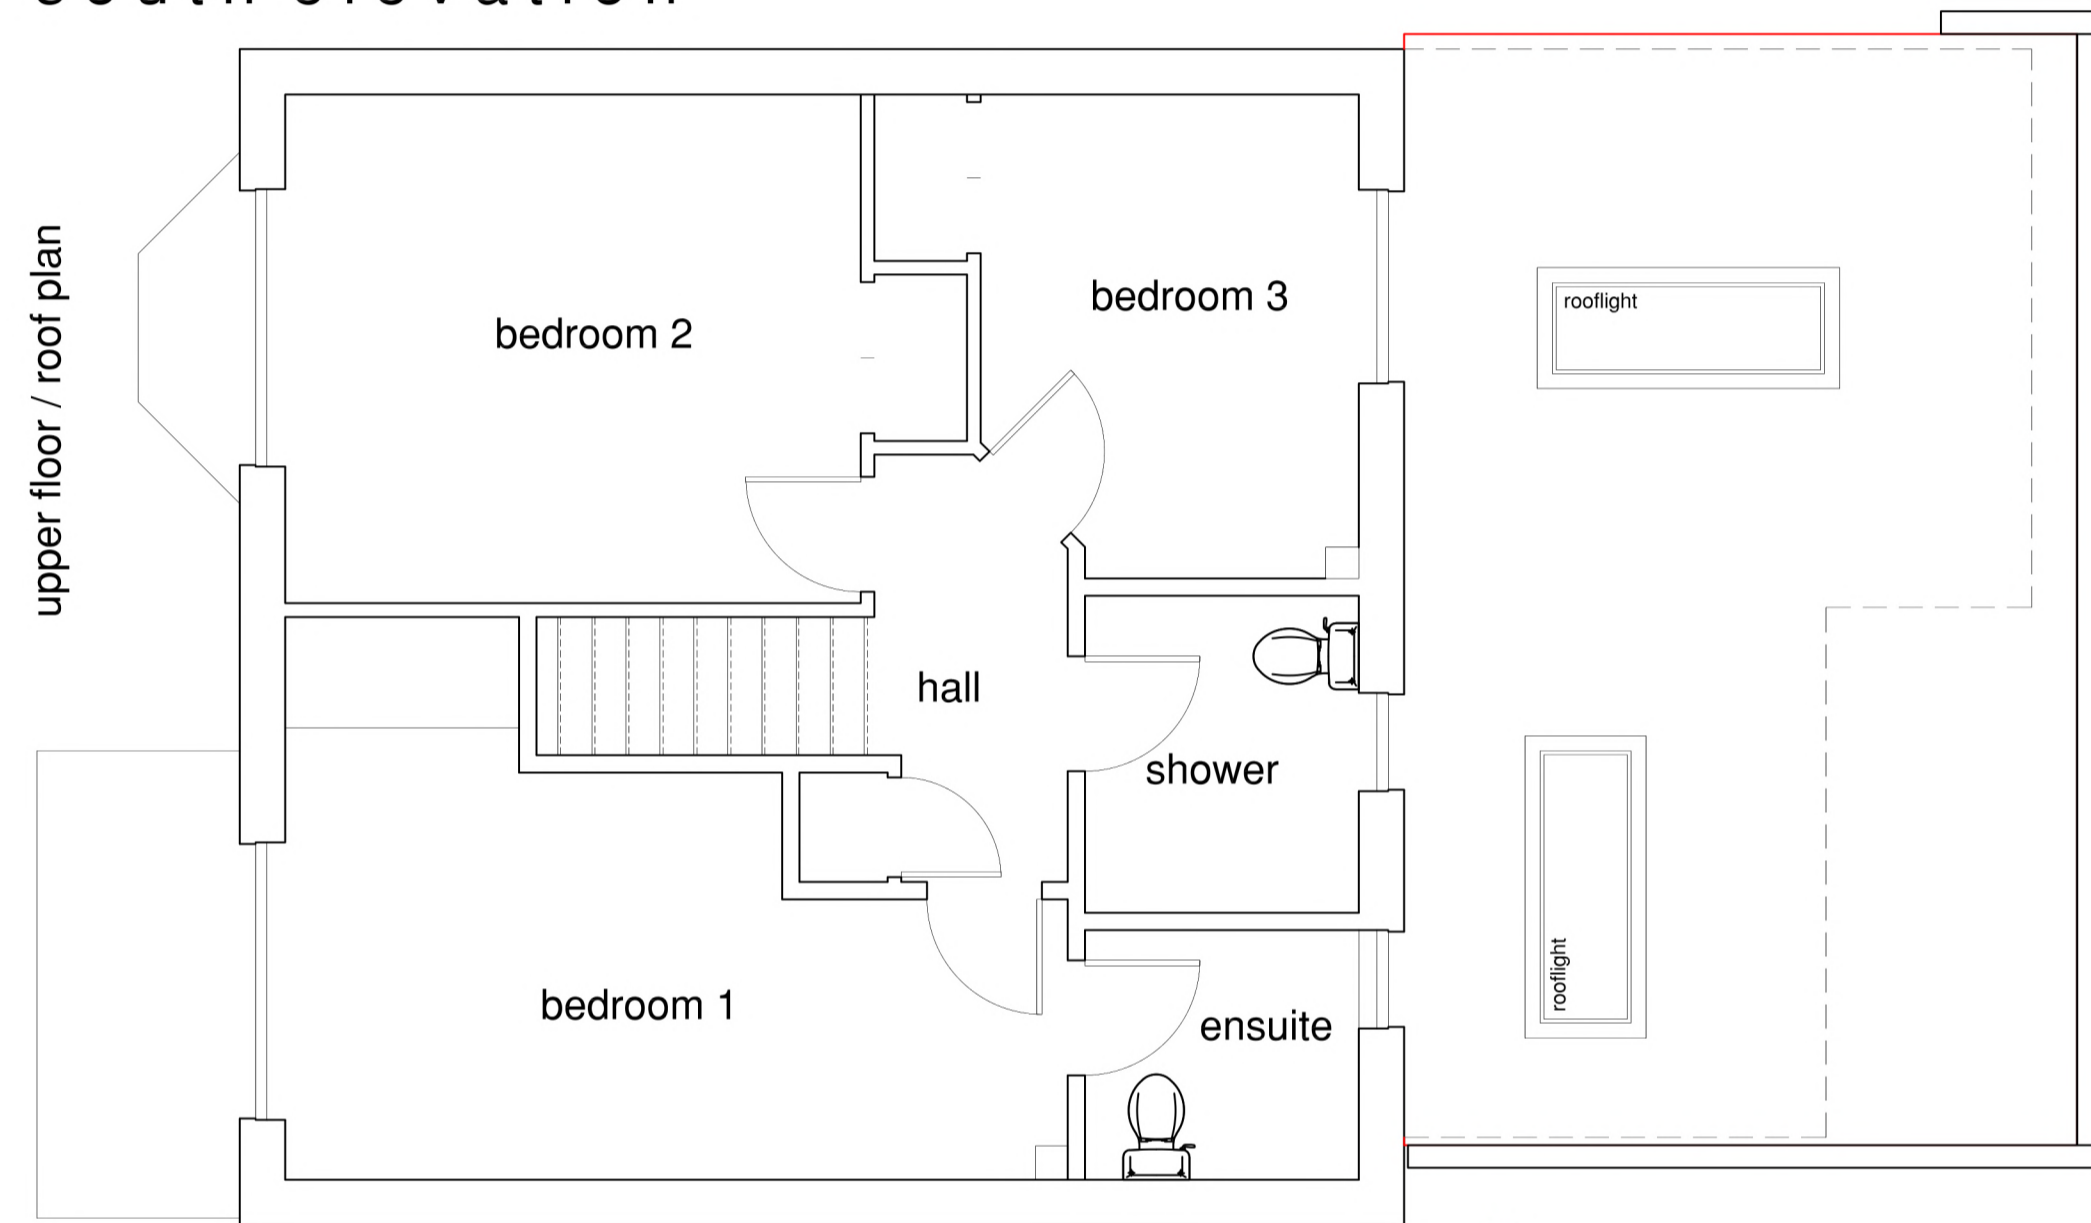


upper floor / roof plan

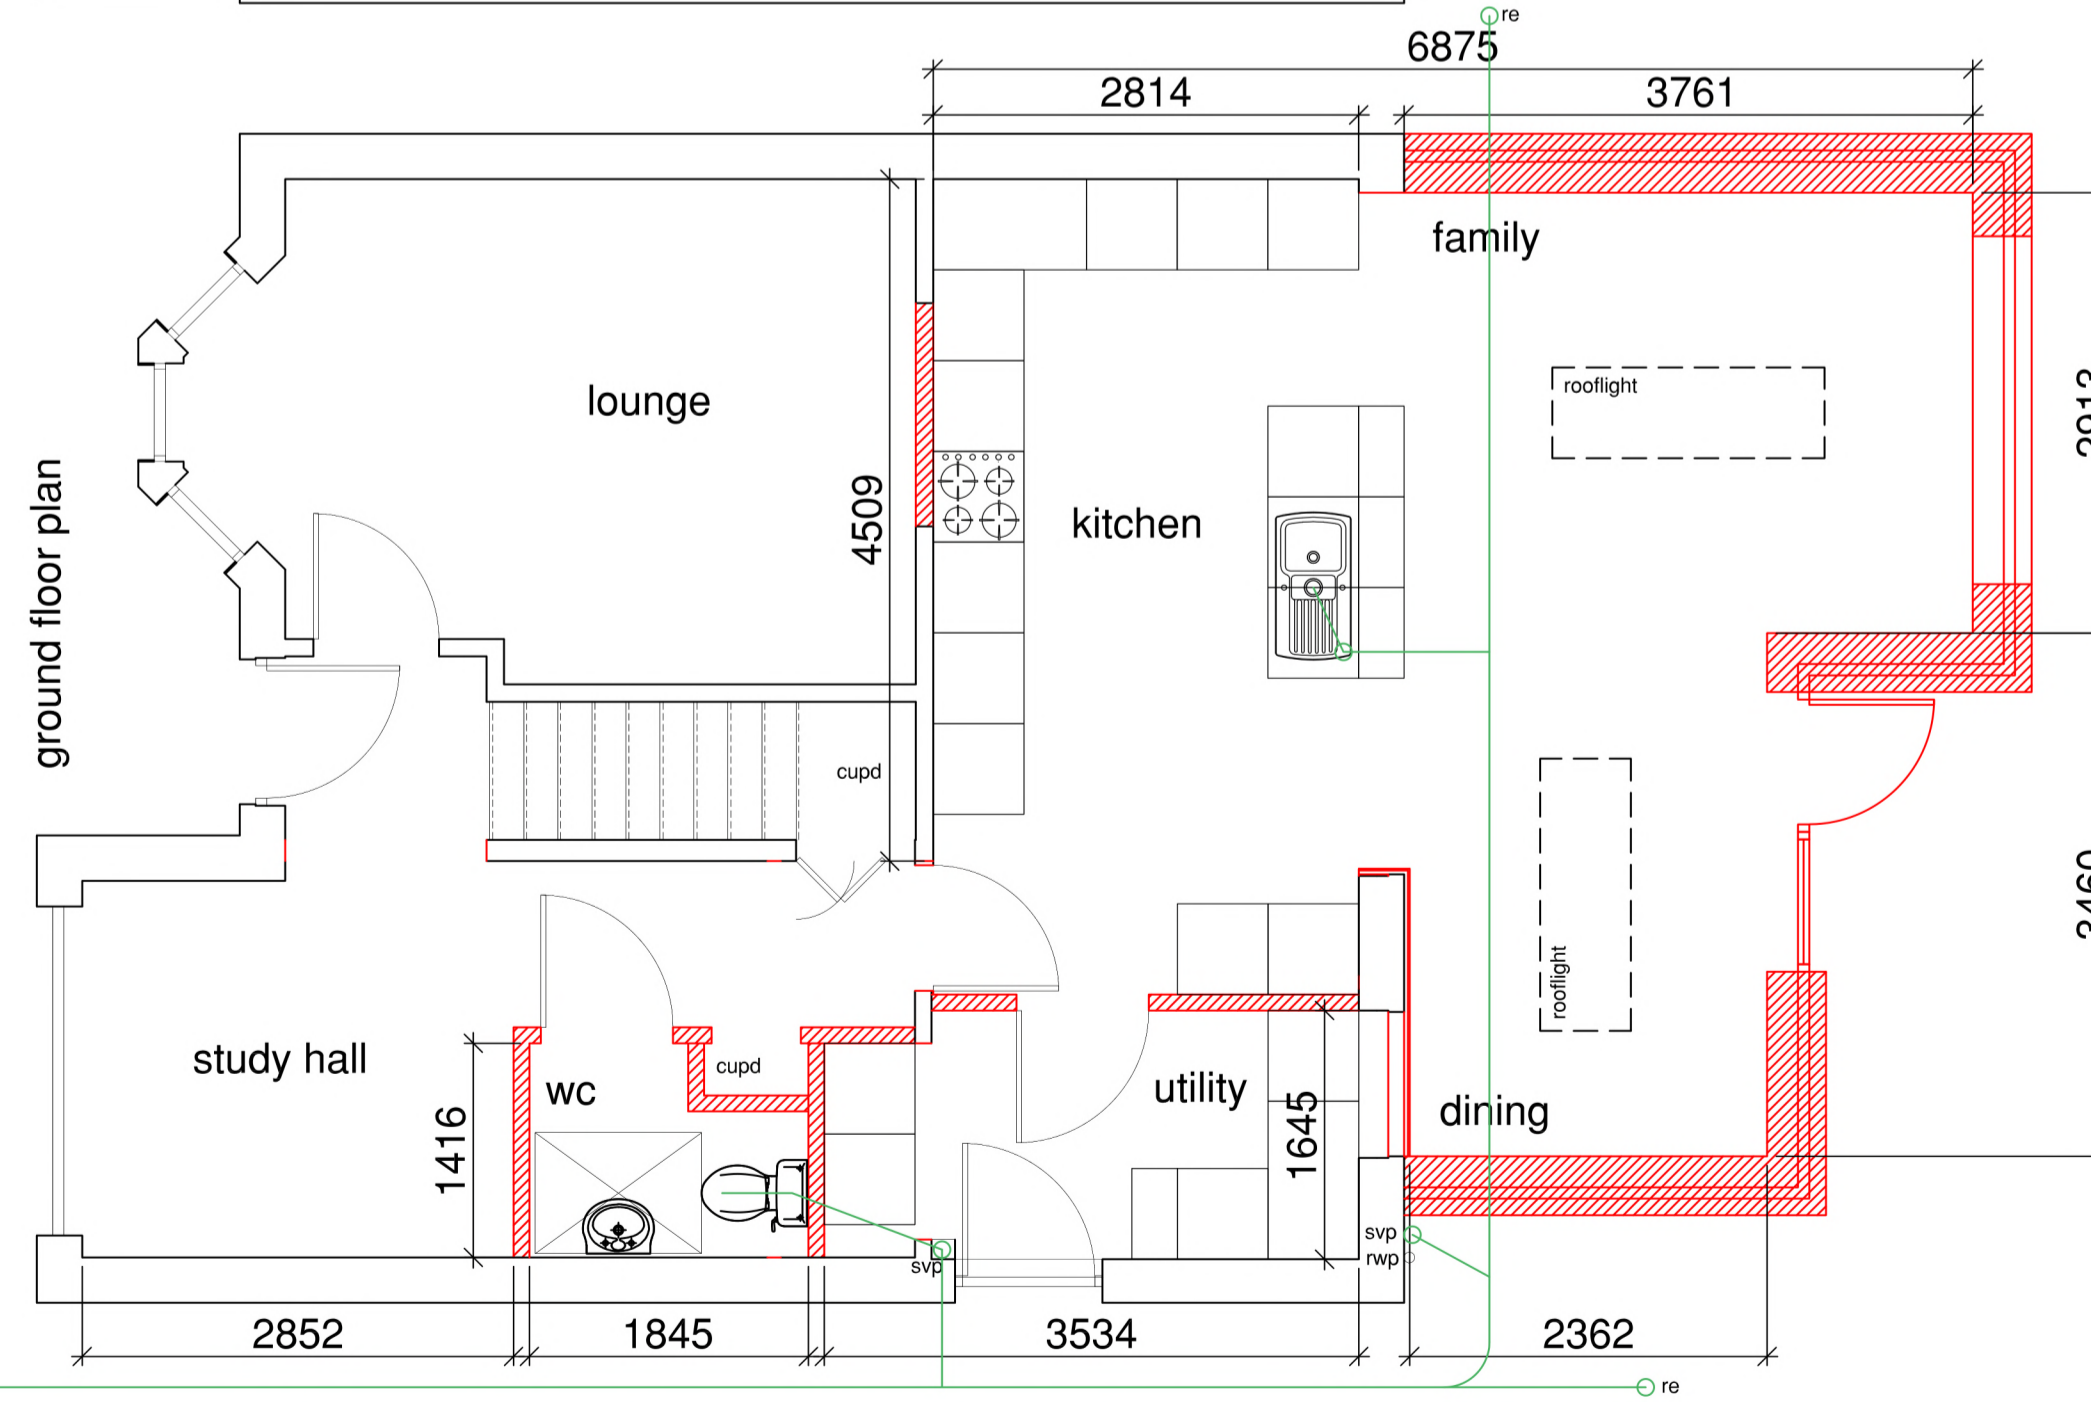


ground floor plan

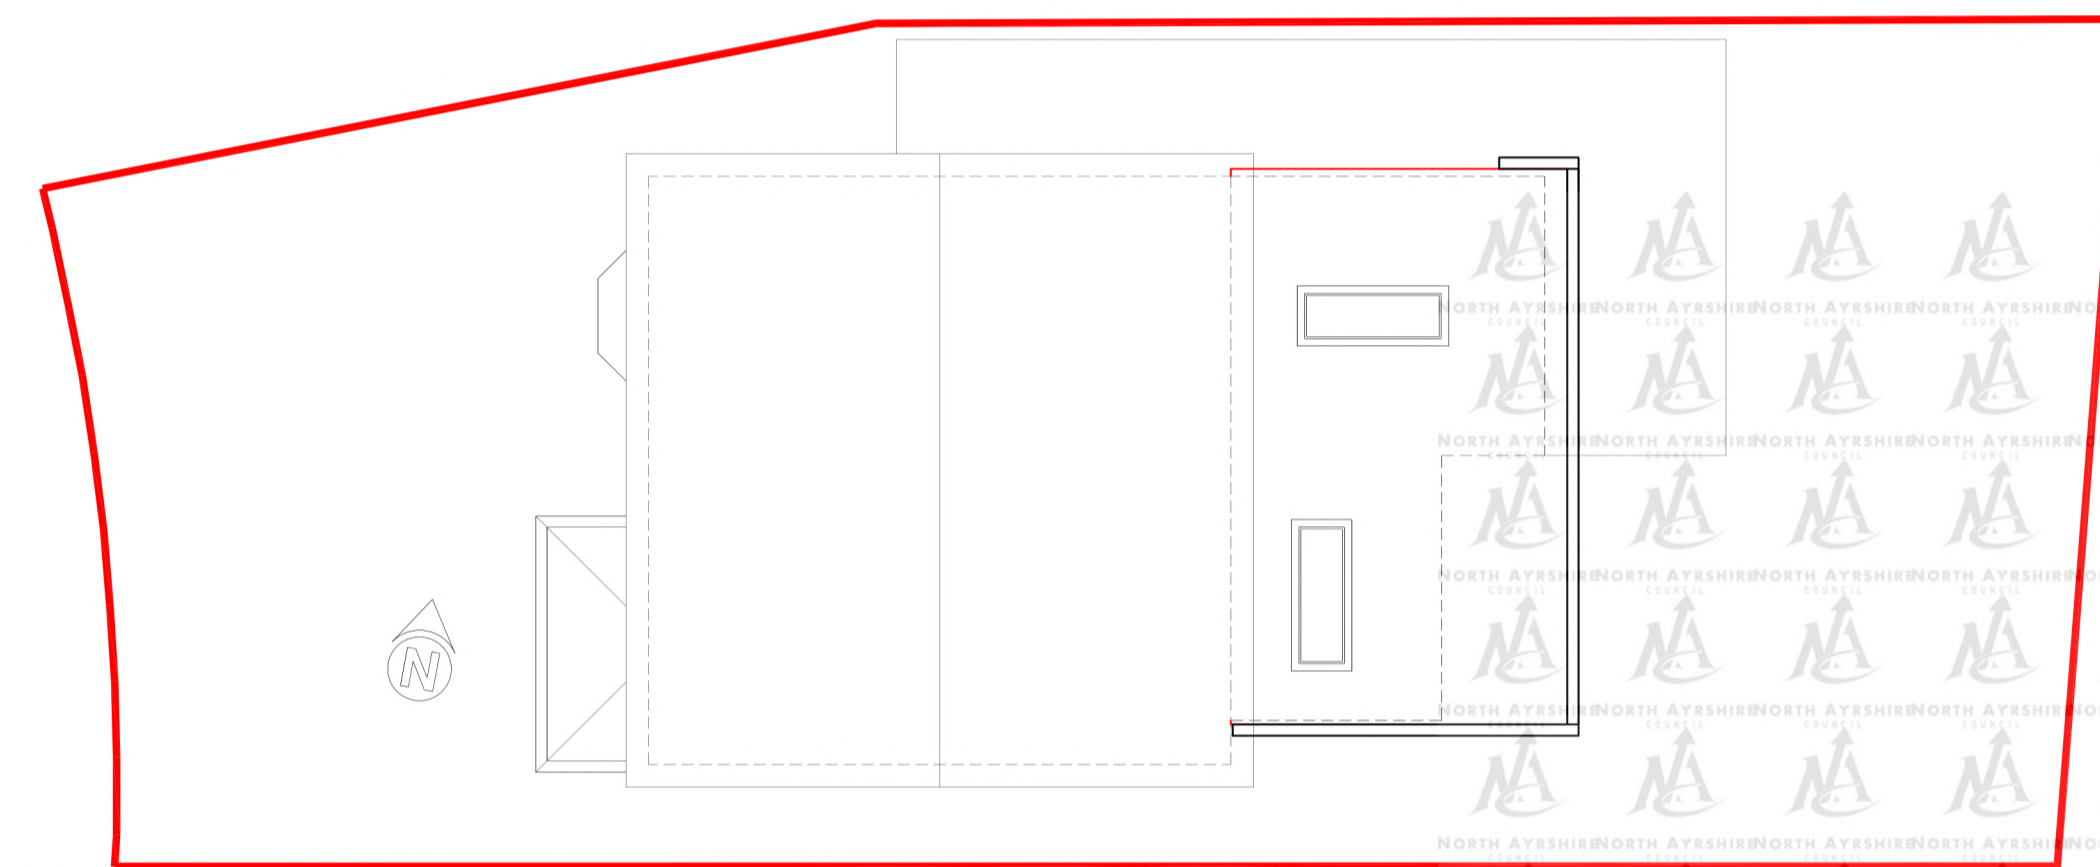

site plan 1:100 scale @ A1

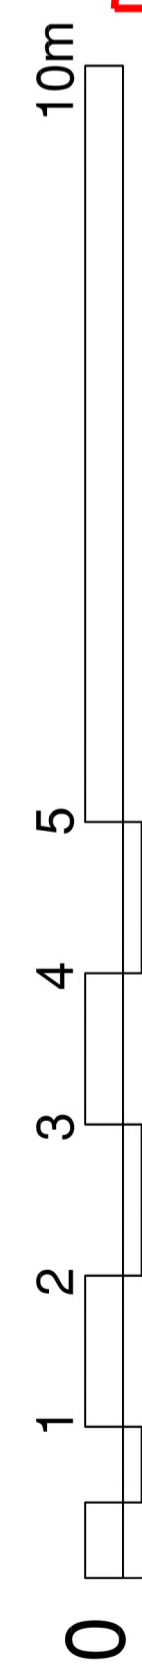

- ROOF:**
 - Single ply membrane - grey finish
 - Soffits & Fascias - Swish building products - white
 - Roof lights - 600 x 1800mm
- WALLS:**
 - White Render on blockwork (Family area)
 - Facing brickwork to match existing
- WINDOWS:**
 - White uPVC.
- DOORS:**
 - White uPVC.
- CILLS & COPE STONES:**
 - Cope stones - Stone buff in colour
- EXPOSED DRAINAGE:**
 - Anthracite colour PVCu.

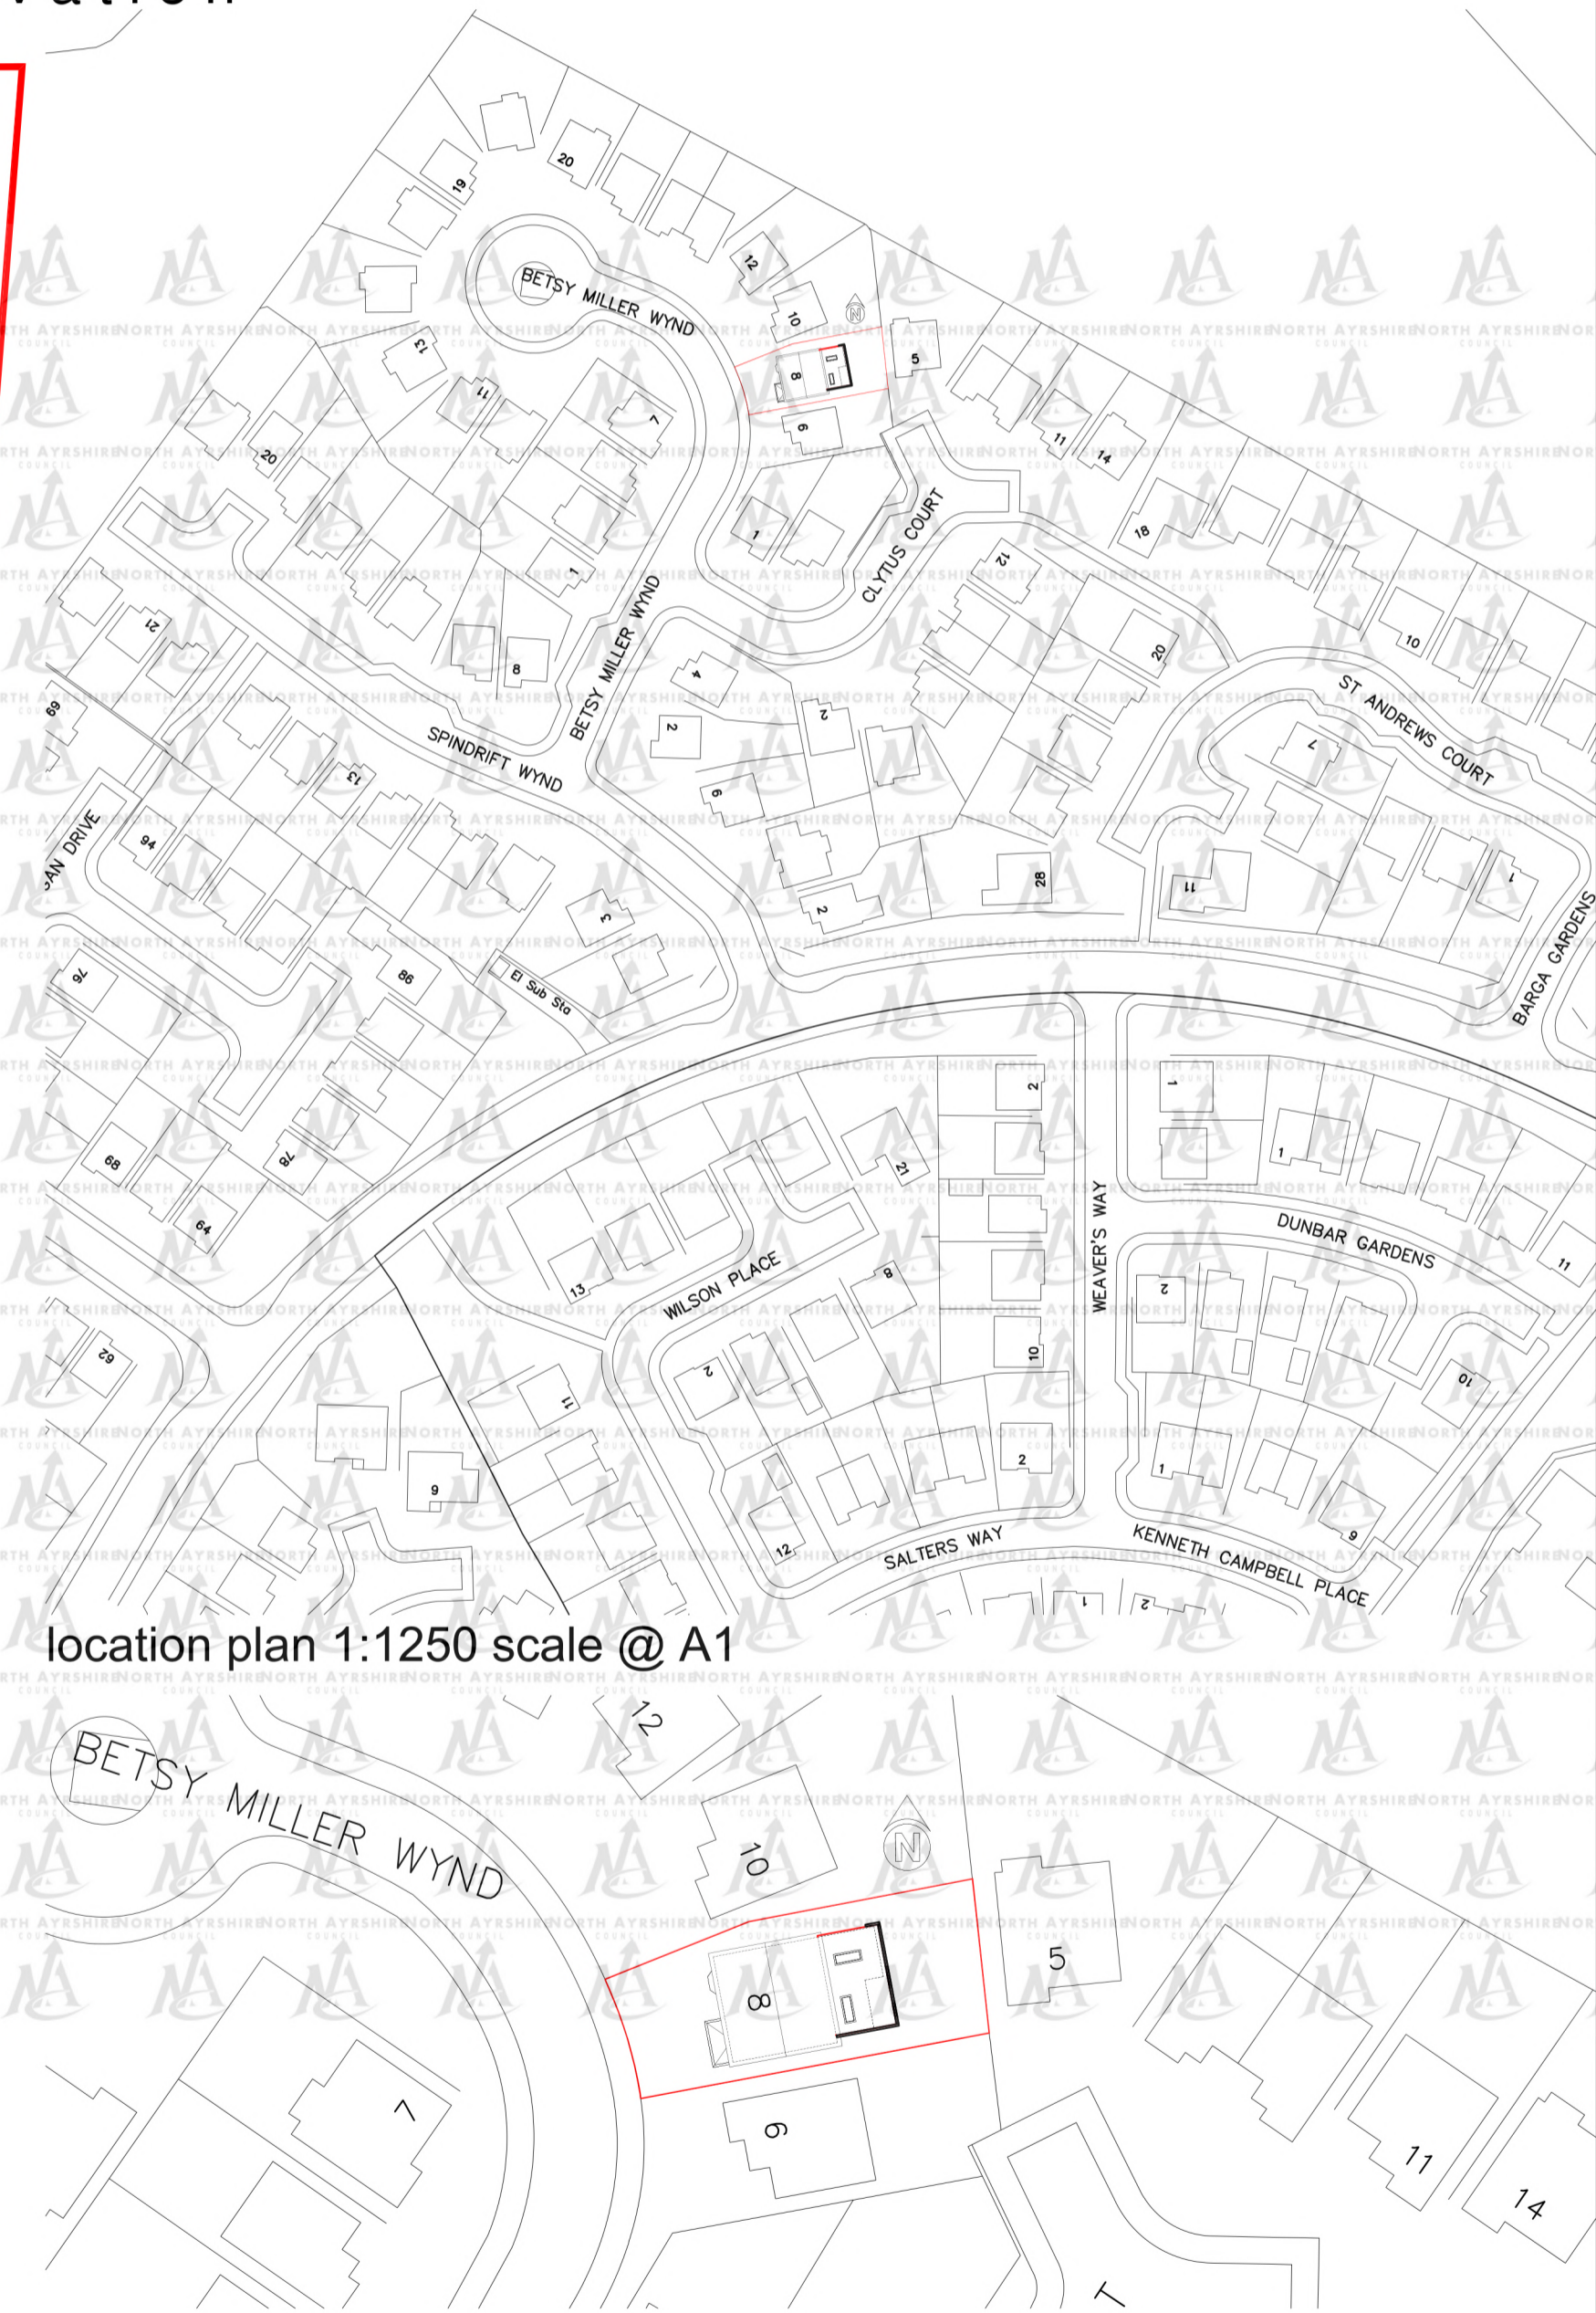

location plan 1:1250 scale @ A1

block plan 1:500 scale @ A1

Alteration & Extension to Dwelling As Proposed