
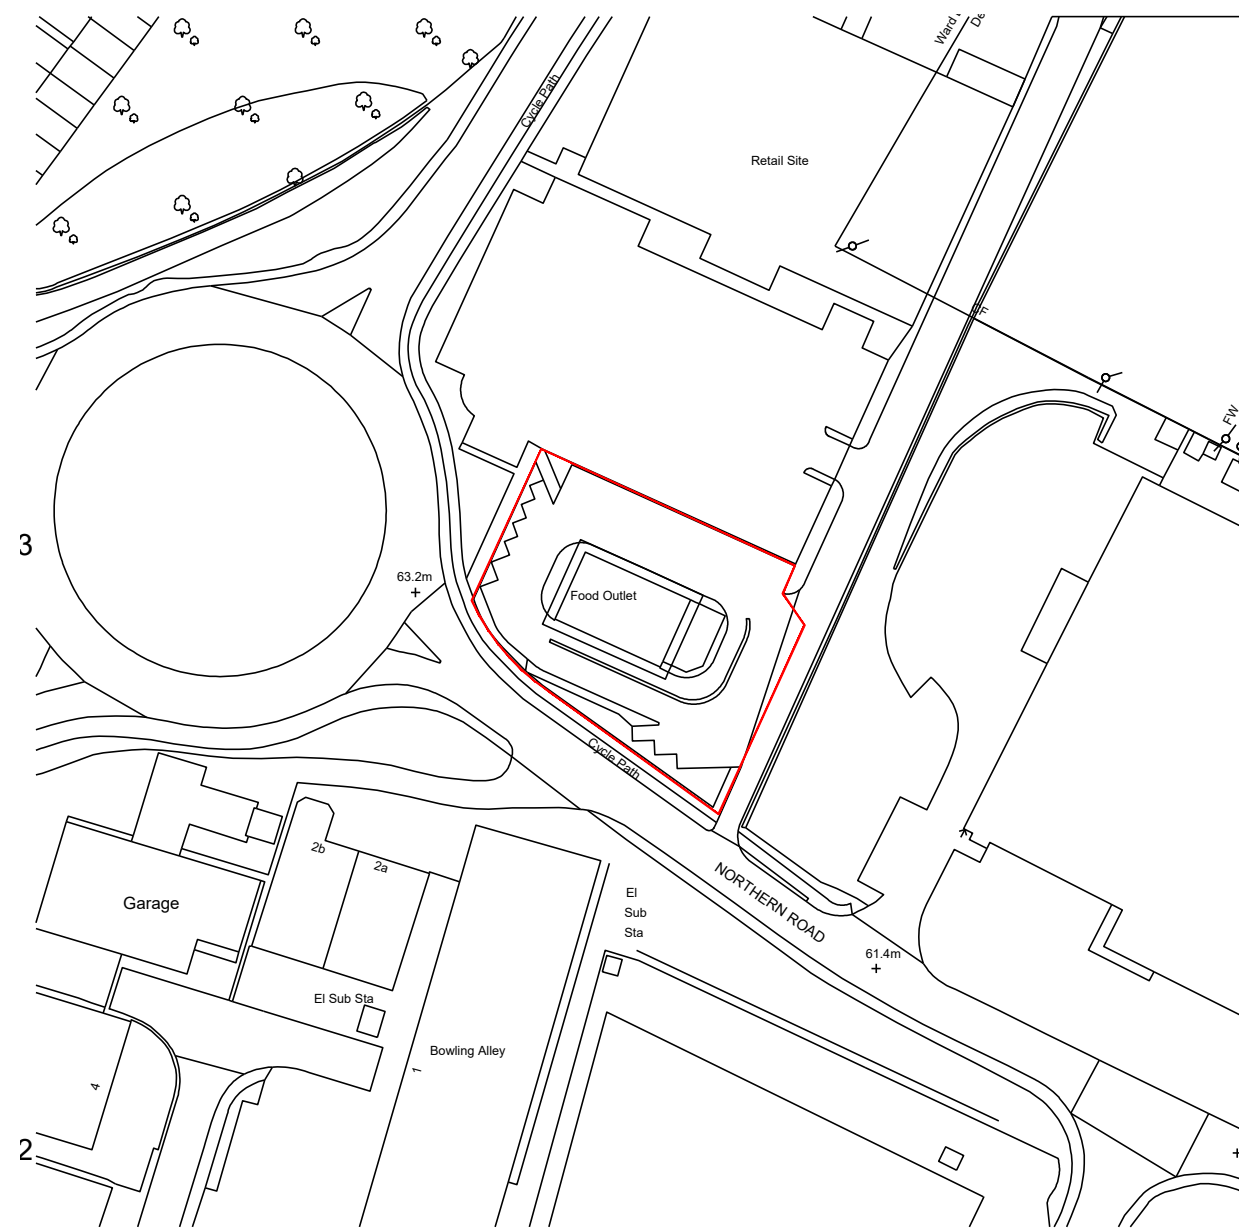




NOTES

- All dimensions and levels are to be checked on site.
- Any discrepancies are to be reported to the architect before any work commences.
- For construction purposes do not scale this drawing, use figured dimensions to be checked on site.
- This drawing shall not be reproduced without express written permission from OPEN Architecture.
- Title overlay drawings and ownership boundaries are produced using all reasonable endeavours. OPEN Architecture cannot be responsible for the accuracy or scale discrepancy of base plans supplied to them.
- All works are to be undertaken in accordance with Building Regulations and the latest British Standards.
- All proprietary materials and products are to be used strictly in accordance with the manufacturers recommendations.

 Extent of application boundary



 **PLAN**
LOCATION PLAN SCALE 1: 1250

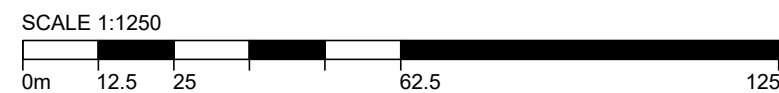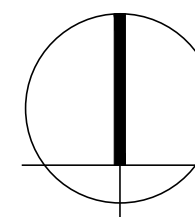

REV	DESCRIPTION	DATE
A	Redline boundary updated	14.07.2021

Client
MC DONALDS RESTAURANTS LTD 

Store No 1283 Chilton Industrial Estate, Northern Road, Sudbury CO12 2XQ

Drawing Title LOCATION PLAN

Scale @ A3	1:1250
Created on:	JUNE 2019
Drawn by :	GF
Checked by:	GF
Purpose of Issue	PRELIMINARY

OPEN architecture

Anton House www.openarc.co.uk
South Park T +44 01732 779580
Sevenoaks / Kent / TN13 1EB F +44 01732 741316

Job Reference	Store Number	Drawing No	Rev
19507	1283	01	A