

NOTES

All dimensions and levels are to be checked on site.

Any discrepancies are to be reported to the architect before any work commences.

For construction purposes do not scale this drawing, use figured dimensions to be checked on site.

This drawing shall not be reproduced without express written permission from OPEN Architecture.

Title overlay drawings and ownership boundaries are produced using all reasonable endeavours. OPEN Architecture cannot be responsible for the accuracy or scale discrepancy of base plans supplied to them.

All works are to be undertaken in accordance with Building Regulations and the latest British Standards.



All proprietary materials and products are to be used strictly in accordance with the manufacturers recommendations.

— McDonald Demise

— Extent of application boundary

A	Redline boundary updated	14.07.2021
REV	DESCRIPTION	DATE
Client		
MC DONALDS RESTAURANTS LTD		
Store No	1283	Store address
Chilton Industrial Estate, Northern Road, Sudbury CO12 2XQ		
Drawing Title		BLOCK PLAN
Scale @ A3	1:1250	
Created on:	JUNE 2019	
Drawn by:	GF	
Checked by:	GF	
Purpose of Issue	PRELIMINARY	
OPEN architecture		
Anton House	www.openarc.co.uk	
South Park	T +44 01732 779580	
Sevenoaks / Kent / TN13 1EB	F +44 01732 741316	

PLAN
BLOCK PLAN
SCALE 1: 500

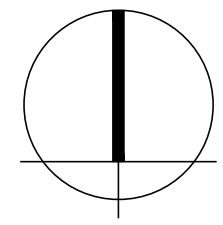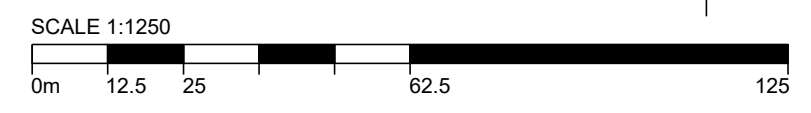

Job Reference	Store Number	Drawing No	Rev
19507	1283	02	A