

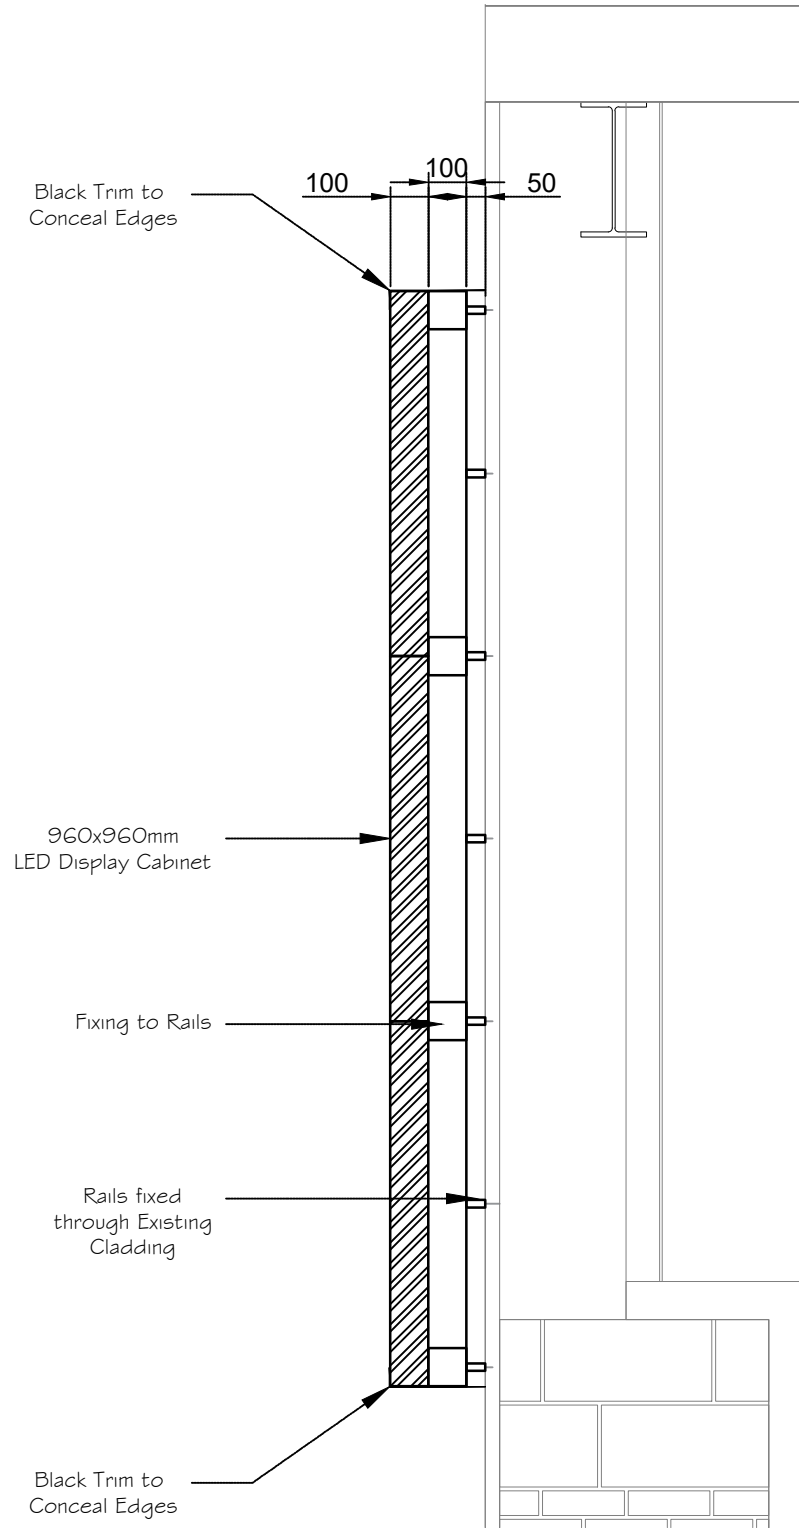


960x960mm LED Display Signage Elevation: 1.50 @ A3

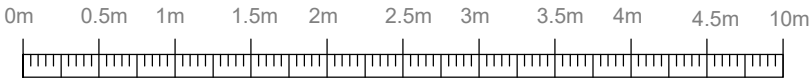

Section Detail: 1.20 @ A3

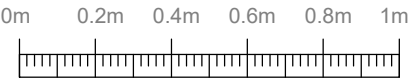

REVISION		DATE	CHECKED	DATE
A				
B				
C				
D				
E				
F				
G				
H				

<b>CLIENT</b> The Designer Rooms Ryan Campbell				
<b>JOB TITLE</b> The Designer Rooms London Road				
<b>SCALE</b>	<b>DRAWN</b>	<b>DATE</b>	<b>CHECKED</b>	<b>DATE</b>
As noted @ A3	RM	06.07.2021		

<b>DRAWING TITLE</b> Digital Display Board Details							
A	B	C	D	E	F	G	H
718				AG-01			

G

cormackgracie architects

Studio 2008  
Mile End, 12 Seedhill Road  
Paisley, PA1 1JS  
Tel: 0141 849 6000  
Fax: 0141 849 6262

Architects • Interior Designers • Space Planning • Project Managers