

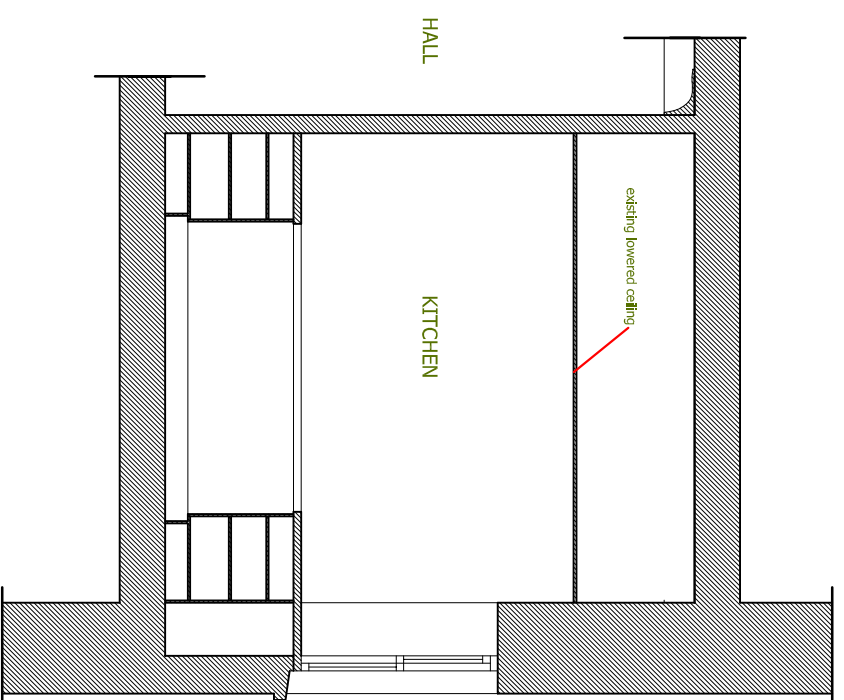


THIS DOCUMENT IS THE PROPERTY OF ROSS WOODS ARCHITECTS.
 THE DESIGN INFORMATION CONTAINED HEREIN IS STRICTLY CONFIDENTIAL.
 THIS DOCUMENT IS NOT TO BE USED, REPRODUCED, DISCLOSED OR
 CIRCULATED IN WHOLE OR IN PART, WITHOUT THE PRIOR WRITTEN
 PERMISSION OF ROSS WOODS ARCHITECTS, IN EACH INSTANCE.

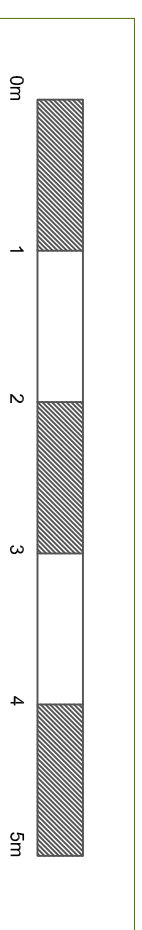

EXISTING SECTION A-A

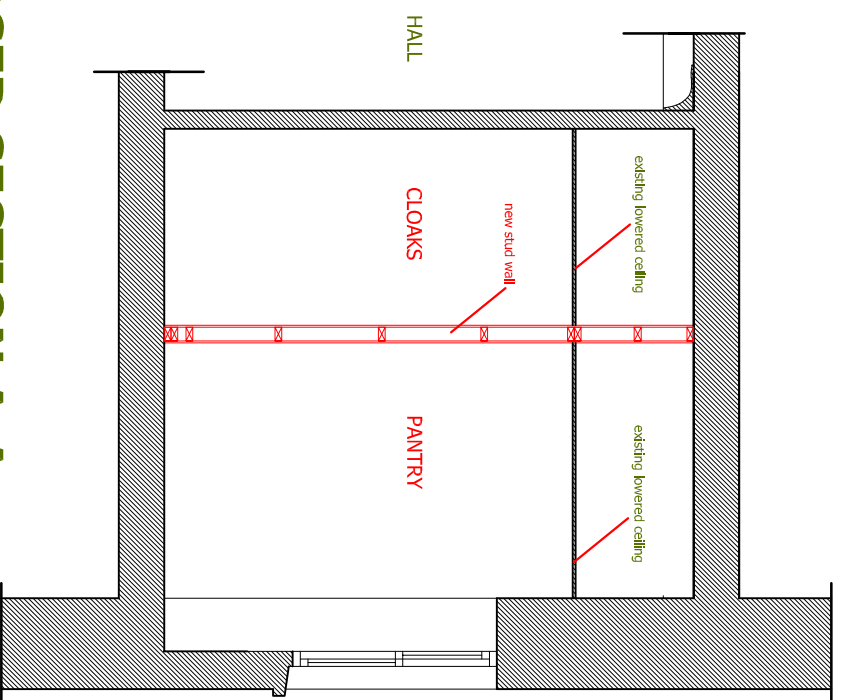

PROPOSED SECTION A-A

REV	DATE	AMENDMENT	INT
-	-	-	-
-	-	-	-
-	-	-	-
-	-	-	-
-	-	-	-

**PROPOSED HOUSE ALTERATIONS,
 UPPER GROUND FLOOR,
 18 WESTBOURNE GARDENS,
 GLASGOW.**

Title: EXISTING & PROPOSED SECTION	
Client: THE KIDBROOKE GROUP LIMITED	
Job No. : RWA 21/10-1	Drawn: DR
Scale: 1:50 @ A1	Date: 07.07.21
Drq No. : P-LB 005	Rev: -

ROSS WOODS
 CHARTERED ARCHITECTS
 1st Floor . 54 BERKELEY STREET
 GLASGOW . SCOTLAND
 G3 7DS
 Tel: +44 (0) 141 204 5316
 e-mail: dean@rosswoodsarchitects.com
 www.rosswoodsarchitects.com

Planning / Listed