



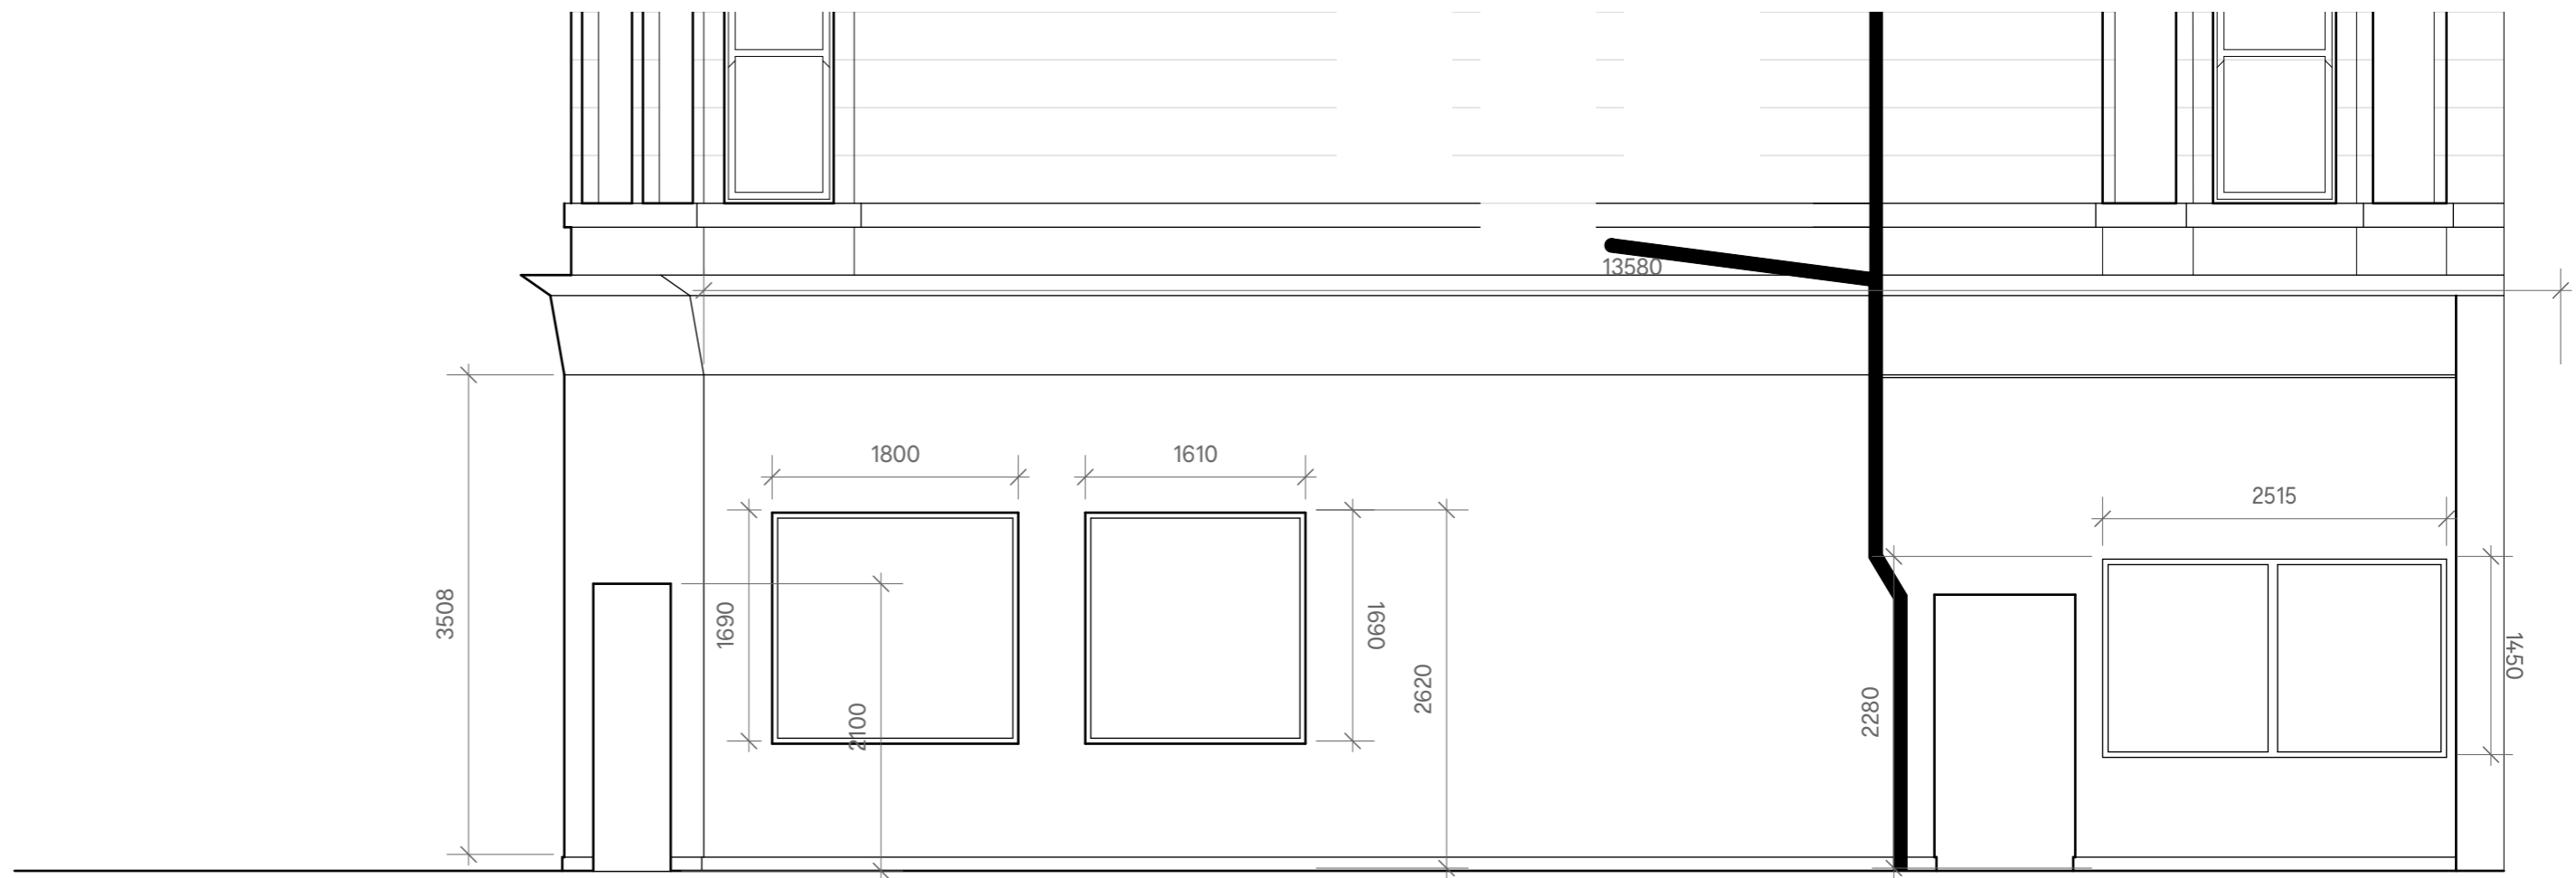


Elevation B  
1:50

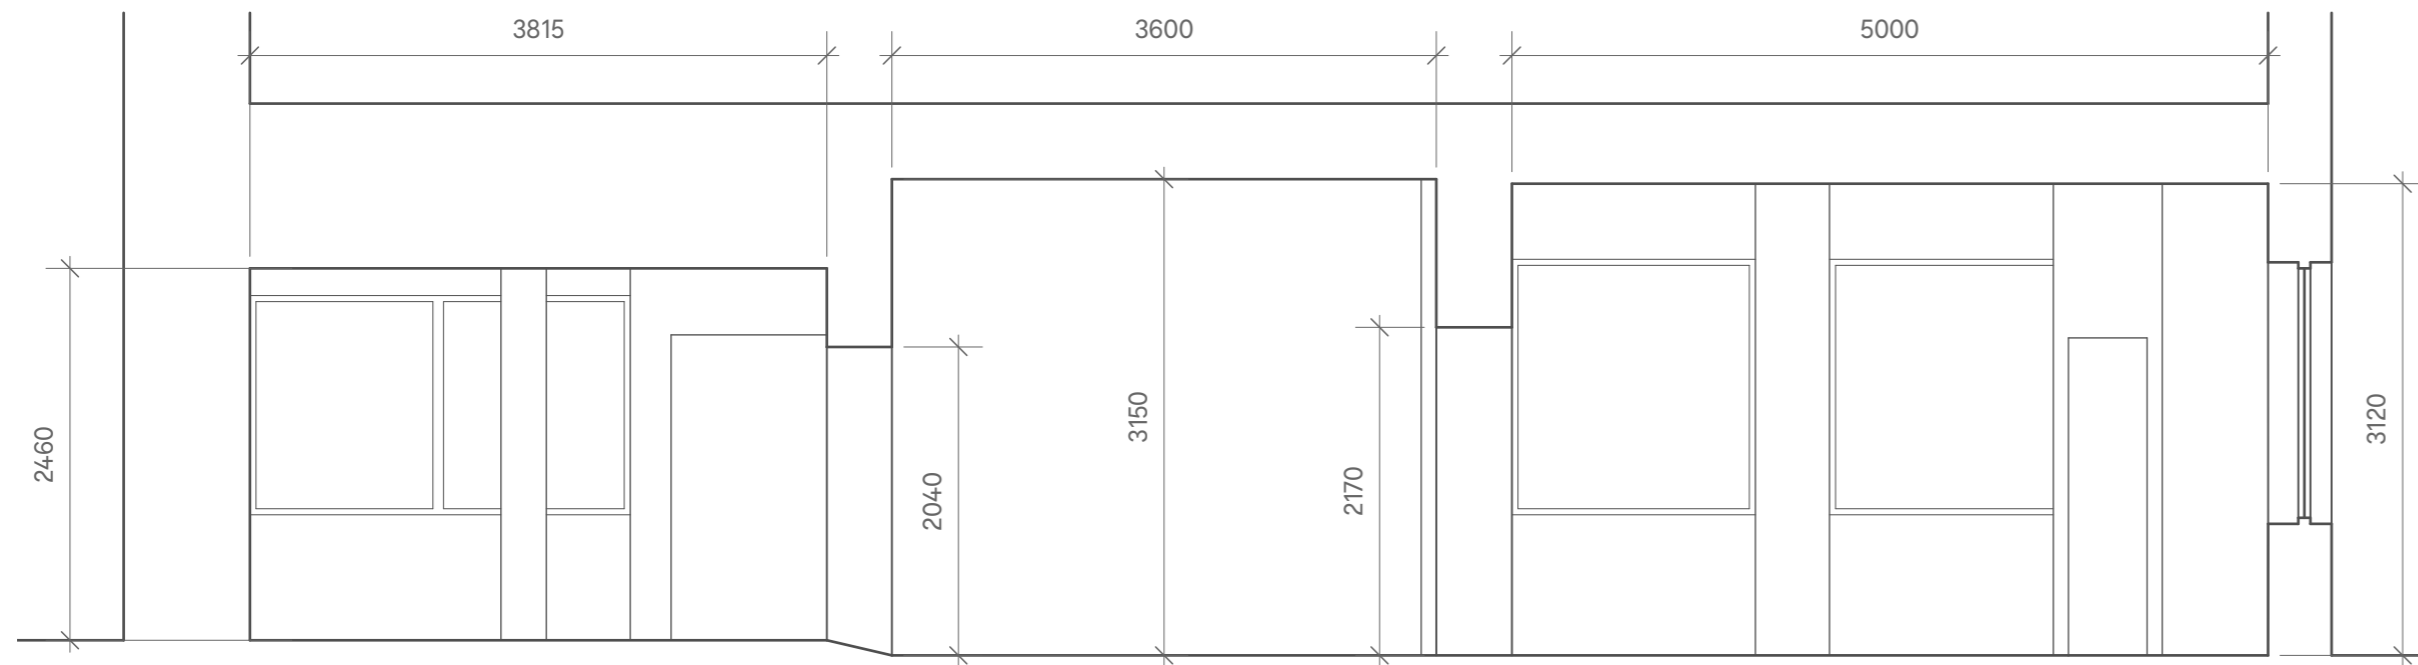

Elevation A  
1:50




Section AA  
1:50

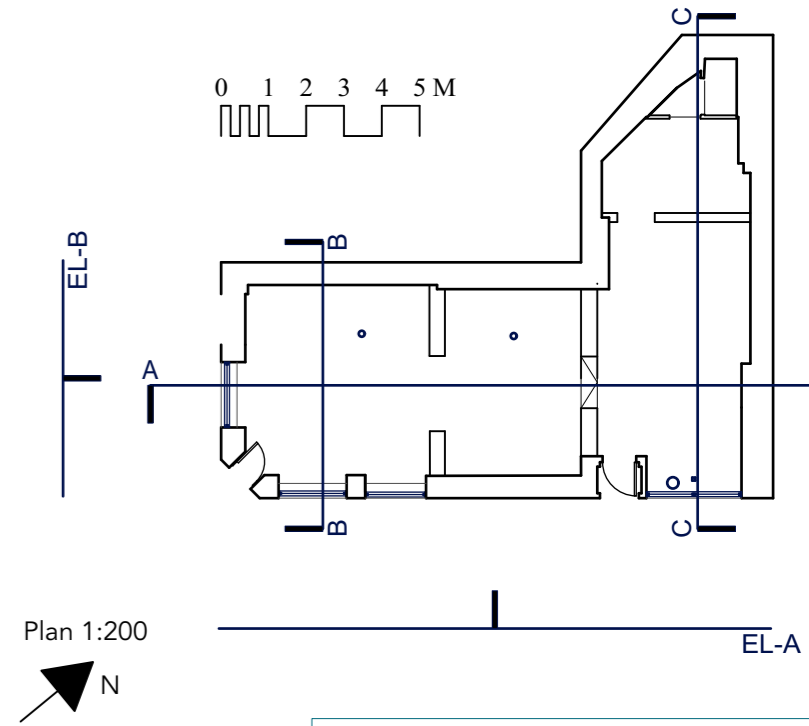


Plan 1:200  
N



Section BB  
1:50

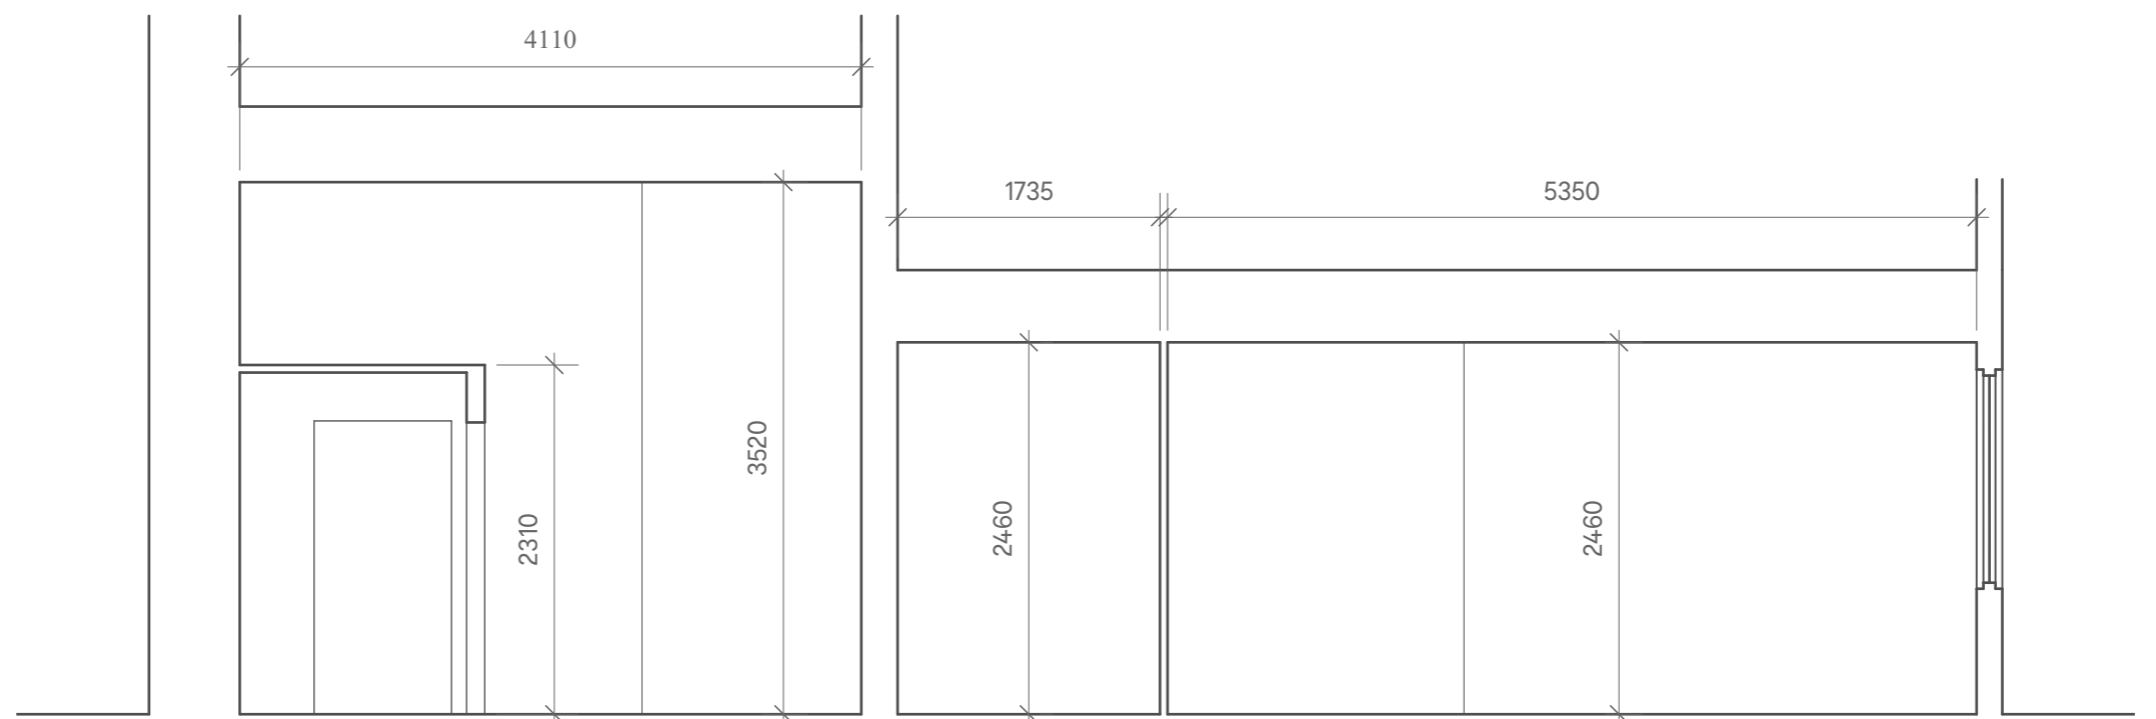

Section CC  
1:50

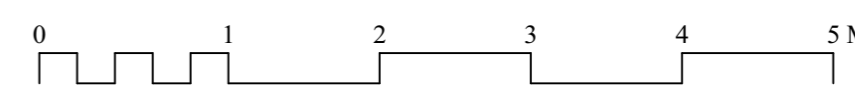

DO NOT SCALE FROM THIS DRAWING  
ALL DIMENSIONS TO BE CHECKED ON SITE PRIOR TO THE START OF ANY WORK AND ANY DISCREPANCIES MUST BE NOTIFIED IN WRITING  
REFER TO ENGINEERS DRAWINGS FOR ALL STRUCTURAL, HEATING, LIGHTING, POWER, EXTERNAL AND UNDERGROUND DRAINAGE AND VENTILATION INFORMATION  
ALL BUILDING WORKS COMPLY IN ALL RESPECTS TO CURRENT BUILDING STANDARDS FOR COUNTRY IN WHICH SITE IS LOCATED

Revision Date	Revision Note	
Job Reference	Drawing Number	Revision
#21008	EX(S-E)-100	
Scale	Paper Size	
Various	A3	

Drawing Name  
Sections and Elevations, As Existing

Drawn By	Checked	Date Drawn
ZG	BT	16/03/2021

Project  
EHA Food Hub  
Client  
Elderpark Housing Association

**New Practice**  
3 Ross Street  
Glasgow  
G1 5AR  
+44 (0) 141 226 4092  
info@new-practice.co.uk  
www.new-practice.co.uk