



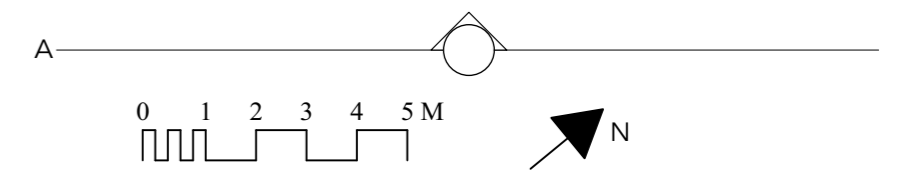


Plan 1:150

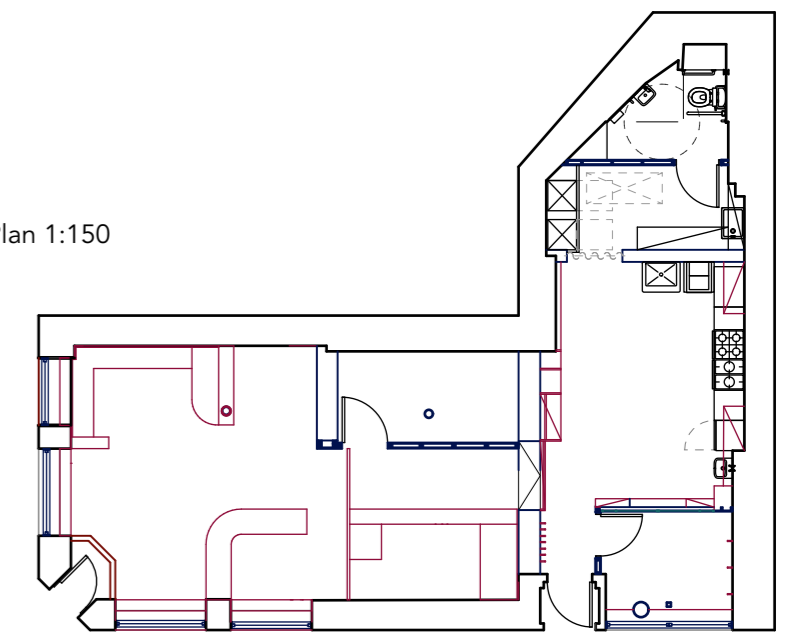

CRAIGTON ROAD

Proposed projecting hanging wall sign

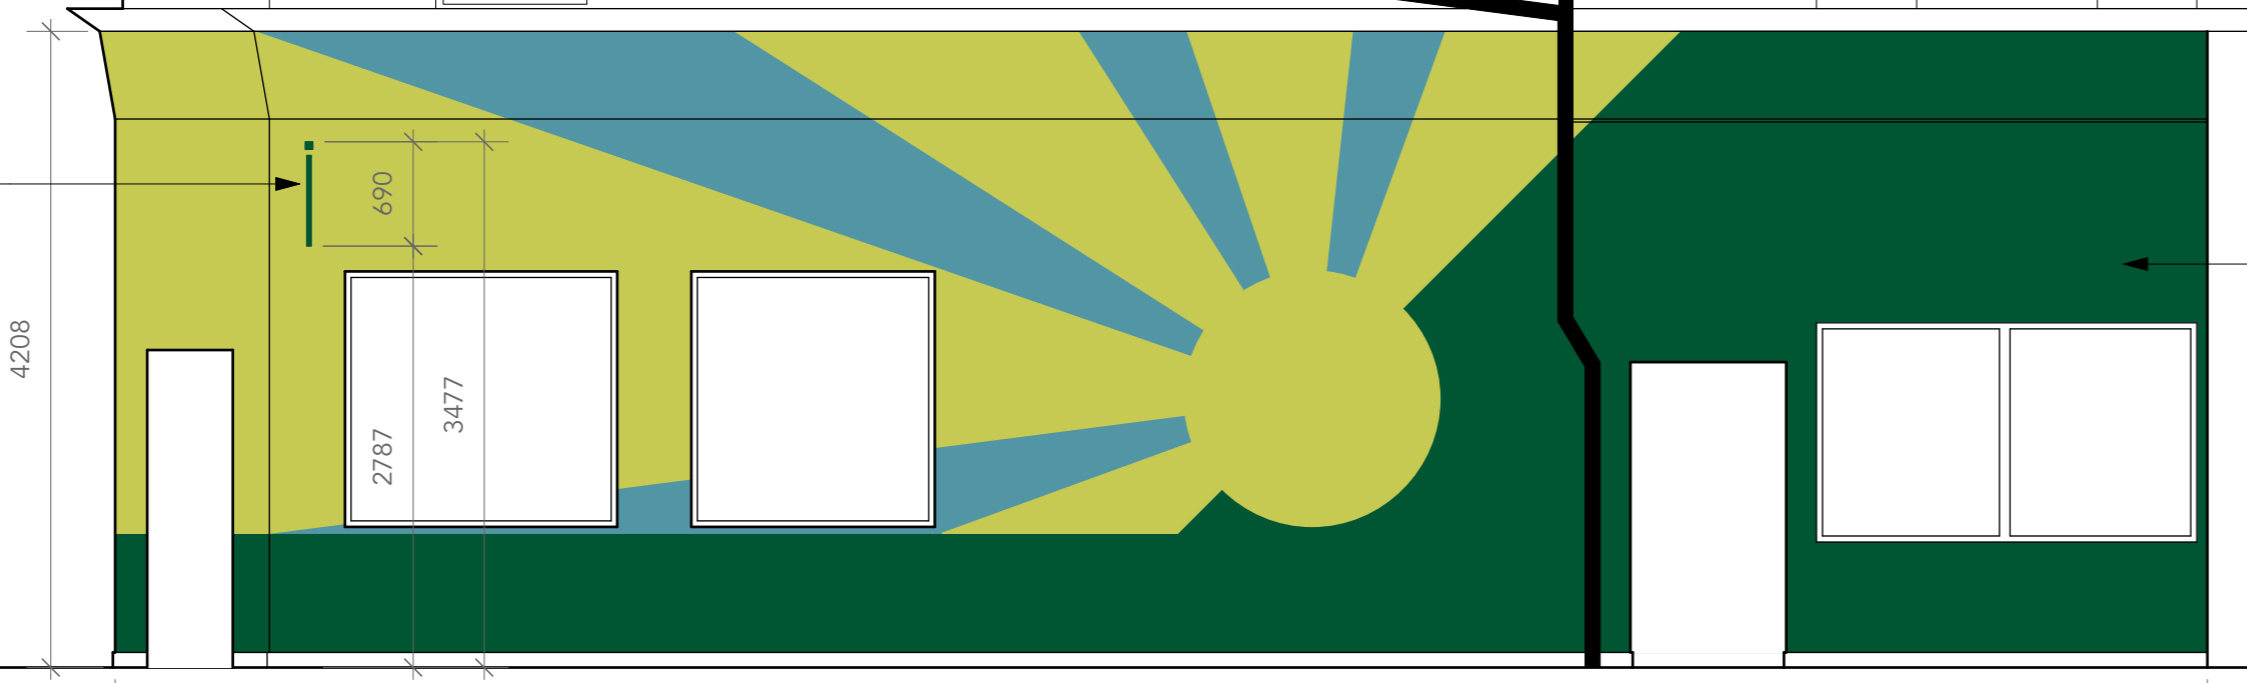

Proposed painted mural facade

Proposed Elevation 1:50



DO NOT SCALE FROM THIS DRAWING
 ALL DIMENSIONS TO BE CHECKED ON SITE PRIOR TO THE START OF ANY WORK
 AND ANY DISCREPANCIES MUST BE NOTIFIED IN WRITING
 REFER TO ENGINEERS DRAWINGS FOR ALL STRUCTURAL, HEATING, LIGHTING, POWER,
 EXTERNAL AND UNDERGROUND DRAINAGE AND VENTILATION INFORMATION
 ALL BUILDING WORKS COMPLY IN ALL RESPECTS TO CURRENT
 BUILDING STANDARDS FOR COUNTRY IN WHICH SITE IS LOCATED

Revision Date	Revision Note

Job Reference #21008	Drawing Number GA(E)-100-01	Revision
Scale 1:50	Paper Size A3	

Drawing Name
Elevation A, as proposed

Drawn By ZG	Checked BT	Date Drawn 23/06/2021
----------------	---------------	--------------------------

Project
EHA Food Hub
 Client
Elderpark Housing Association

New Practice

3 Ross Street
Glasgow
G1 5AR
+44 (0) 141 226 4092
info@new-practice.co.uk
www.new-practice.co.uk