




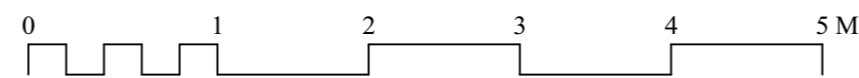

Proposed Elevation 1:50

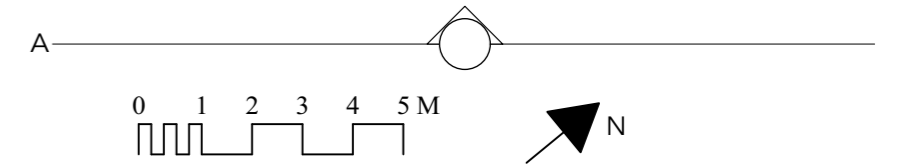

Plan 1:150

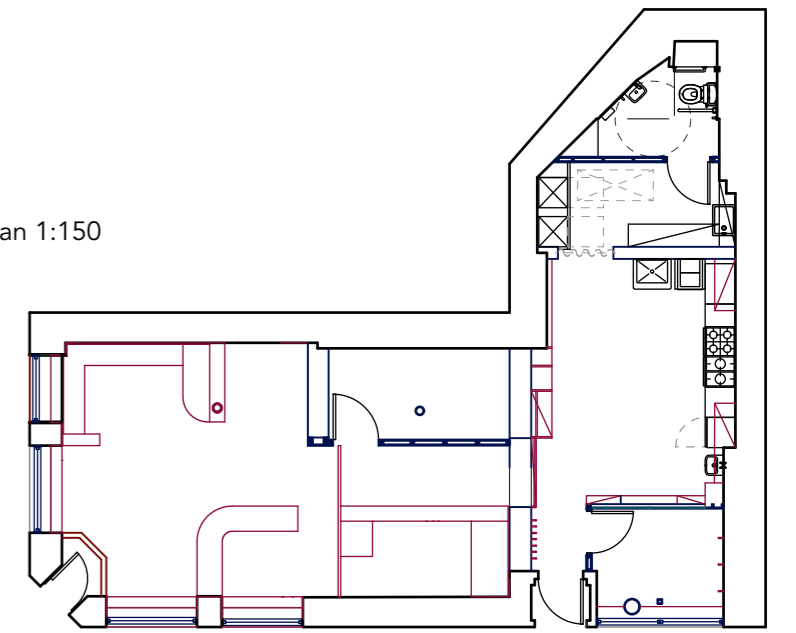

Proposed painted mural facade

DO NOT SCALE FROM THIS DRAWING  
ALL DIMENSIONS TO BE CHECKED ON SITE PRIOR TO THE START OF ANY WORK AND ANY DISCREPANCIES MUST BE NOTIFIED IN WRITING  
REFER TO ENGINEERS DRAWINGS FOR ALL STRUCTURAL, HEATING, LIGHTING, POWER, EXTERNAL AND UNDERGROUND DRAINAGE AND VENTILATION INFORMATION  
ALL BUILDING WORKS COMPLY IN ALL RESPECTS TO CURRENT BUILDING STANDARDS FOR COUNTRY IN WHICH SITE IS LOCATED

01/07/2021  
Revision Date

Remove projecting sign  
Revision Note

Job Reference #21008	Drawing Number GA(E)-100-01	Revision A
Scale 1:50	Paper Size A3	

Drawing Name  
Elevation A, as proposed

Drawn By ZG	Checked BT	Date Drawn 23/06/2021
----------------	---------------	--------------------------

Project  
EHA Food Hub

Client  
Elderpark Housing Association

**New Practice**

3 Ross Street  
Glasgow  
G1 5AR  
+44 (0) 141 226 4092  
info@new-practice.co.uk  
www.new-practice.co.uk