

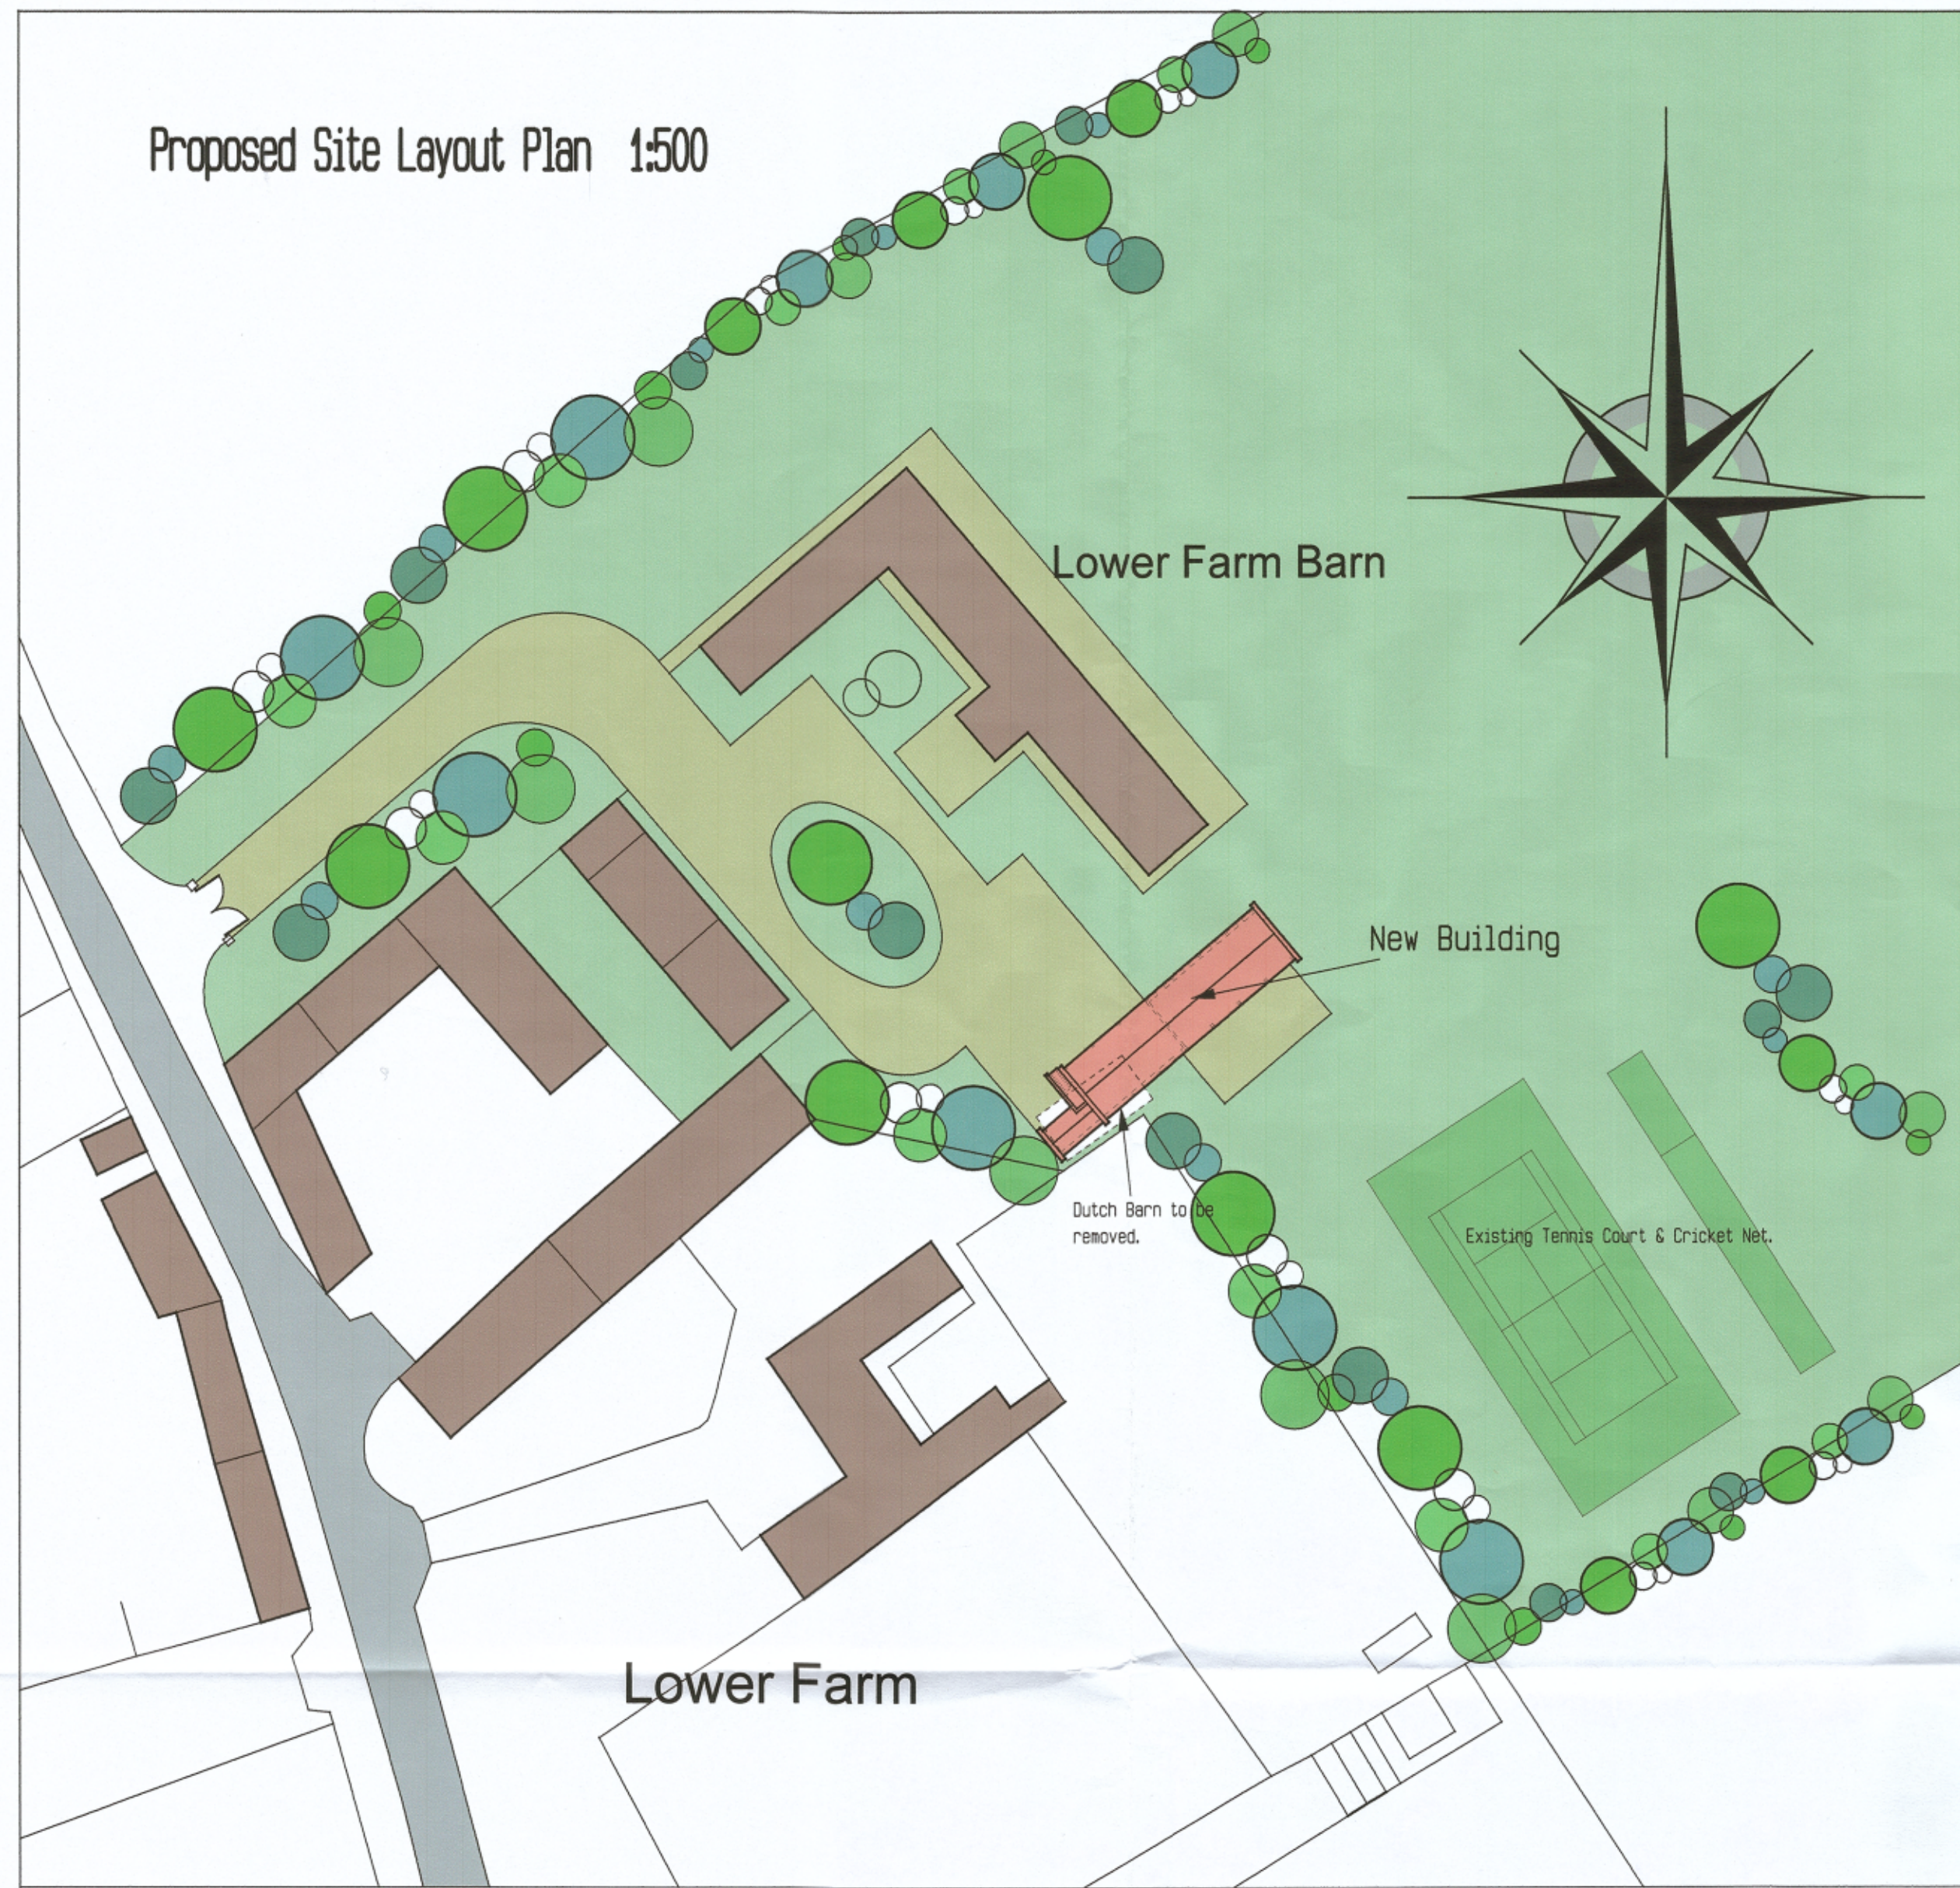
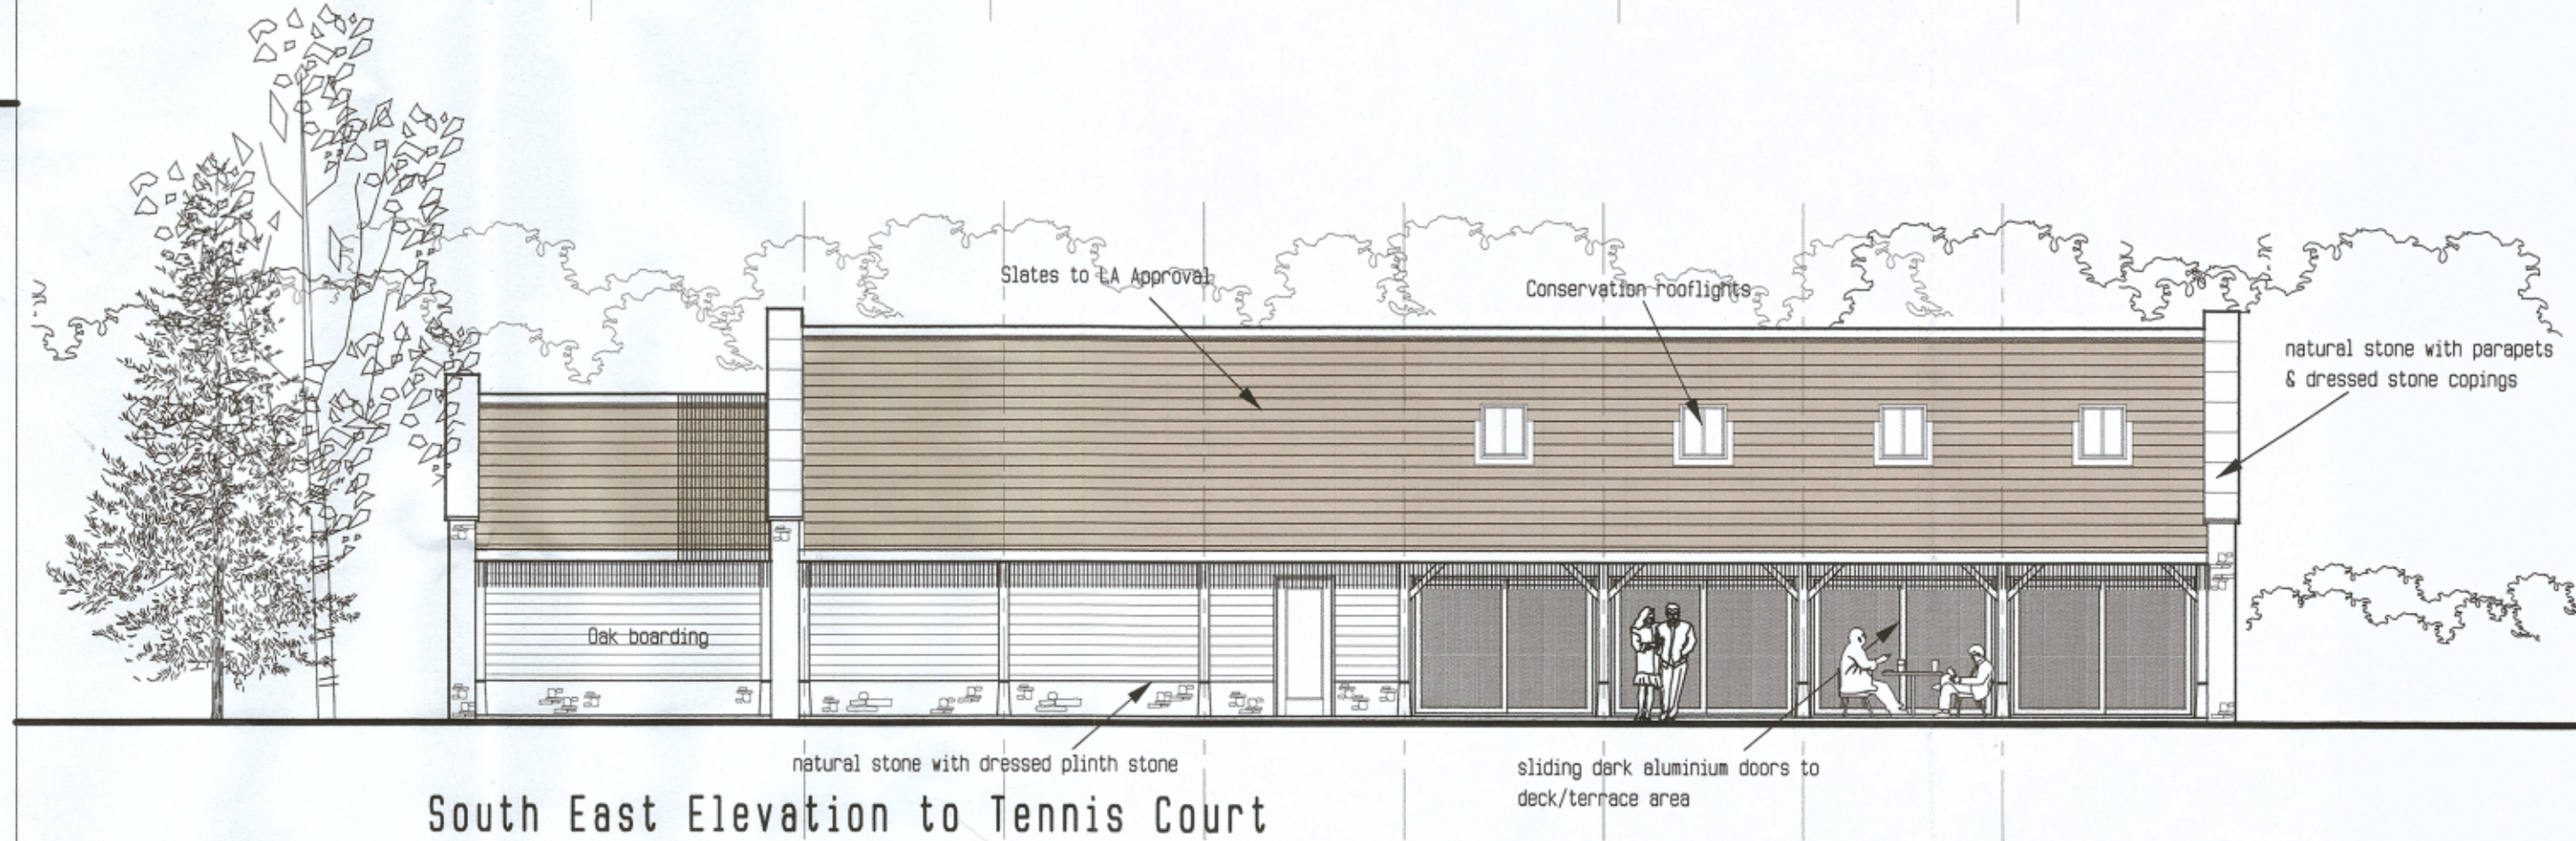
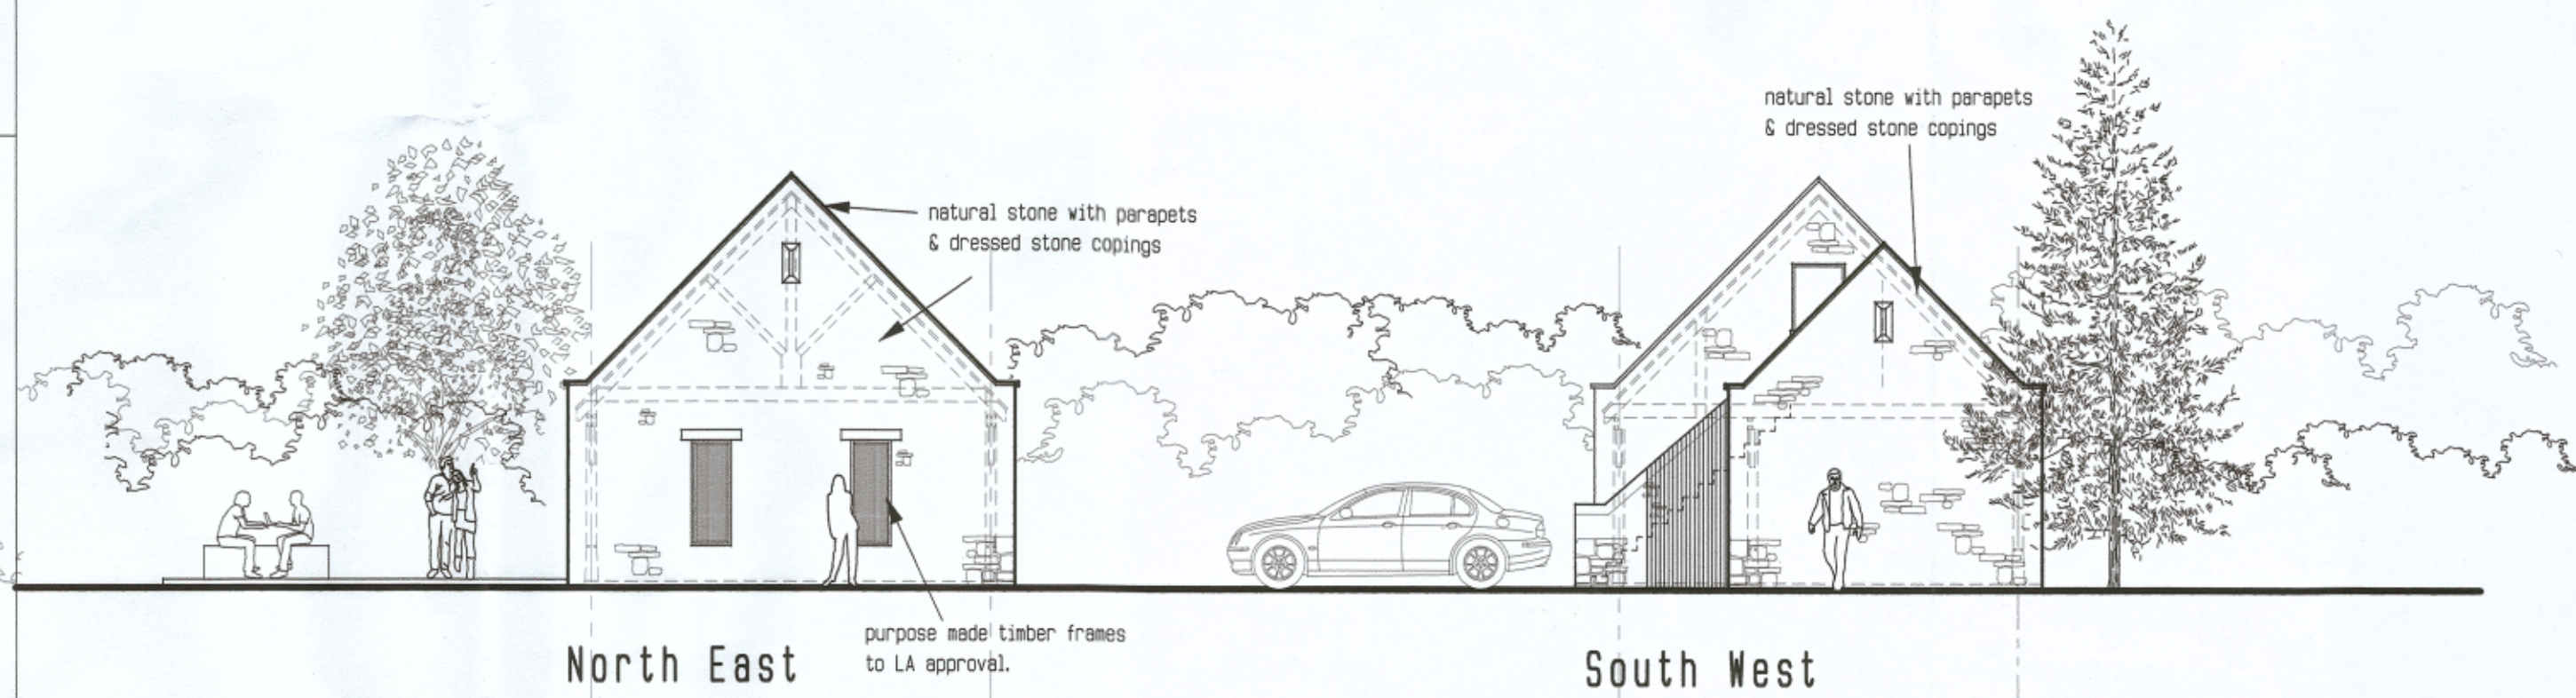
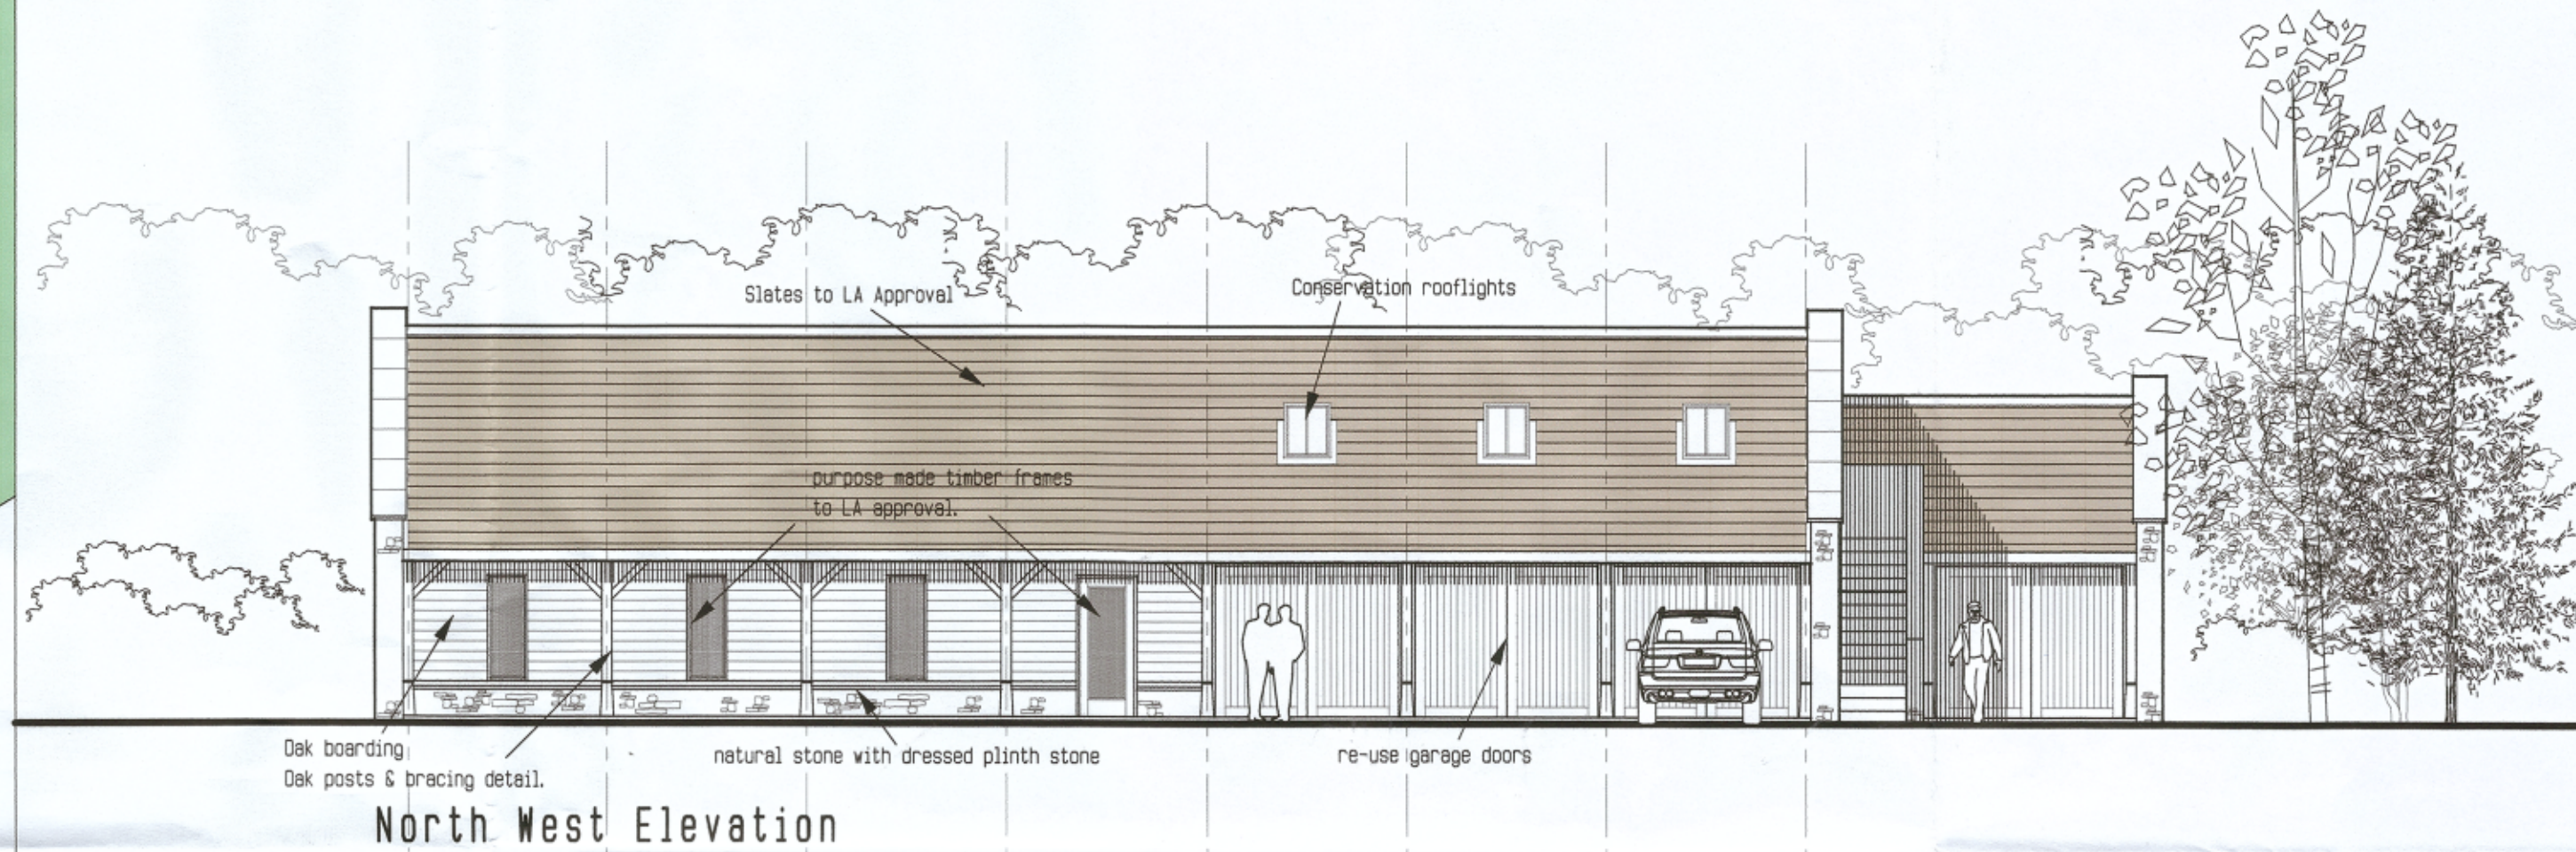




Proposed Site Layout Plan 1:500

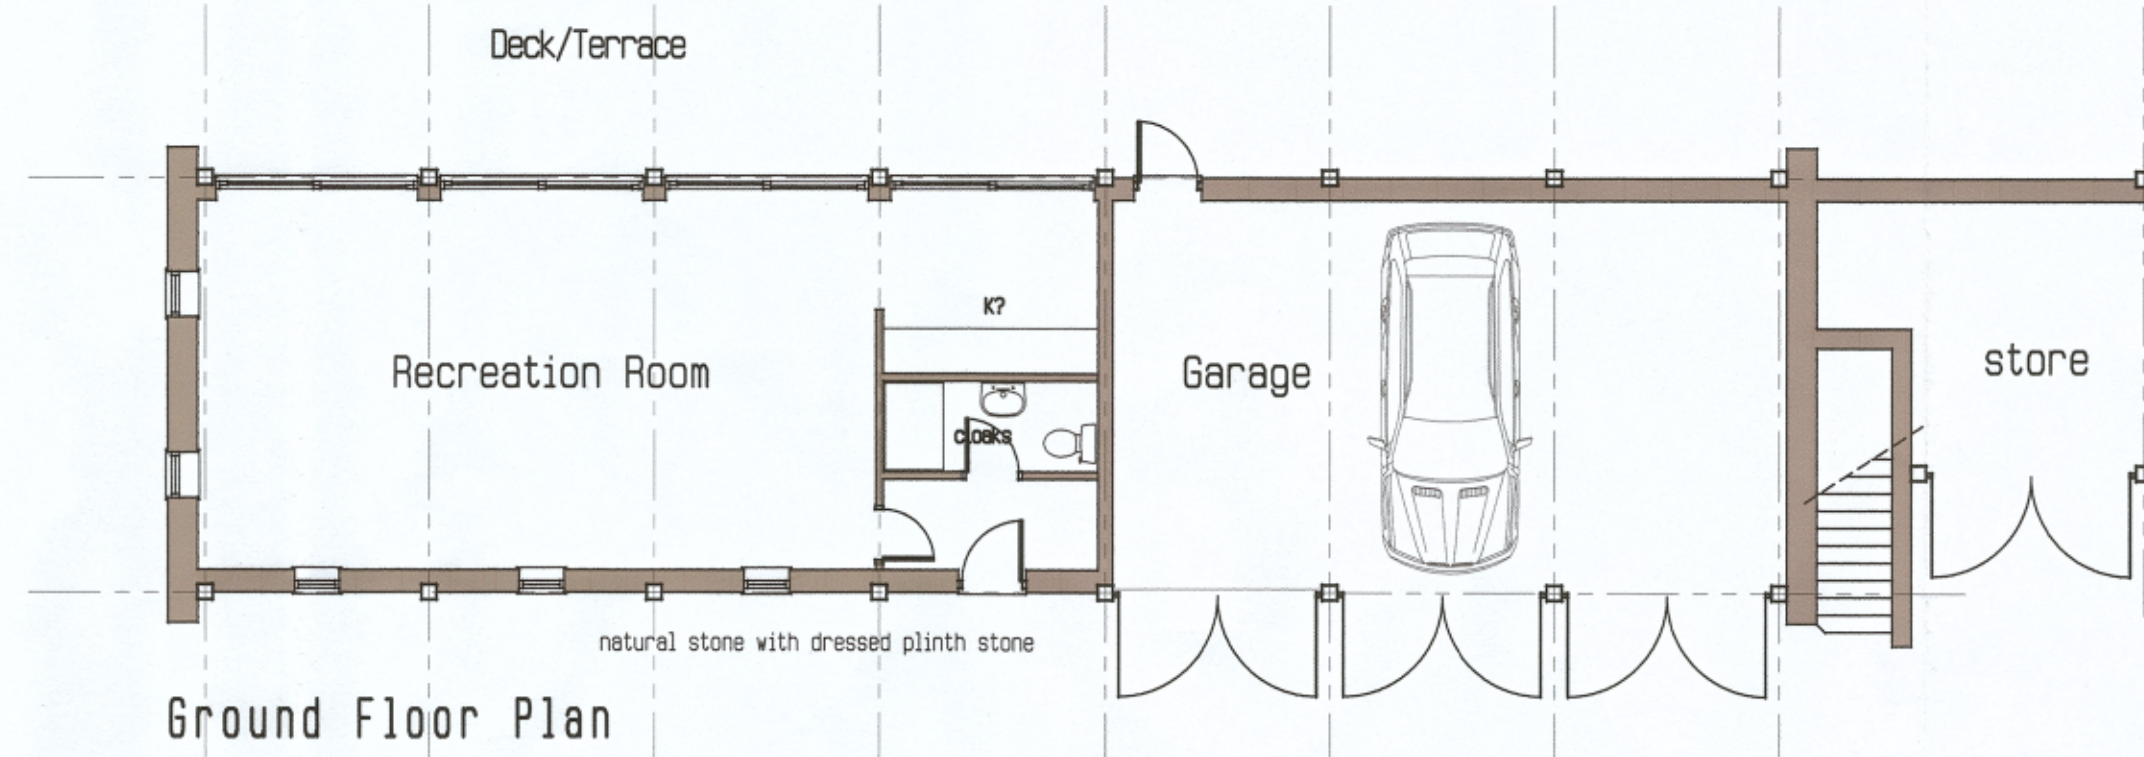



Proposed Plan & Elevations 1:100

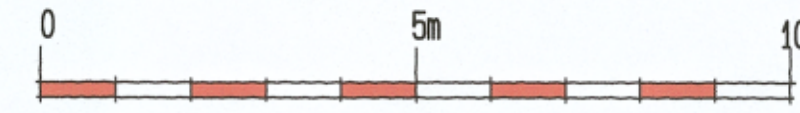

Proposed sections 1:100

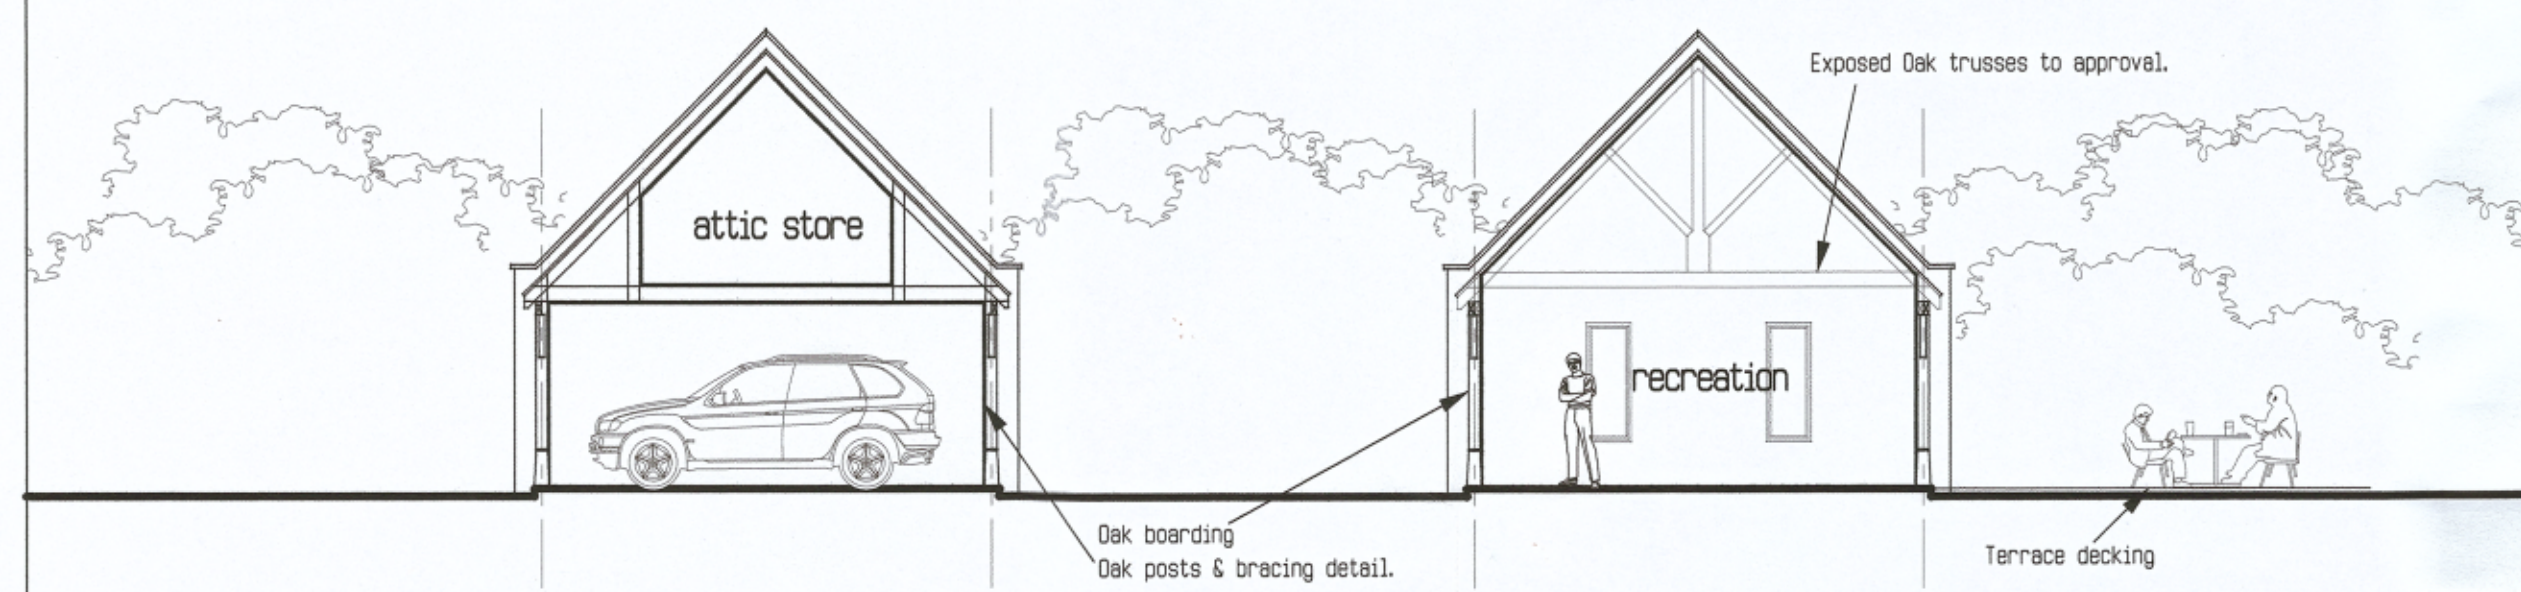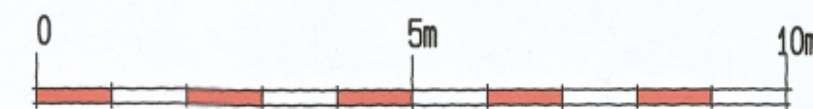


First Floor over Garages 1:100

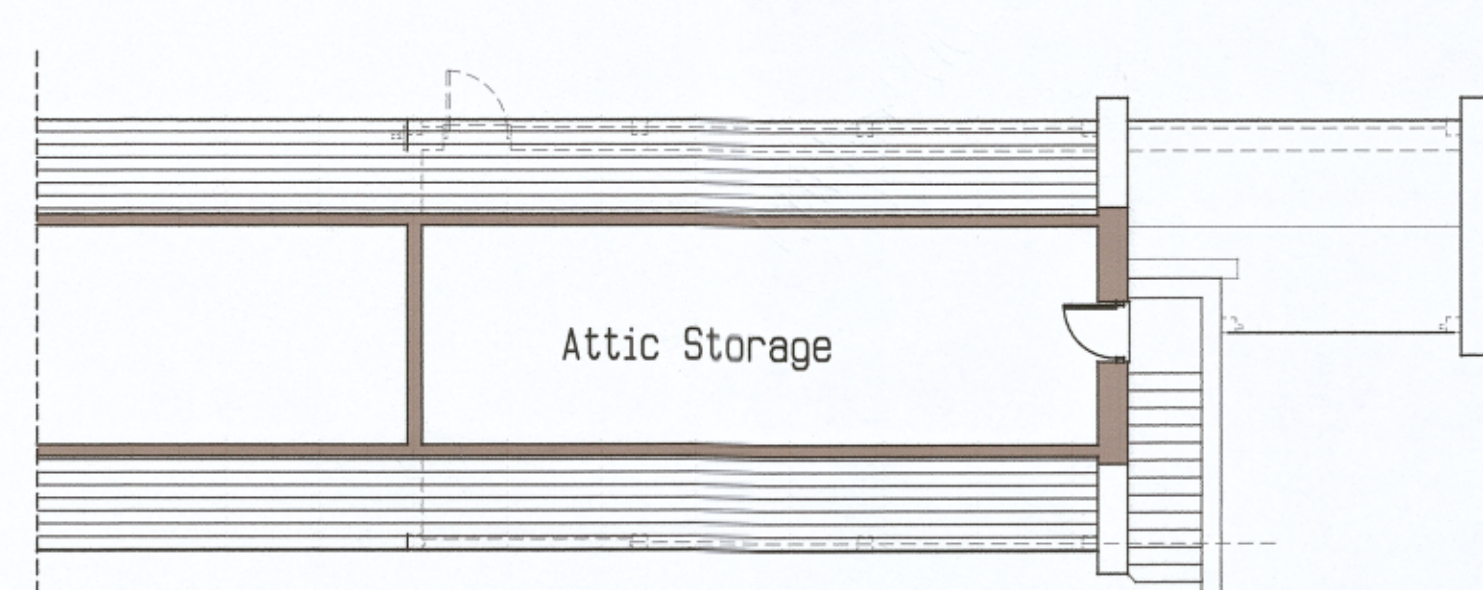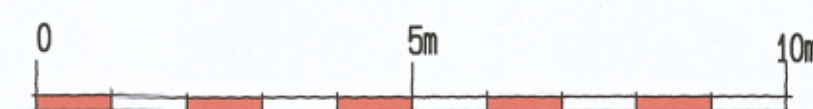

NOTES

Site Location 1:2500

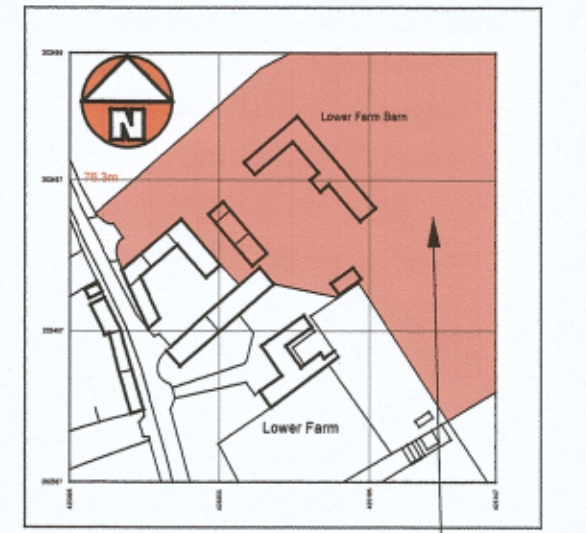

Rev.	Date.	Description.
A	XX.XX.XX	1. XXXX

I.C.A
I C ARCHITECTS



Coleman Architecture Limited
www.coleman-architecture.co.uk

Swayne Place 23 Witney Road
Long Hanborough Oxon OX29 8BH
01993 882665
ian.coleman@email.com

PROJECT
PROPOSED GARAGES &
Recreation Room,
Lower Farm Barn, Langford, Oxon..

DRAWING TITLE
PROPOSED SITE LAYOUT, PLANS & ELEVATIONS

Scale	Date	Drawn
1:100	MAY 2021	IJC
1:500		
Job No.	Drawing No.	
2109	001A	