


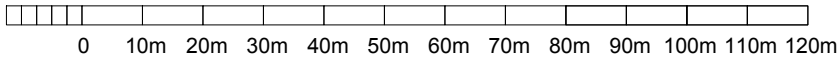

scale bar 1:1250



01535 630772
 info@larkarchitects.co.uk www.larkarchitects.co.uk

client: Katie Procter

project: 30 Burnside Avenue
 Skipton, BD23 2BS
 Proposed extension

drawing: Location Plan

status: BUILDING REGULATIONS

job no: 842	dwg no: 01	rev:
-------------	------------	------

scale: 1:1250 @ A4 drawn: W.D check: R.A.K
 date: NOV 2020 © This drawing is copyright of LARK Architects Ltd

LARK Architects Ltd
 Summit House, Riparian Way,
 The Crossings, Cross Hills,
 Keighley, West Yorkshire, BD20 7BW. **RIBA** Chartered Practice