


SCALE 1:100

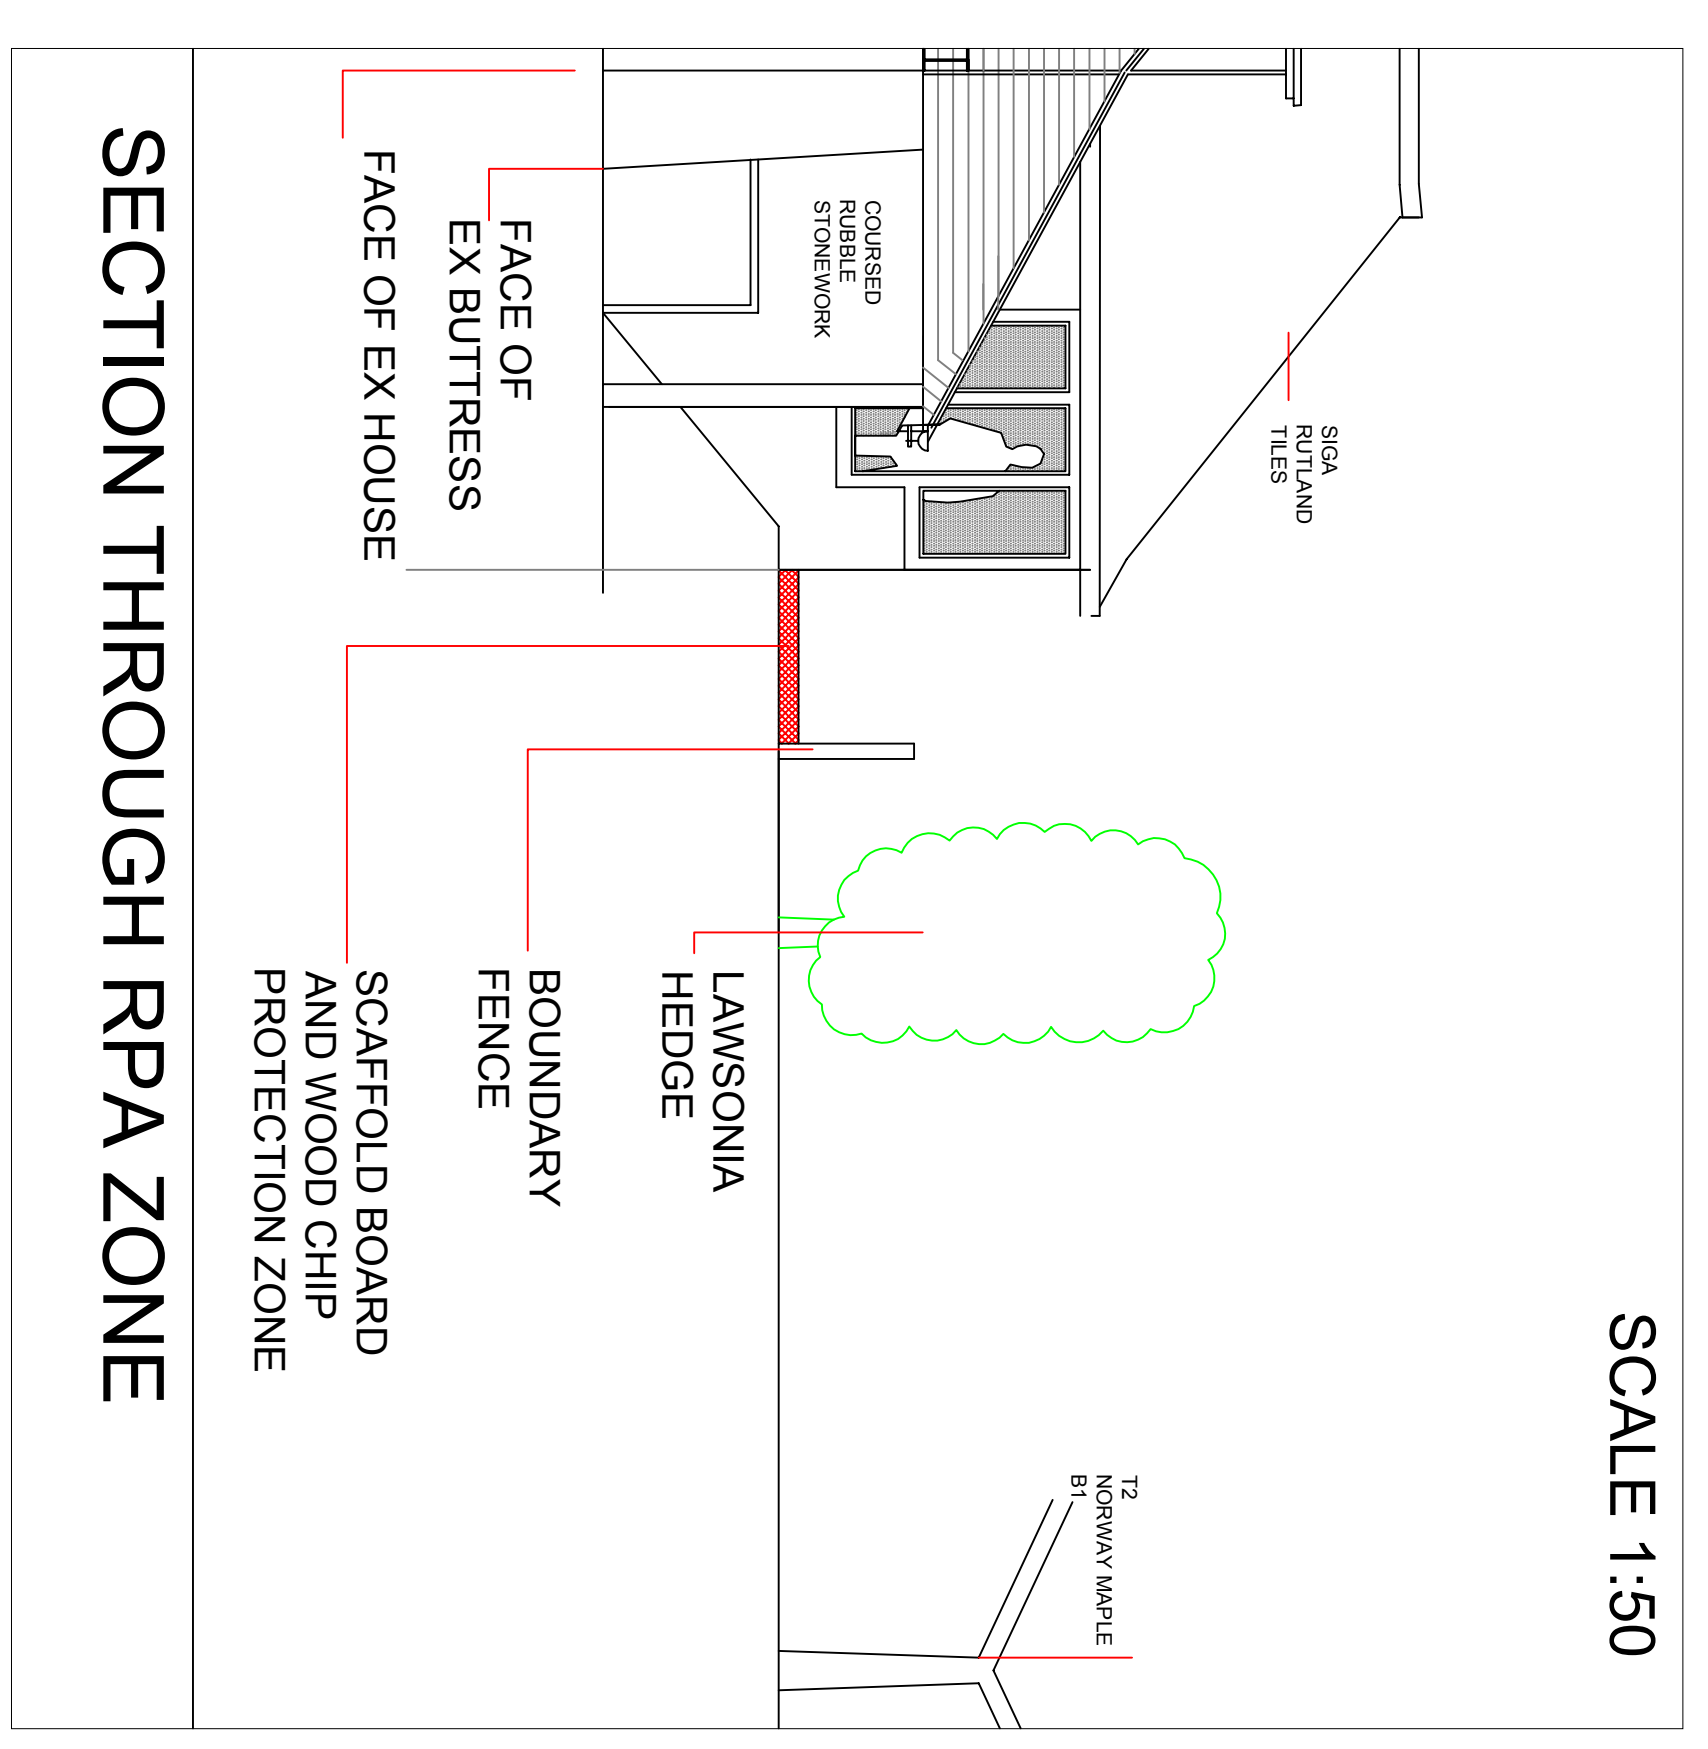

SCALE 1:50

All dimensions to be checked on site, do not scale from drawing.
 DAVID HELELY DESIGN
 The drawing is copyright © DAVID HELELY DESIGN

NO	AMENDMENTS	DATE
-	-	00-00-16

Client:
Chris and Nik Young
 Pond Yard
 Back Lane
 Collyweston
 Northants
 PE9 3PJ

Address: AS CLIENT		Date: 01:05:15
Title: TREE RPA SURVEY		Rev: -
Drawn: DH	Checked:	
Scale: AS@A1	Number: DHT7-01-TRPA	