




Rev.	Date	Description

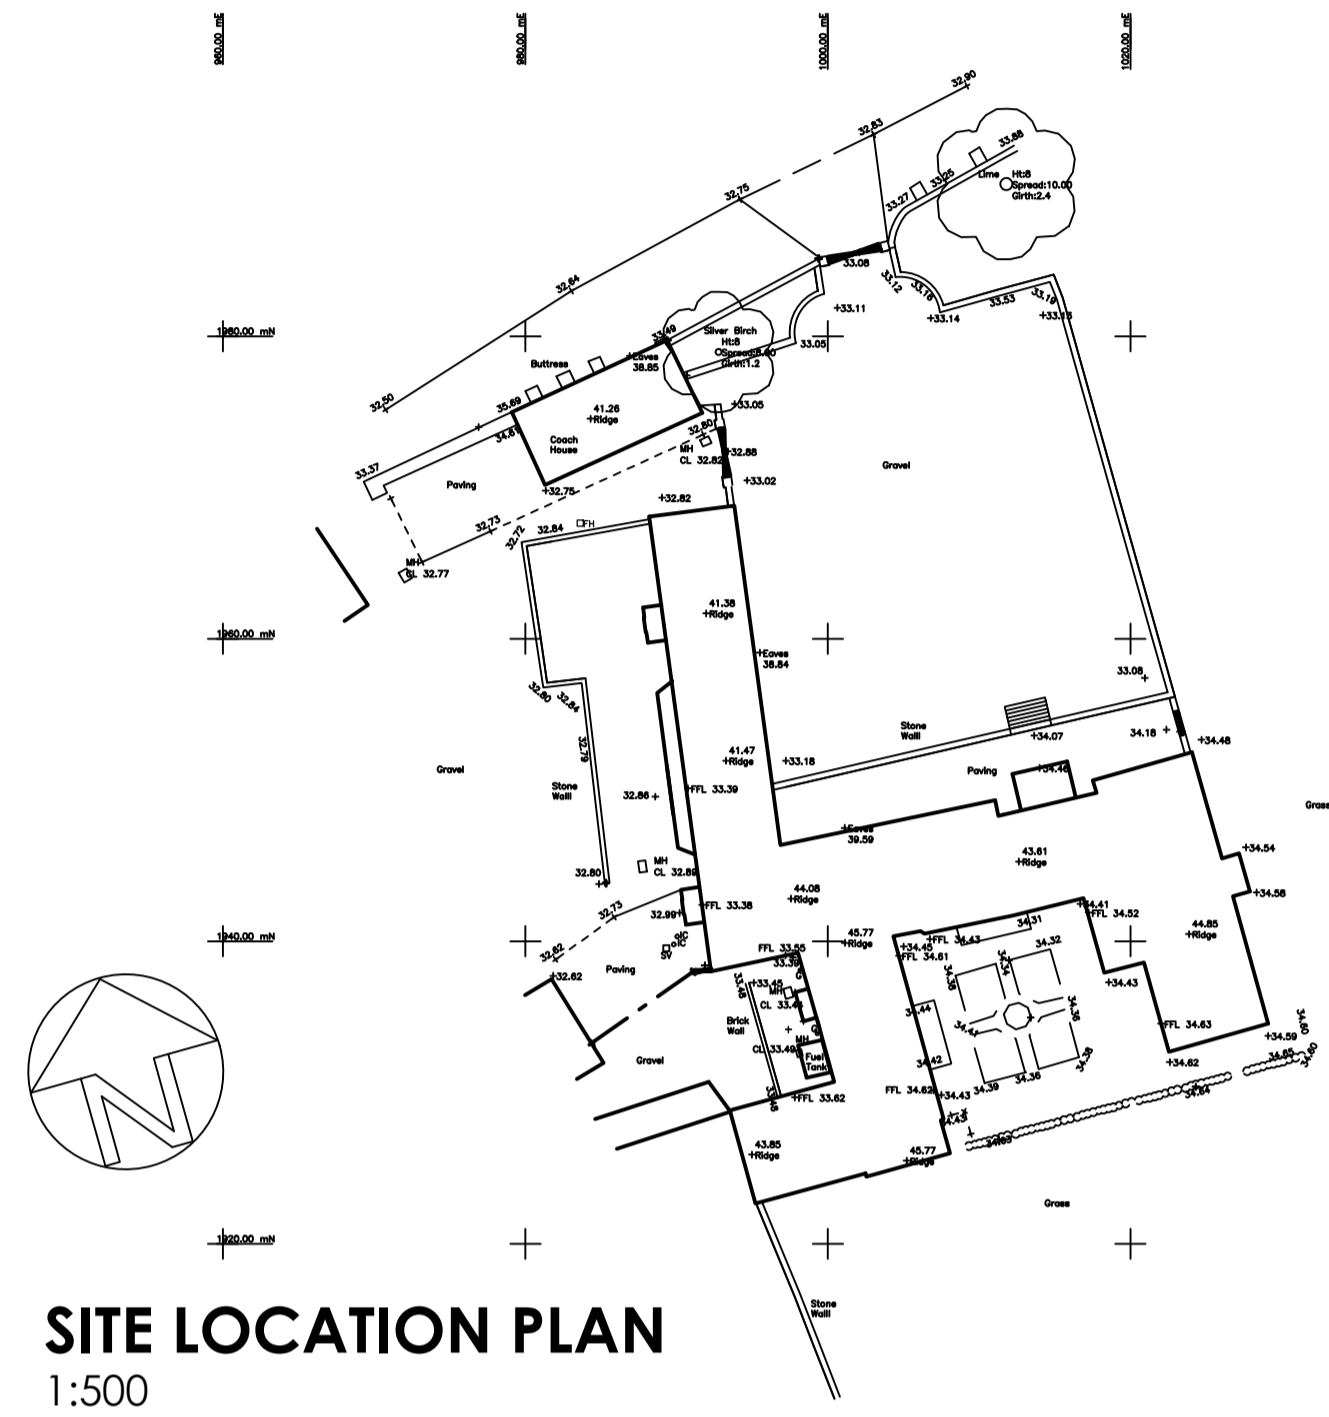


SITE LOCATION PLAN
1:500

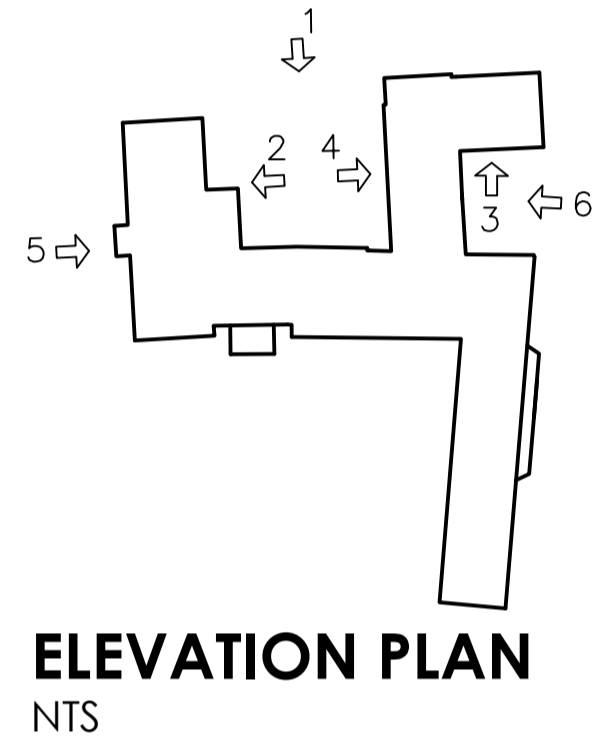

ELEVATION PLAN
NTS

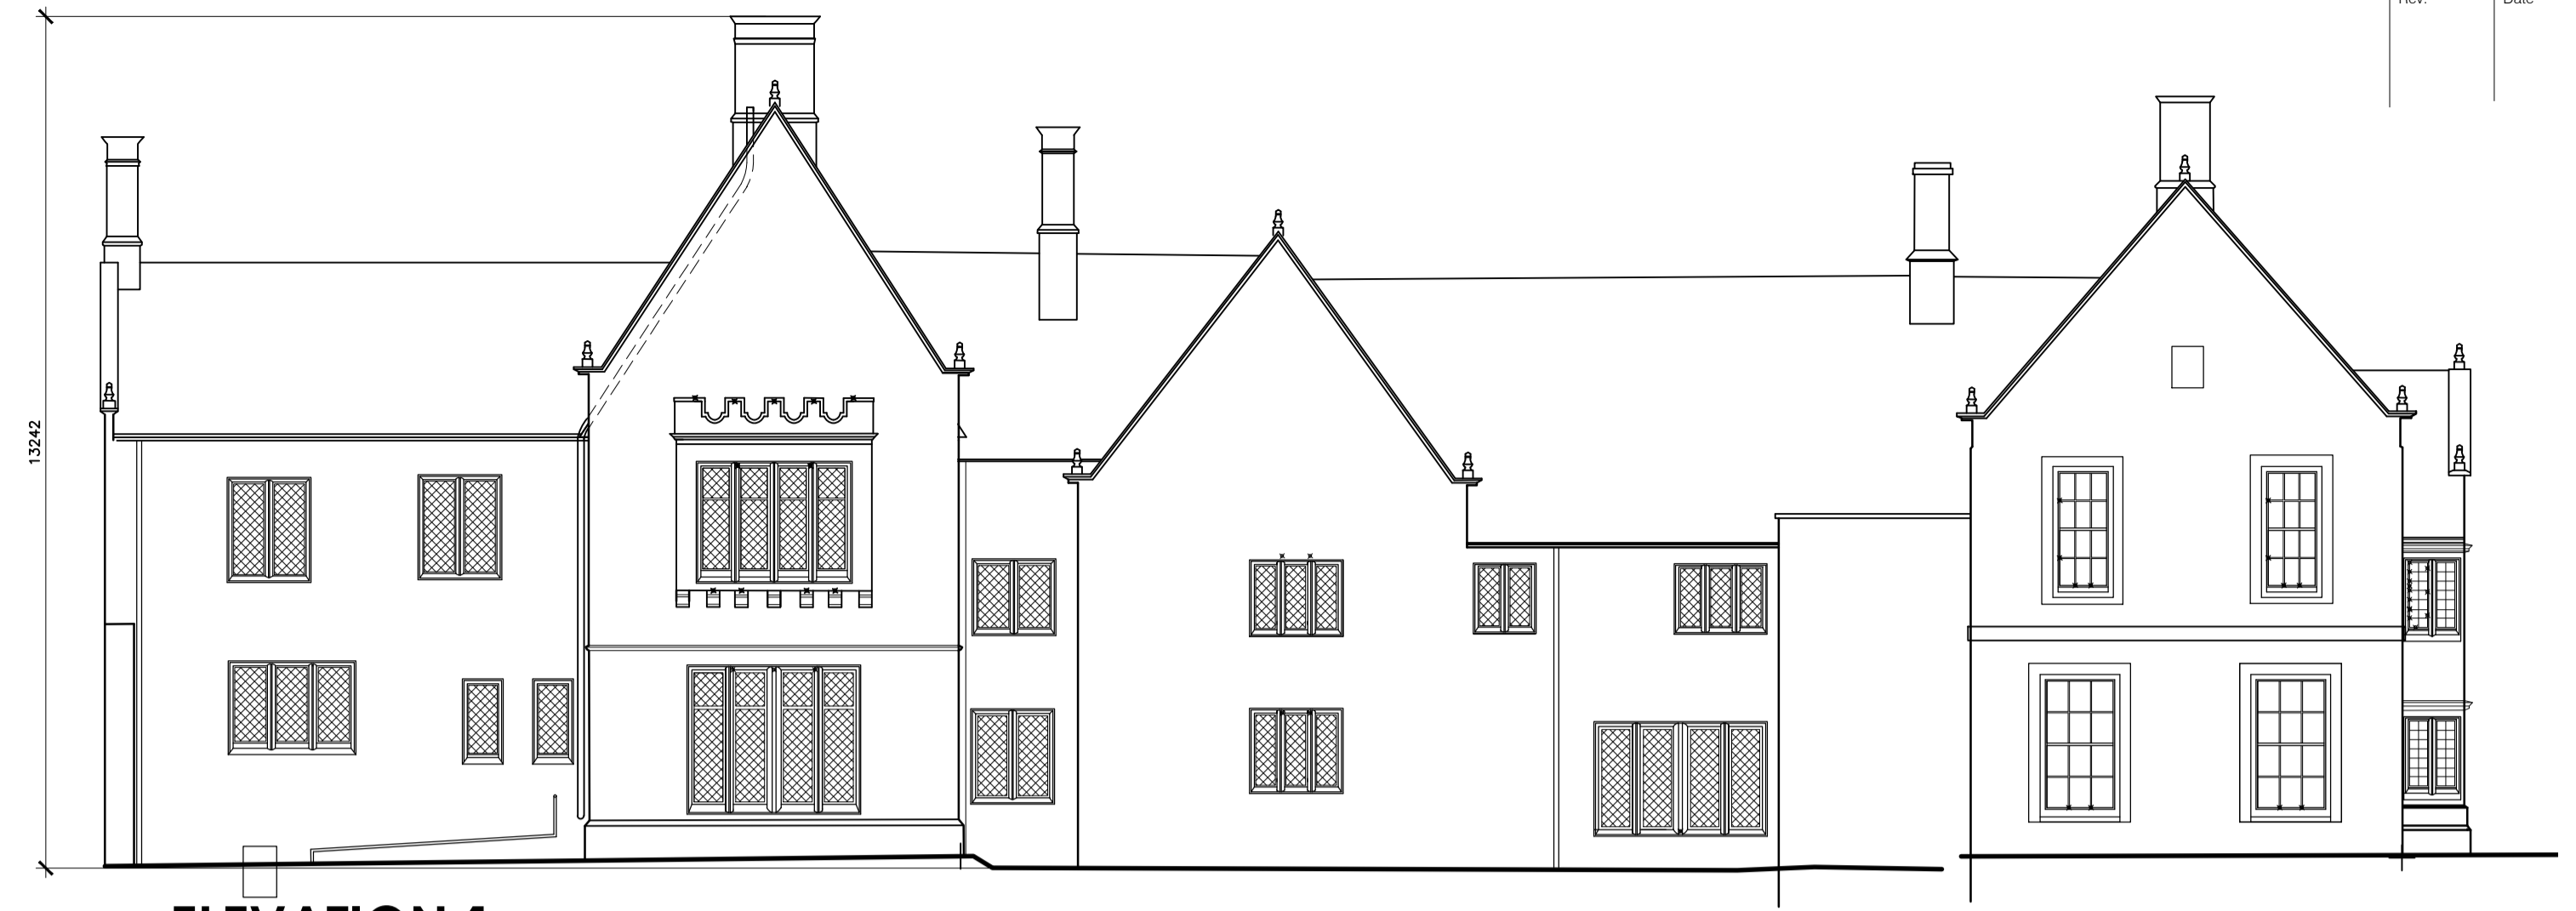


ELEVATION 1
1:100


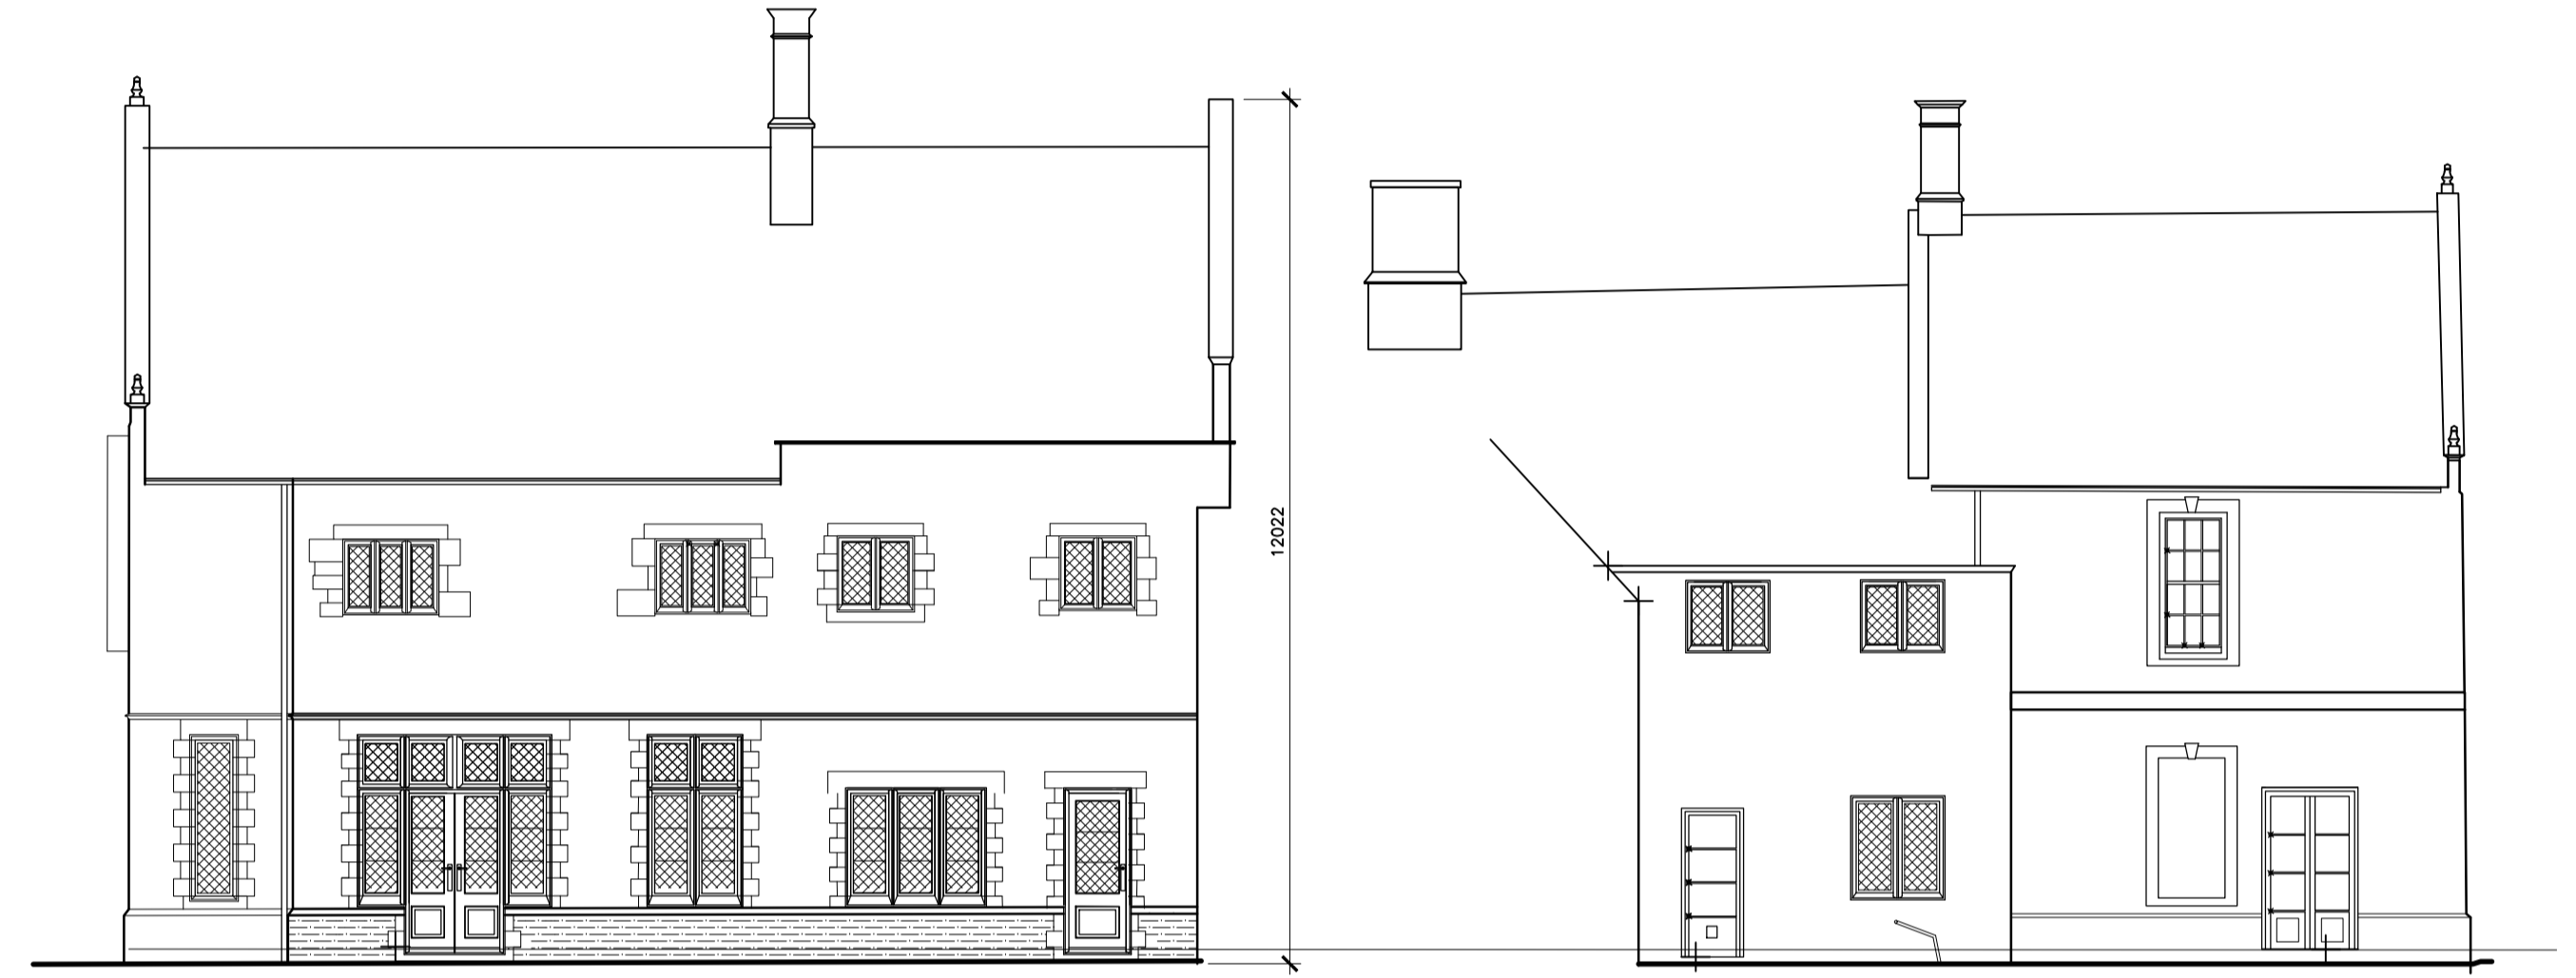


ELEVATION 4
1:100


ELEVATION 2
1:100

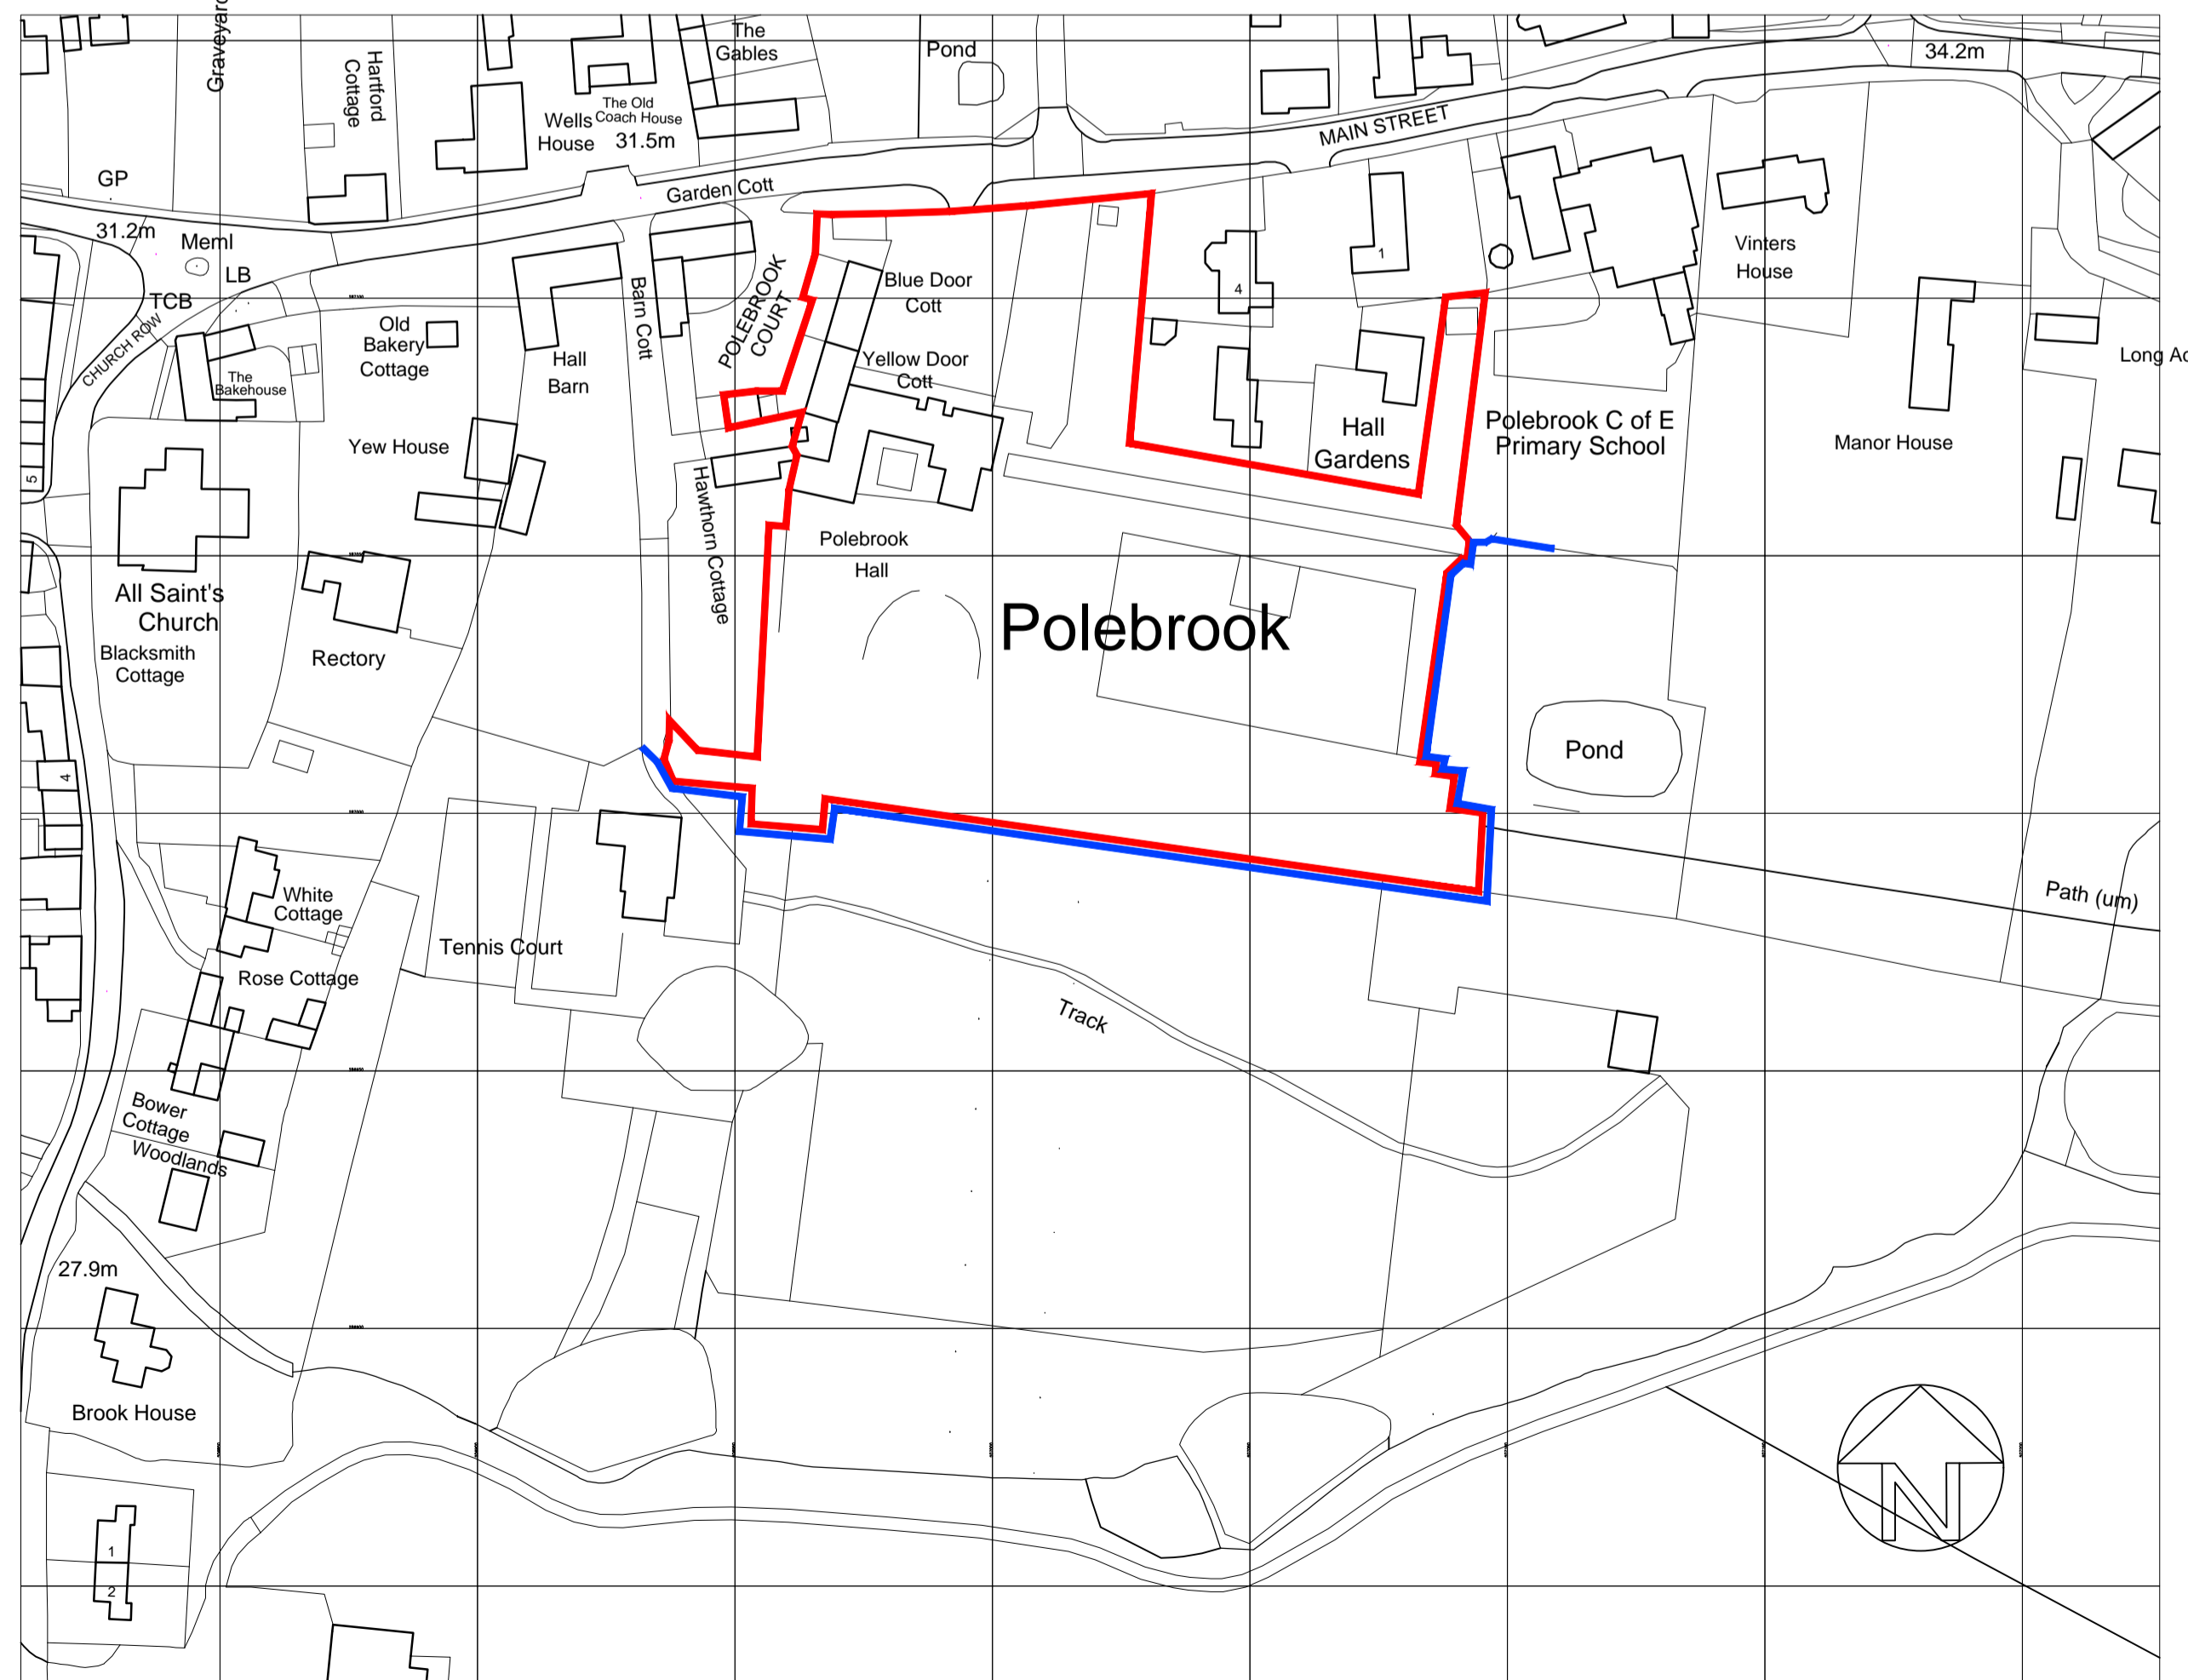


ORDNANCE SURVEY PLAN
1:1250

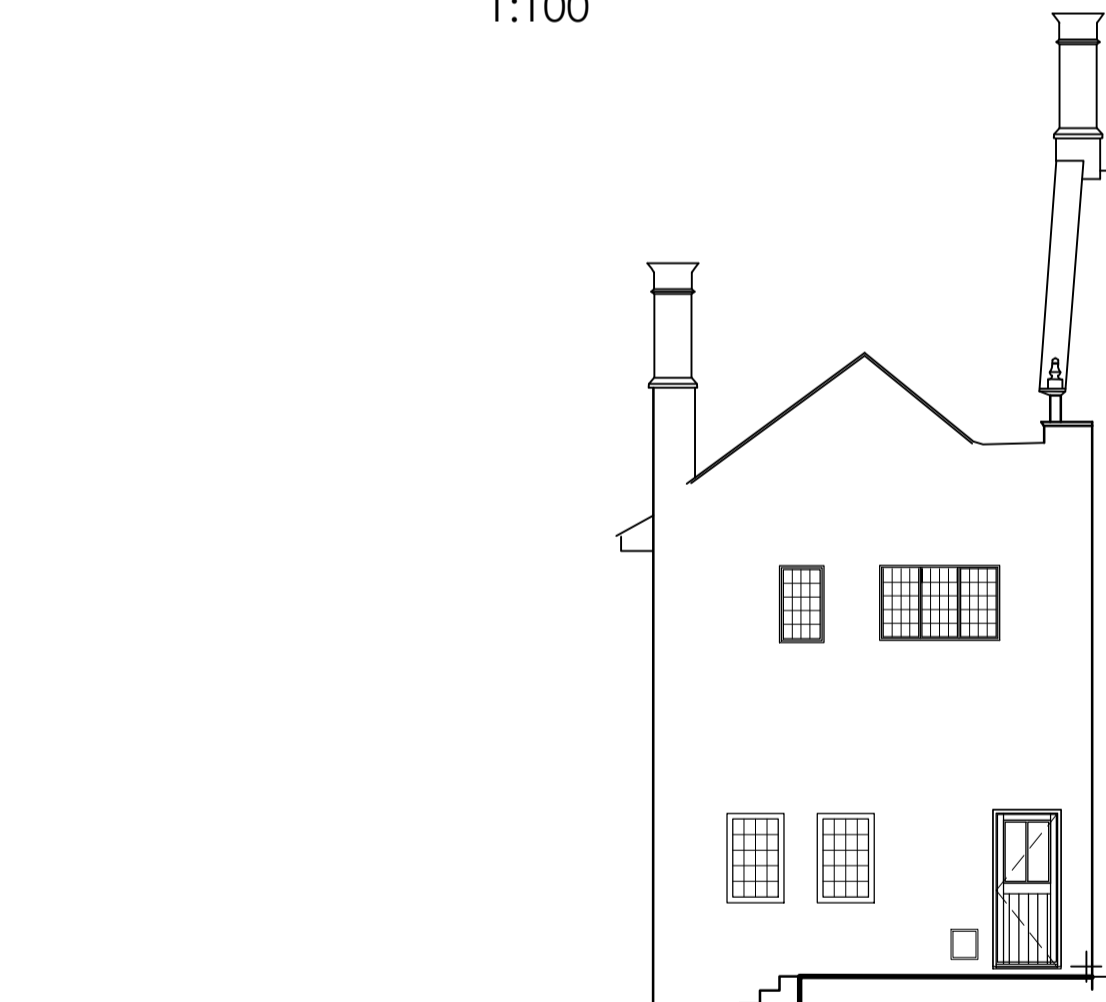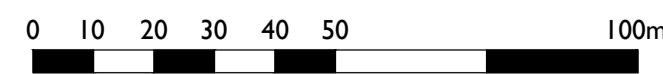


ELEVATION 6
1:100

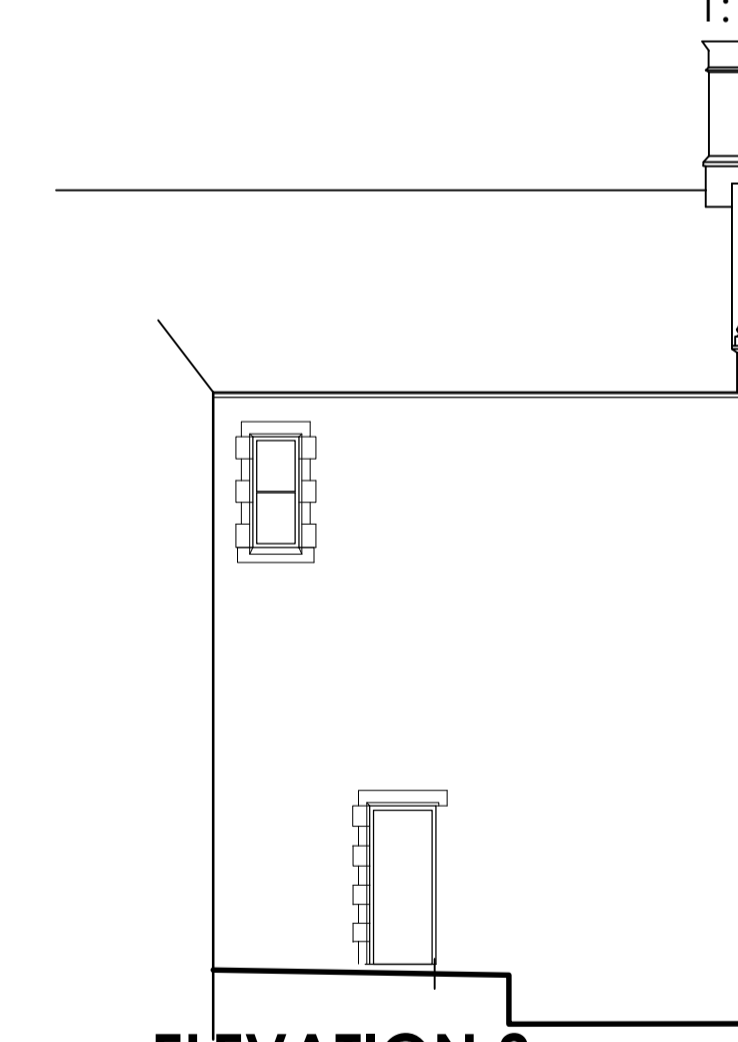

ELEVATION 3
1:100

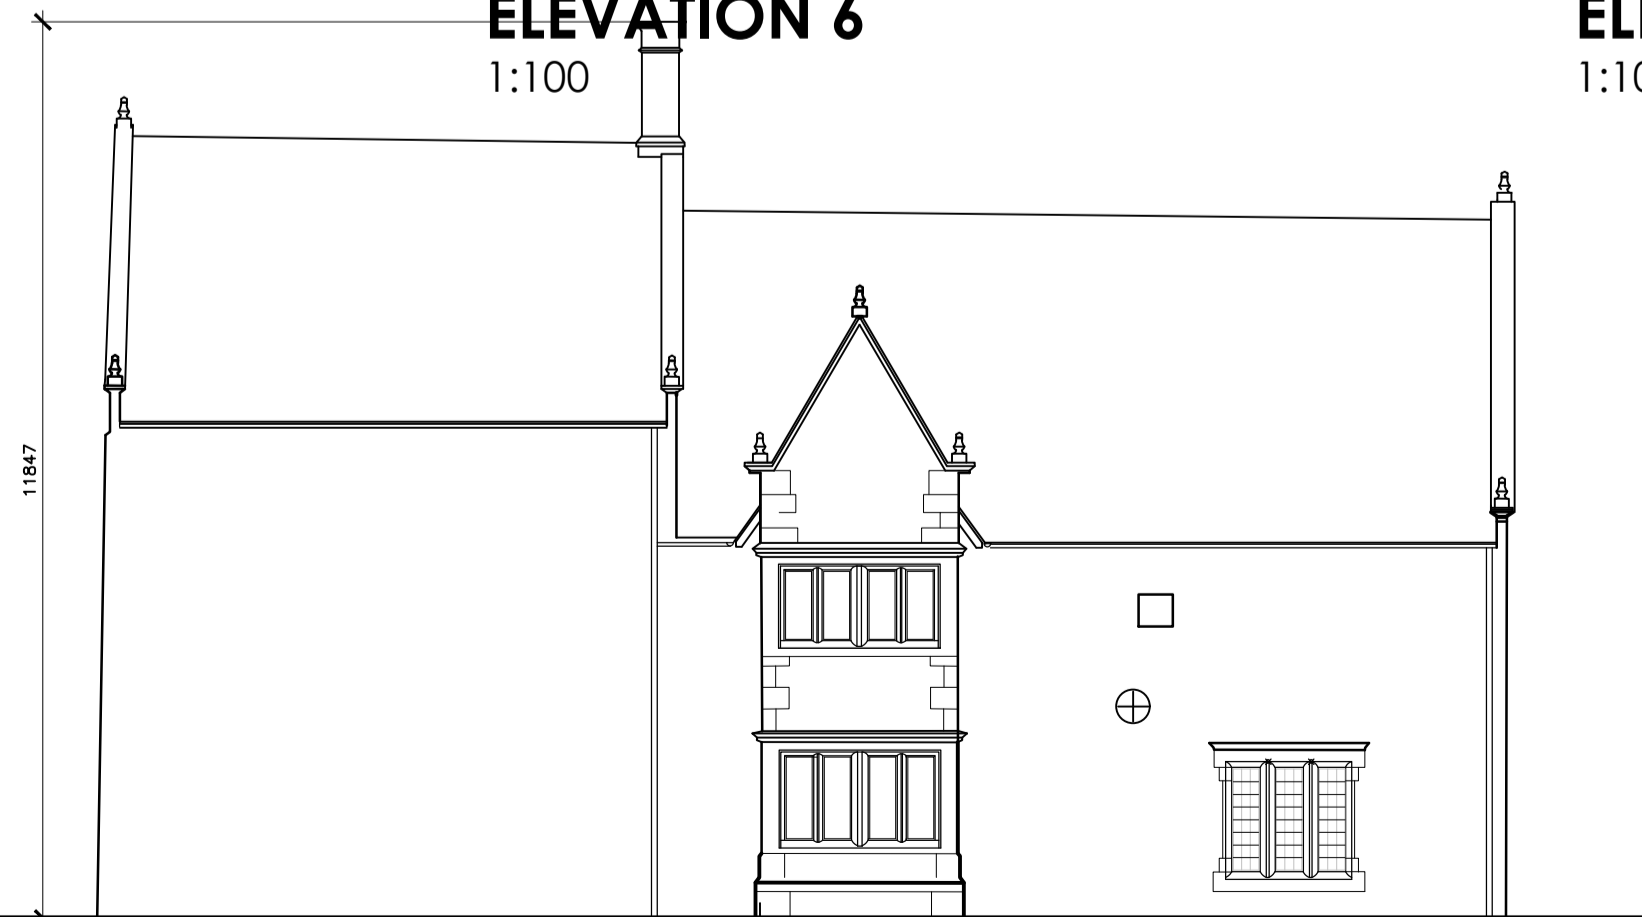

ELEVATION 5
1:100

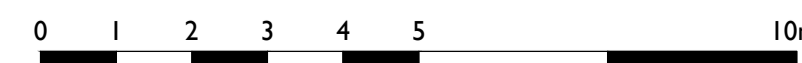

paulbancroft architects

The Coach House | 80 South Road | Oundle | Peterborough | PE8 4BP
www.paulbancroftarchitects.com

PLANNING

Job Title
POLEBROOK HALL

Drawing Title
**EXISTING PART ELEVATIONS
& LOCATION PLAN**

Scale (A1)	Date	Drwg. No.	Revision
A/S	JULY 21	1366-01	

This drawing shall NOT be scaled other than for planning purposes.
All dimensions to be verified on site.
All working dimensions to be taken from site.
All copyright reserved.

RIBA Chartered Practice