




E-02 Main Elevation - Proposed 1:100

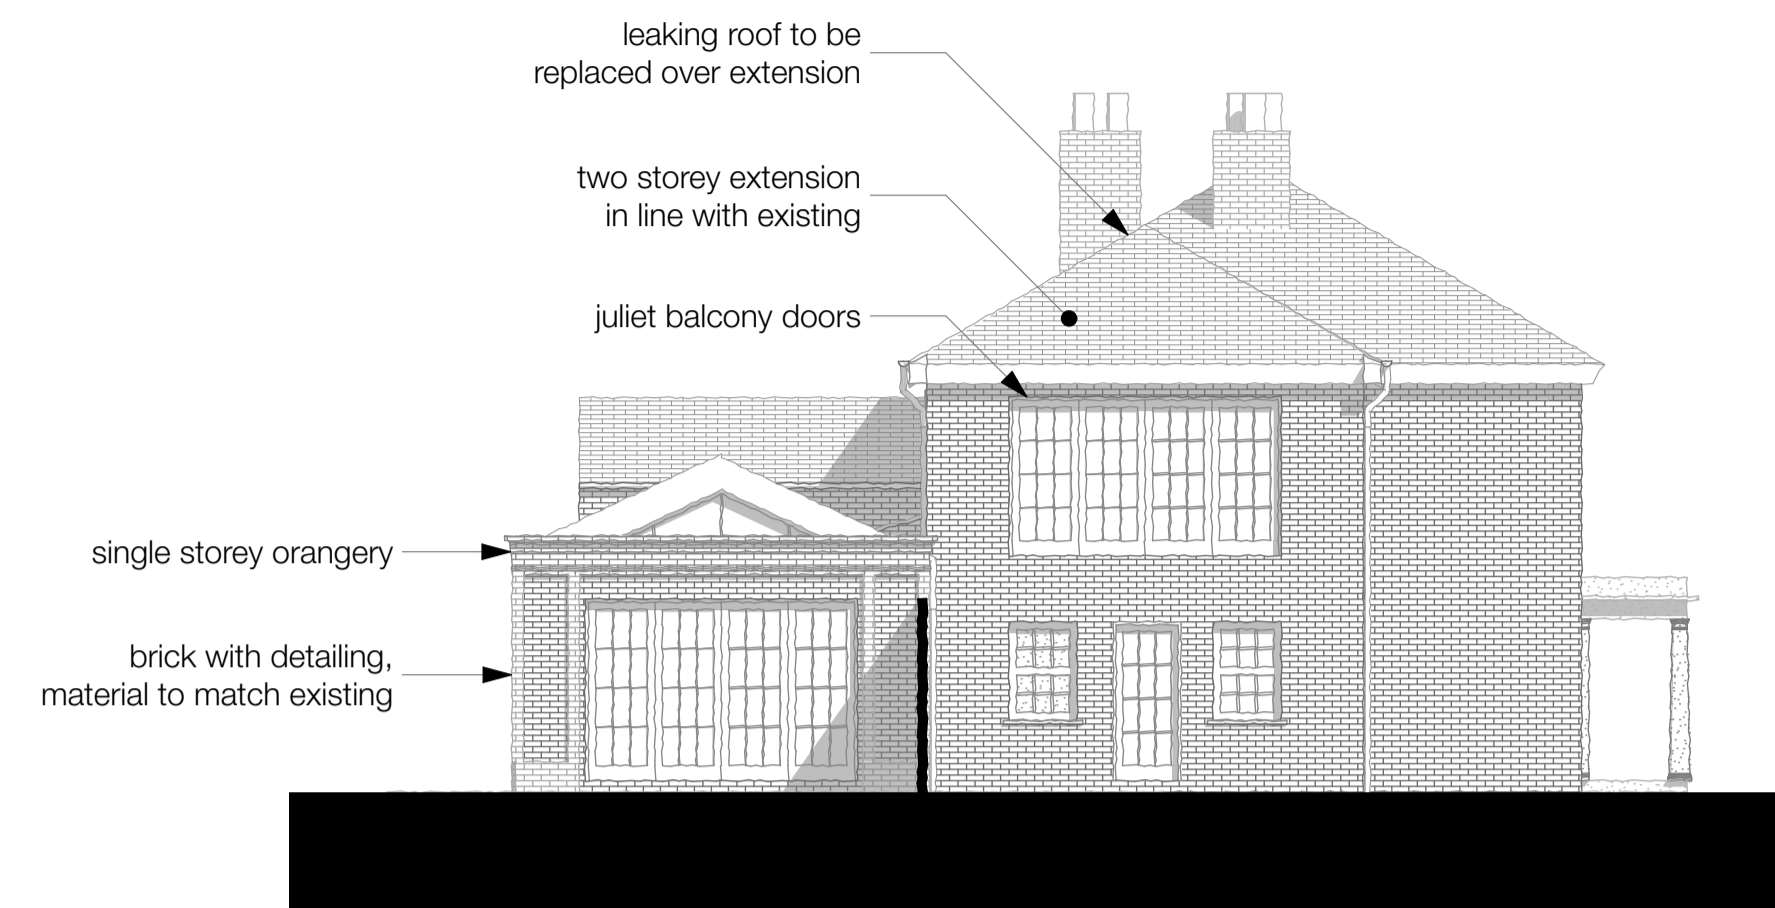


E-03 Side Elevation - Proposed 1:100



E-04 Rear Elevation - Proposed 1:100



E-05 Side Elevation - Proposed 1:100

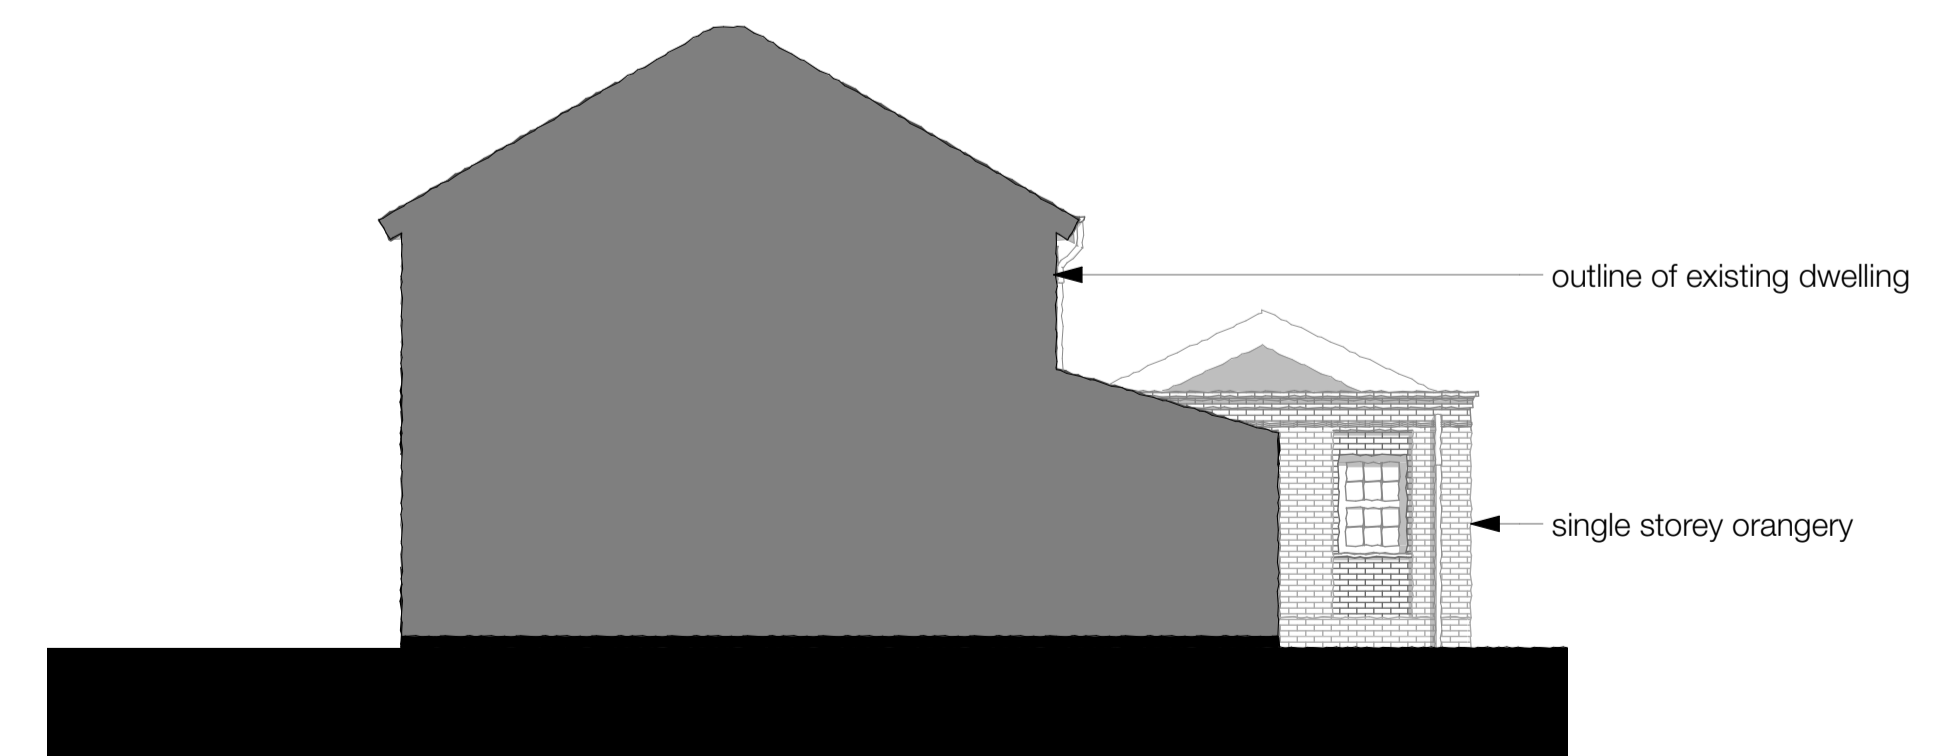

S-06 Building Section 1:100