



0. Ground Floor Existing 1:100

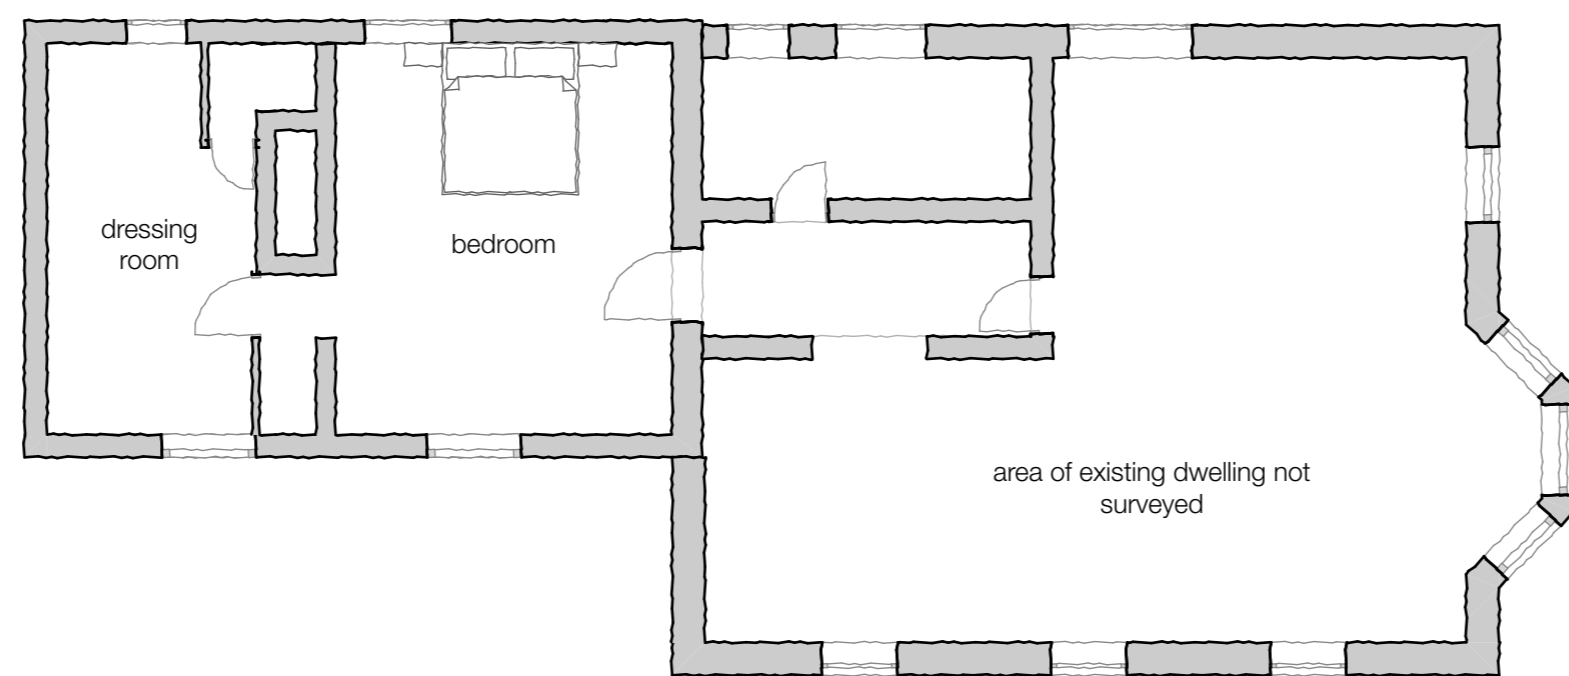

1. First Floor Existing 1:100

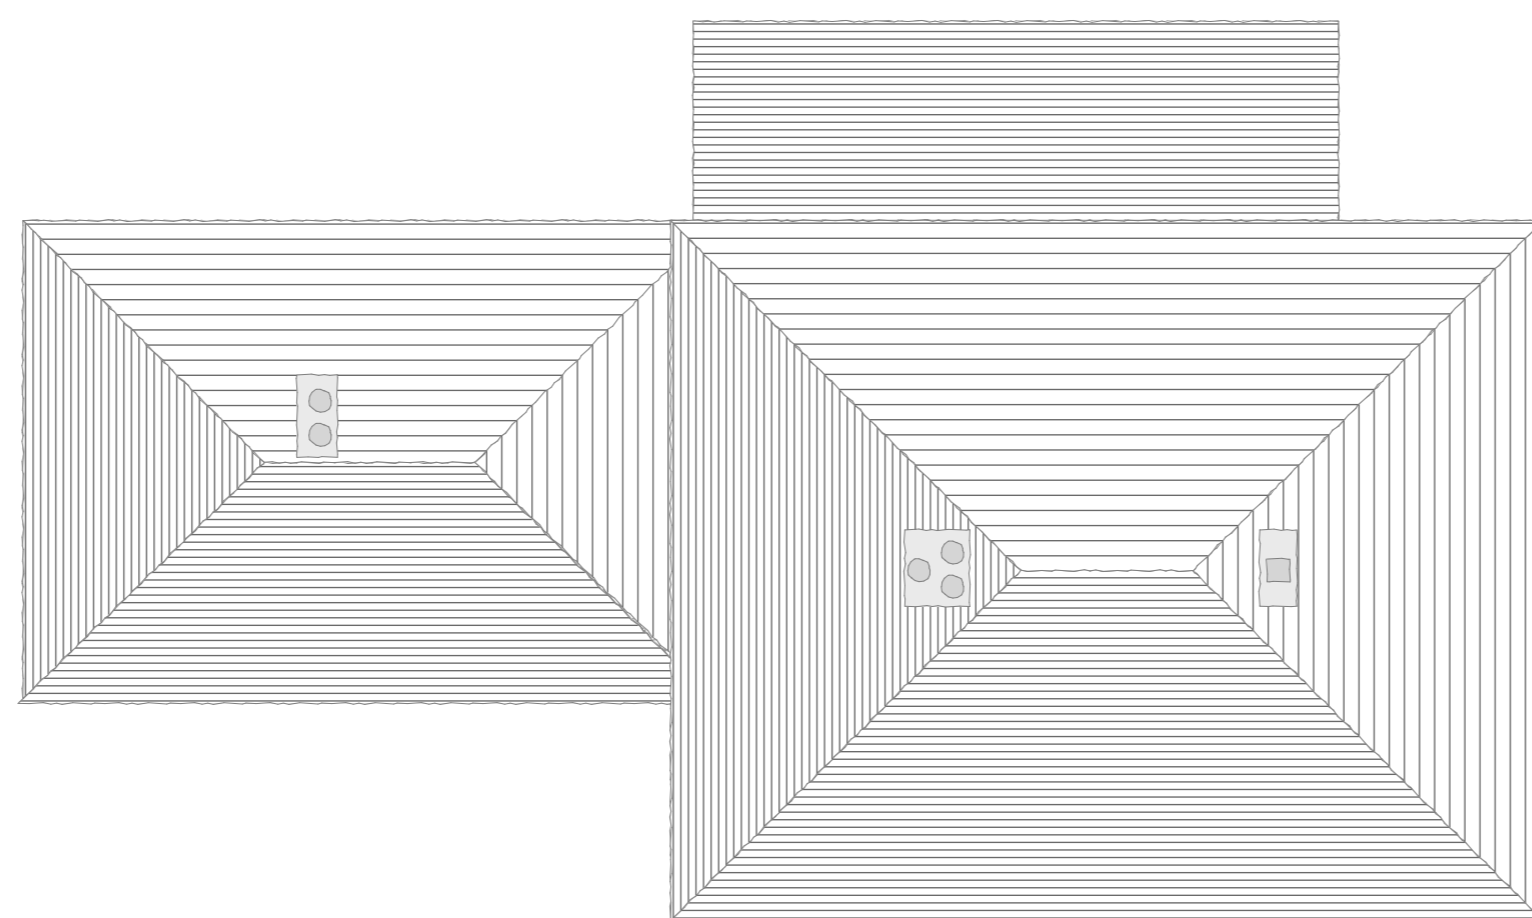

2. Roof Plan - Existing 1:100

